


LICENSING PLAN

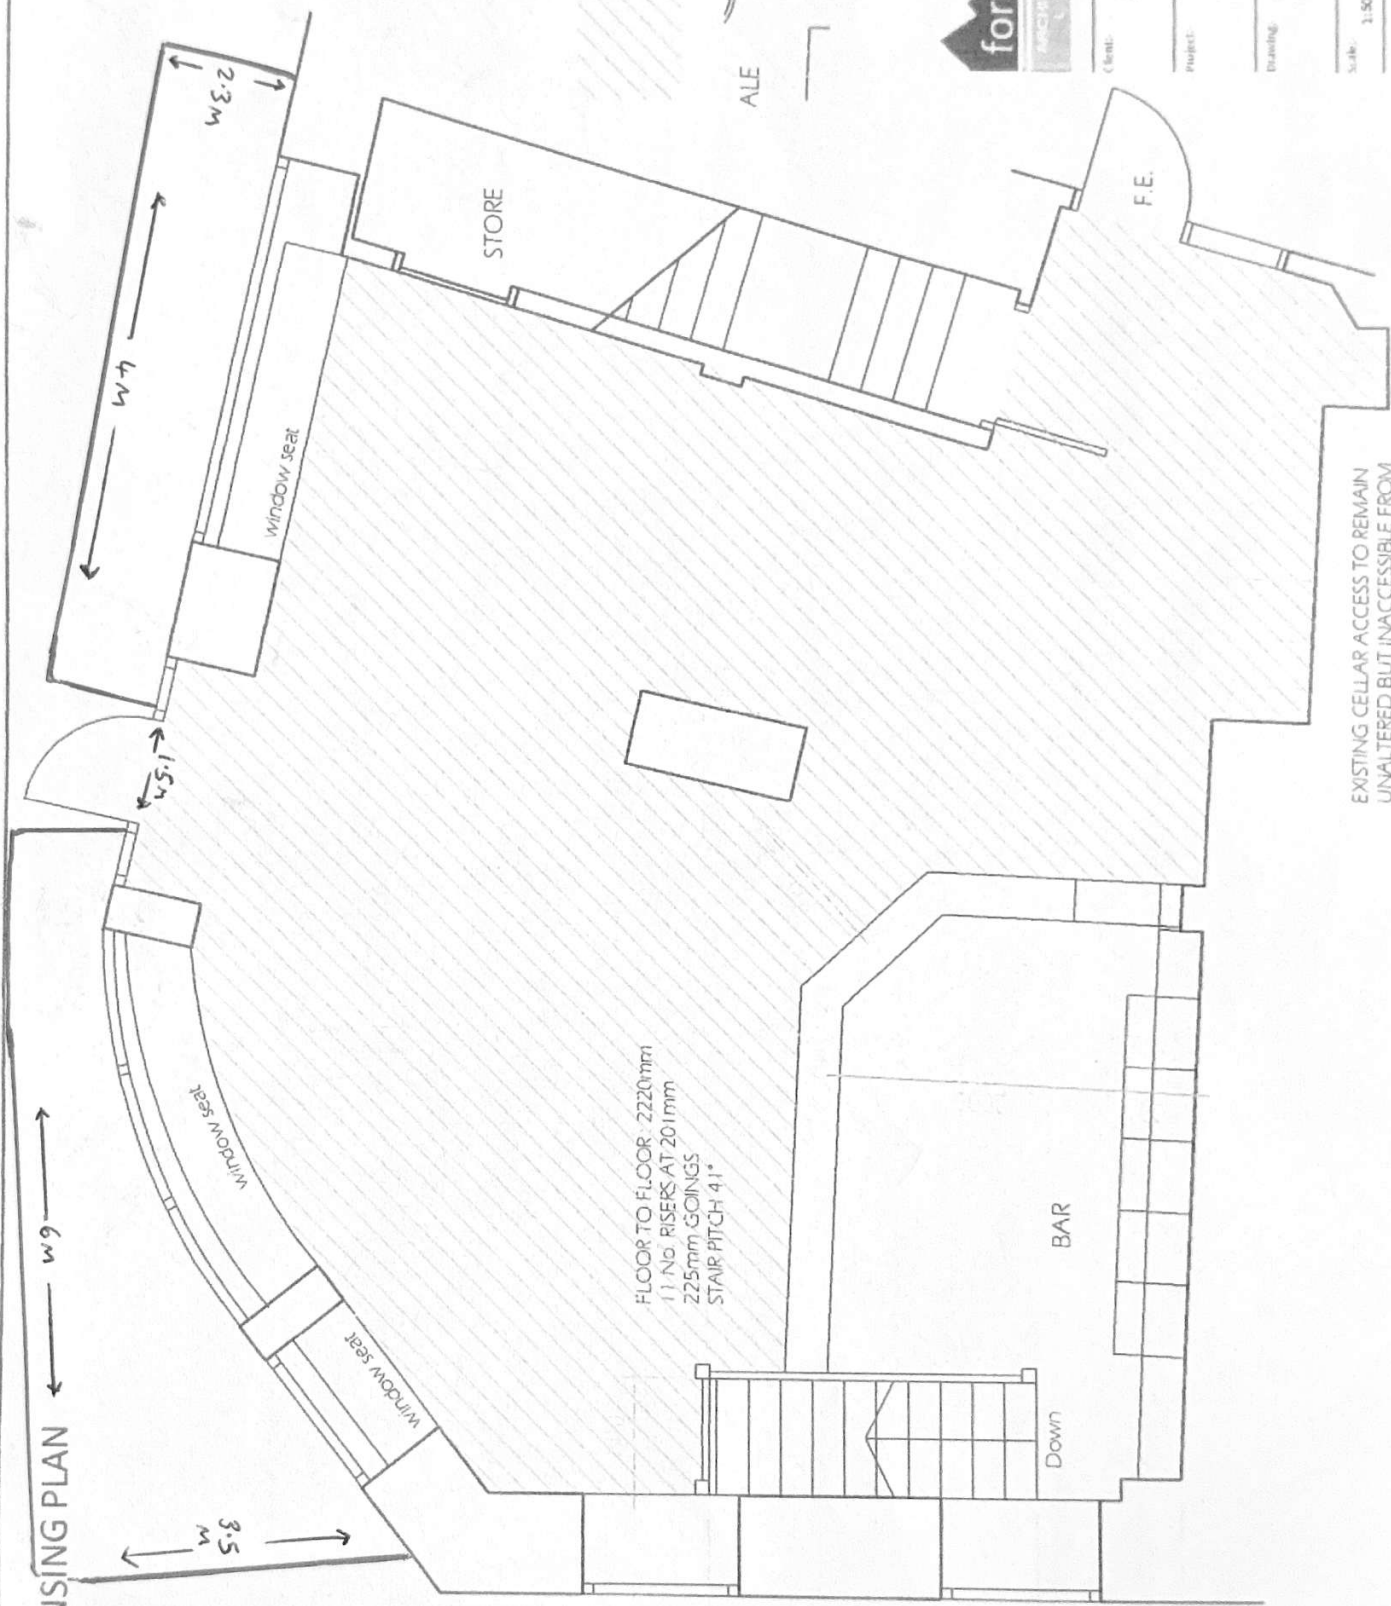

STAFF ONLY AREAS

PUBLIC AREAS - CONSUMPTION OF FOOD & ALCOHOL

PUBLIC AREAS - TOILET FACILITIES



Client:	Mr. Ashley Davies The Stable, Ancoats Barns, Ancoats
Project:	Proposed Change of Use No. 9 Shoplatch, Shrewsbury
Drawing:	Proposed Ground Floor Plan
Scale:	1:50
Drawn:	G. Haxman
Date:	July 09
Project Reference:	09_FSLTD_039
Eng. No.:	101
Rev.:	-

PROPOSED GROUND FLOOR PLAN - 1:50