


16-17 Castle Street  
 SY1 2BB  
 Site plan  
 24.02.2026

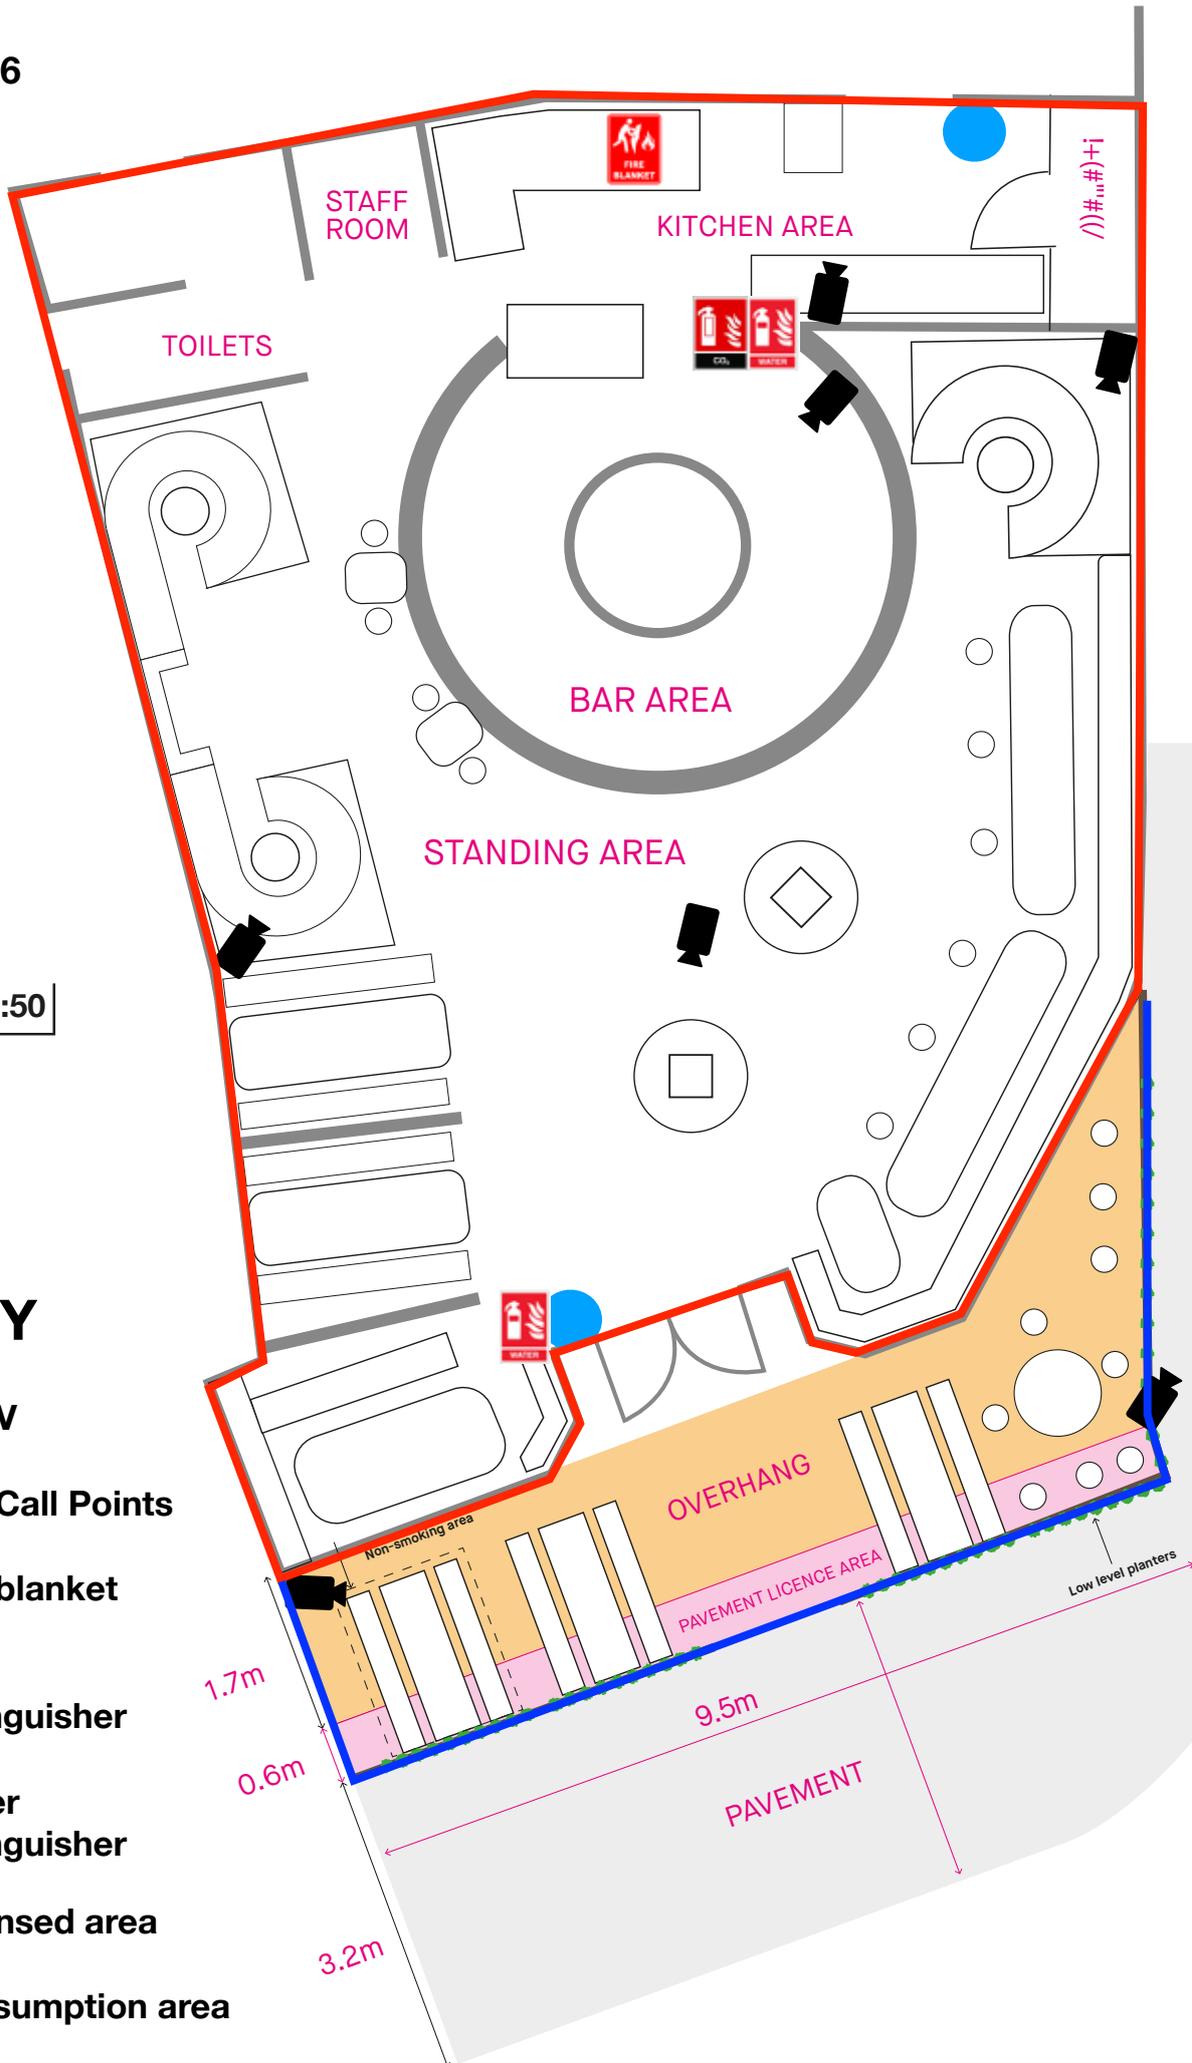

SCALE 1:50

WHEN PRINTED ON A3

**KEY**

-  CCTV
-  Fire Call Points
-  Fire blanket
-  CO2 extinguisher
-  Water extinguisher
-  Licensed area
-  Consumption area