


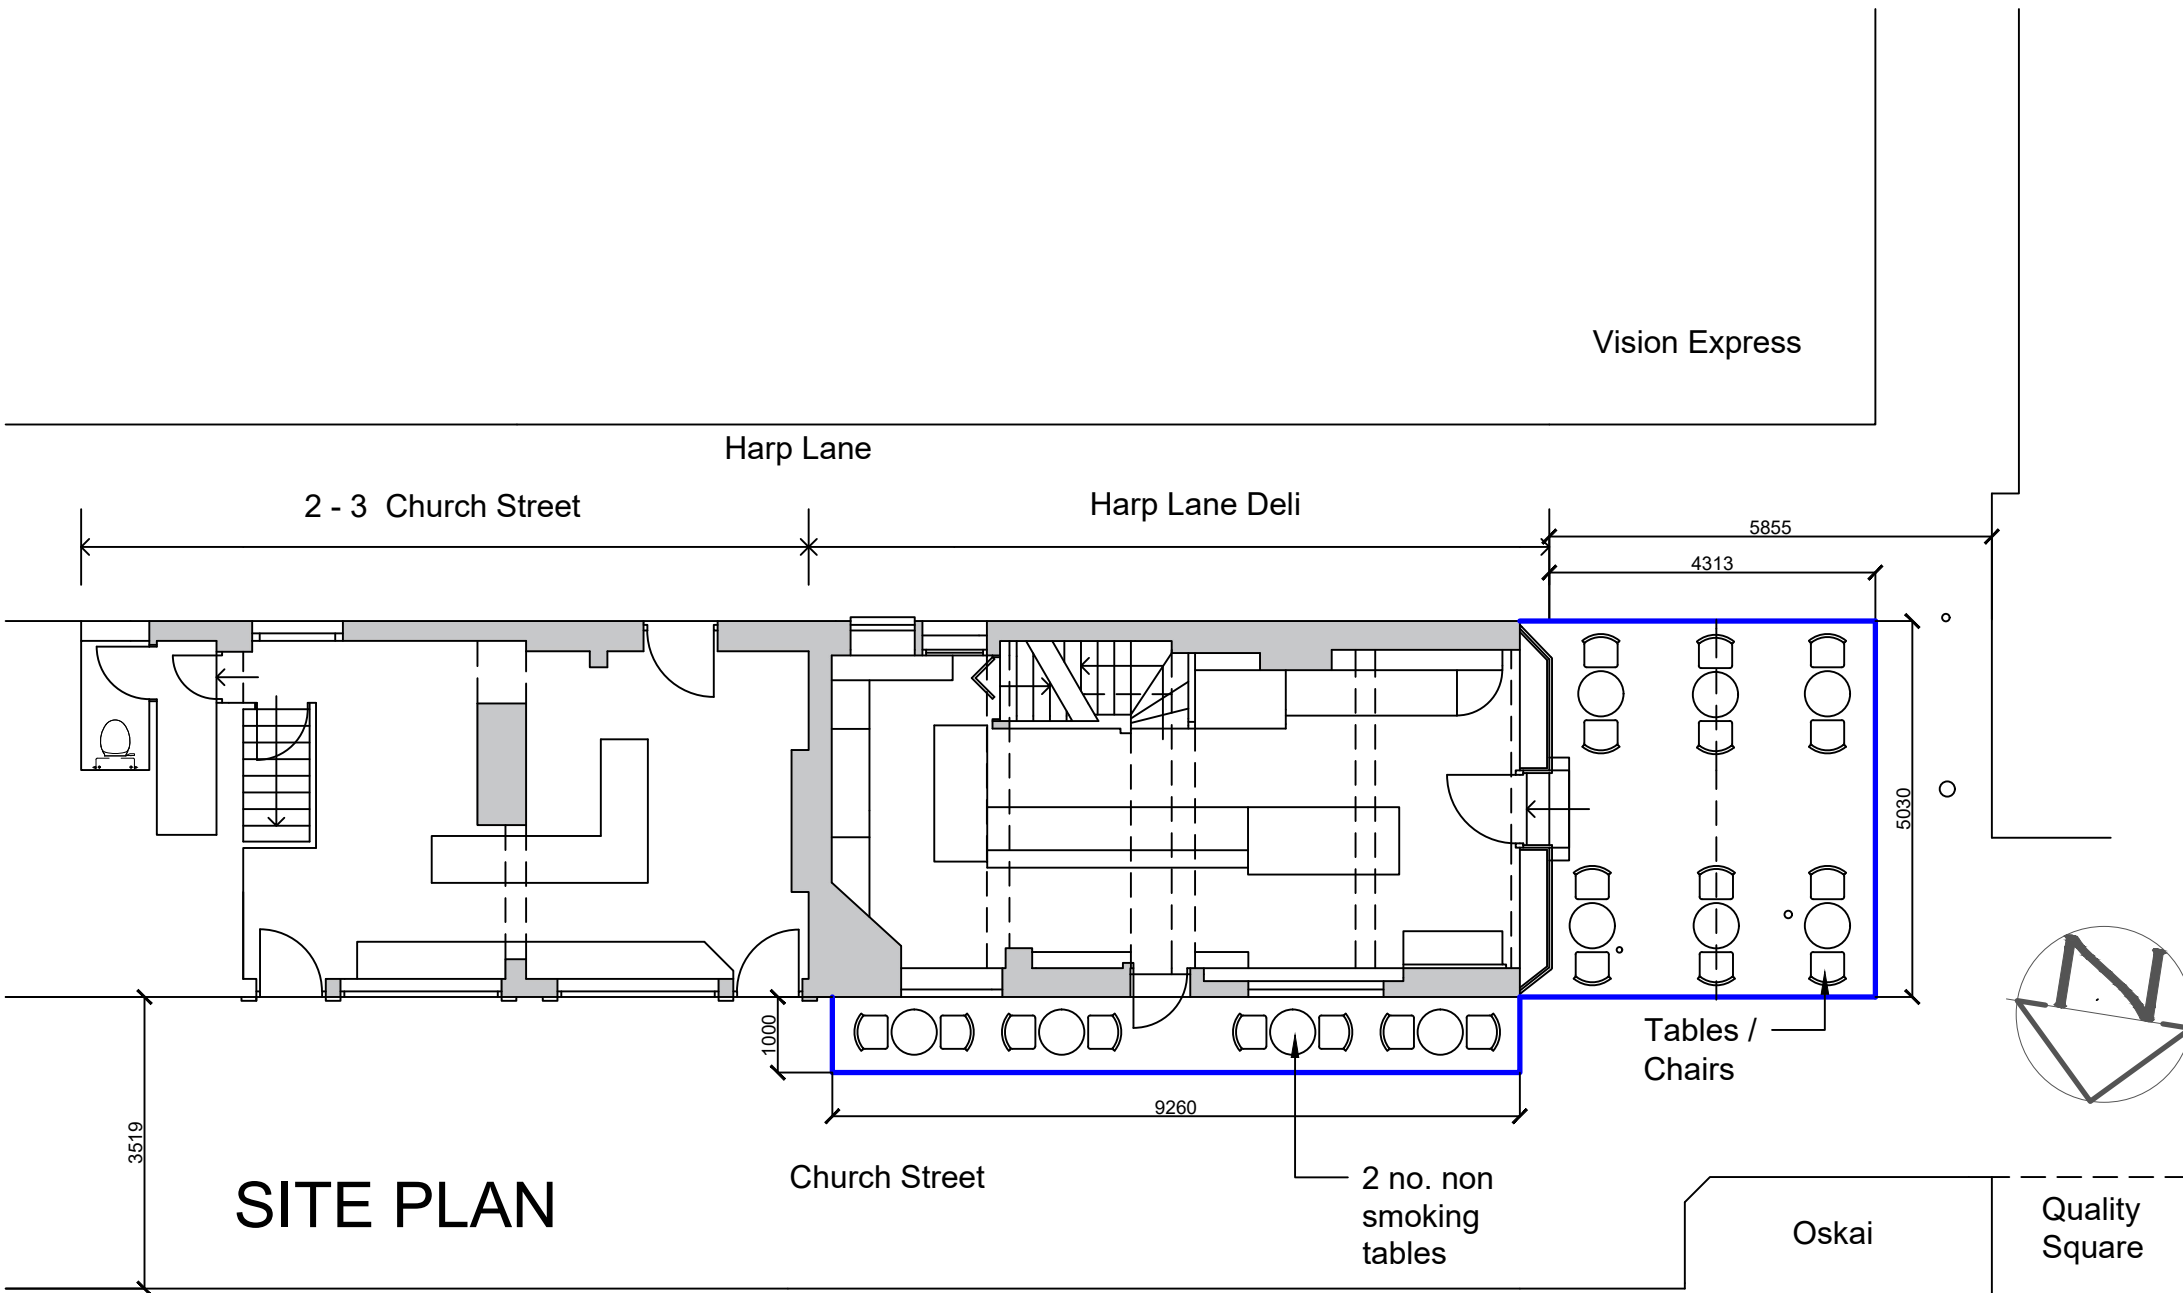

SITE PLAN

NOTES:

This drawing is copyright and may not be reproduced either in part or in full without the prior written permission from Consulting Surveyors. All scale dimensions taken from this drawing are to be verified on site.

Materials and workmanship are to comply in all respects with current British Standard code of practice and Building Regulations.

The contractor is to check and verify all building and site dimensions, levels and sewer invert levels at connection points prior to commencement of works.

IF IN DOUBT ASK. DO NOT SCALE. This drawing must be read in conjunction with all other Architectural, Structural, Civil and Engineering drawings and specifications

Rev	Date	Details Of Issue	Initials
-----	------	------------------	----------

Issue

SIMON ANGELL

Architectural and Planning Consultant

Orchard Cottage
Ashford Carbonell
Shropshire
SY8 4BX

Telephone : 01584831424
Mobile : 07855864403

Client
Mr E Sinclair

Project
Proposed outdoor catering facilities at
Harp Lane Deli Ludlow SY8 1AP

Title
PROPOSED

Drawn	Checked	Date	Scale (at A3)
SA		March 24	1:100

Drg no.	Project no.	Revision No.
634/24/3		