
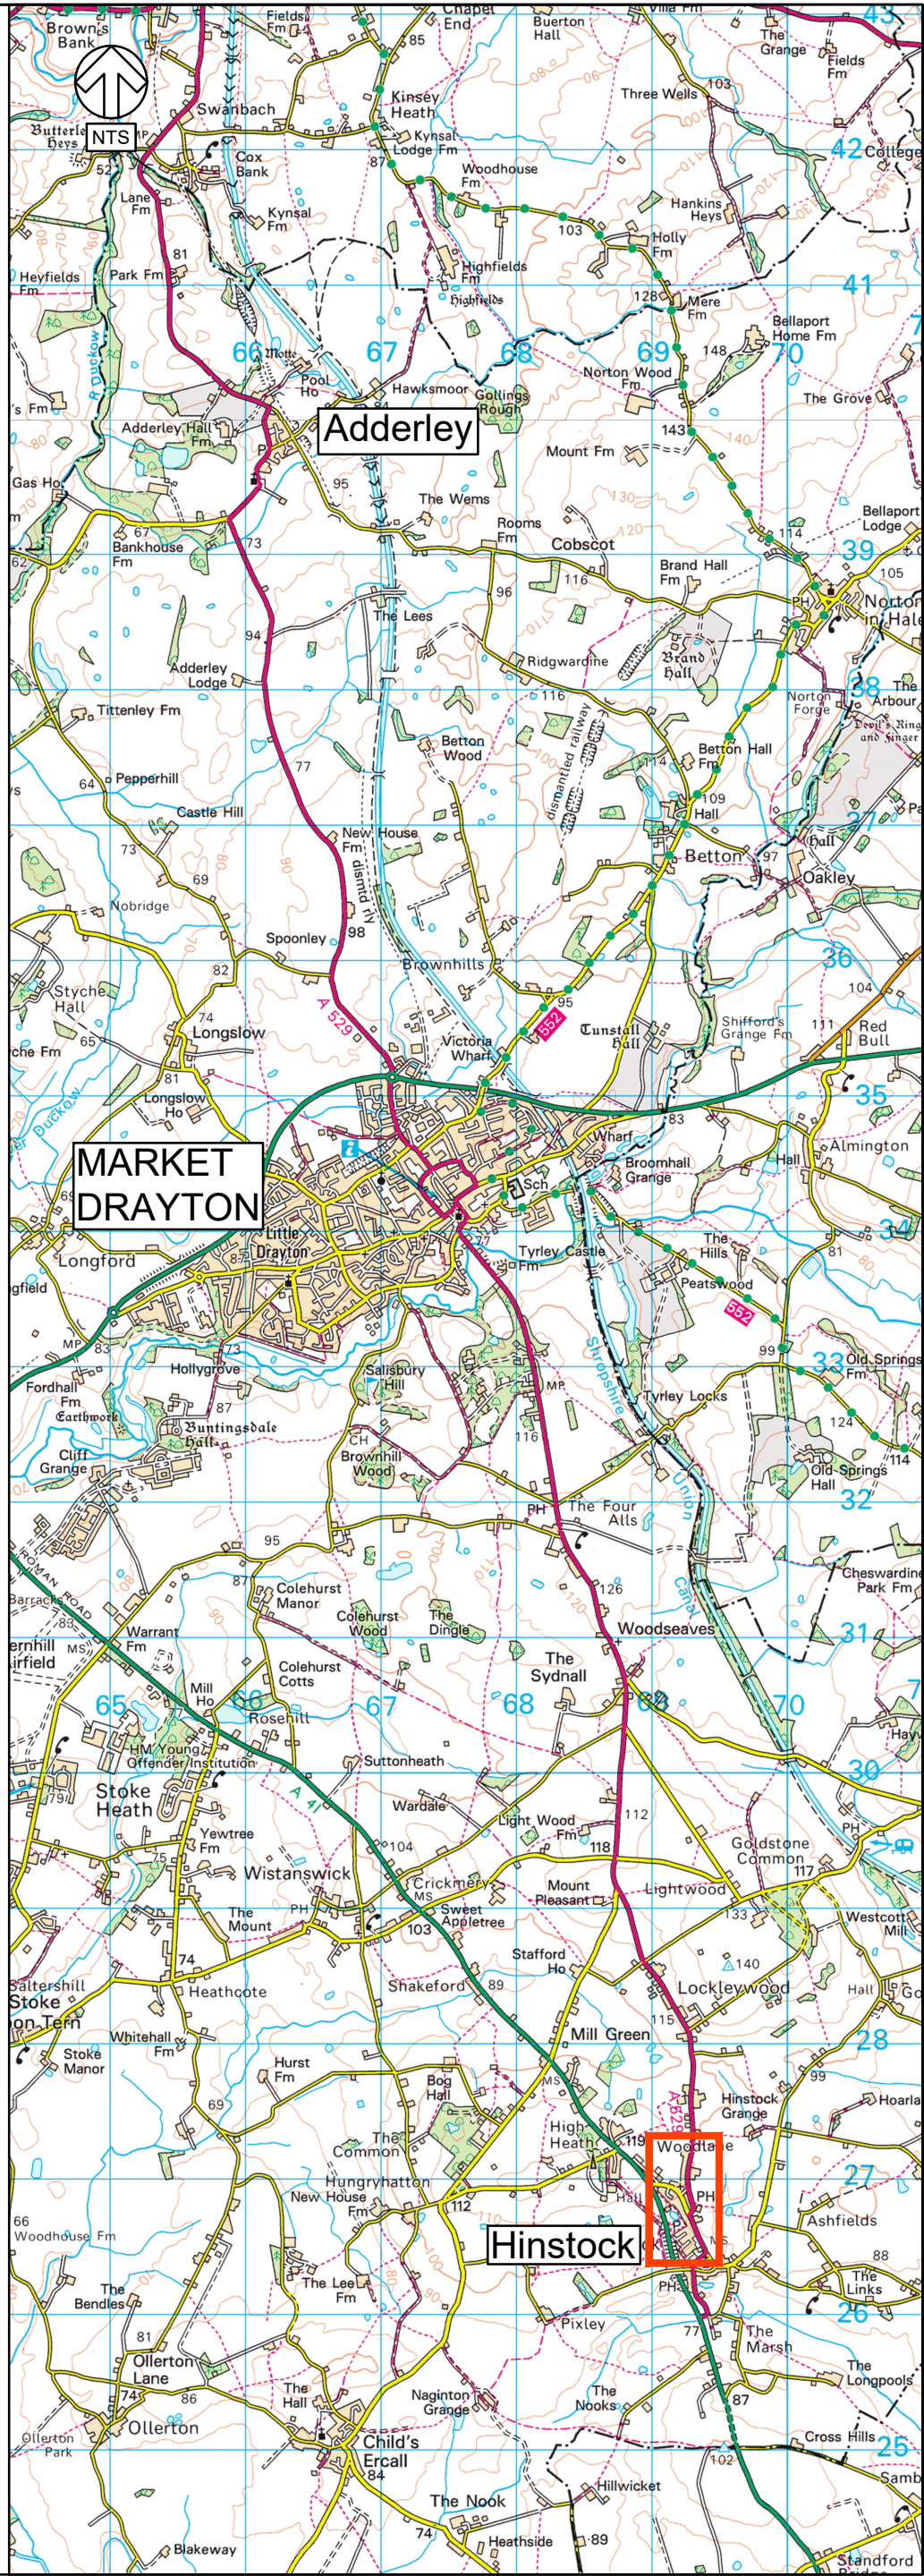


File name: I:\UK\NSR\GROUP\COMP\CENTRAL DATA\PROJECTS\70050867 - A529 - SAFER ROADS FUND\03 WIP\PACKAGE I - HINSTOCK URBAN AREA\01 DRAWINGS\01 WIP\CONSULTATION PLAN\70050867-WSP-GEN-PKG_I-SK-CH-0100.DWG, printed on 29 July 2022 07:22:41, by Savill, Paul

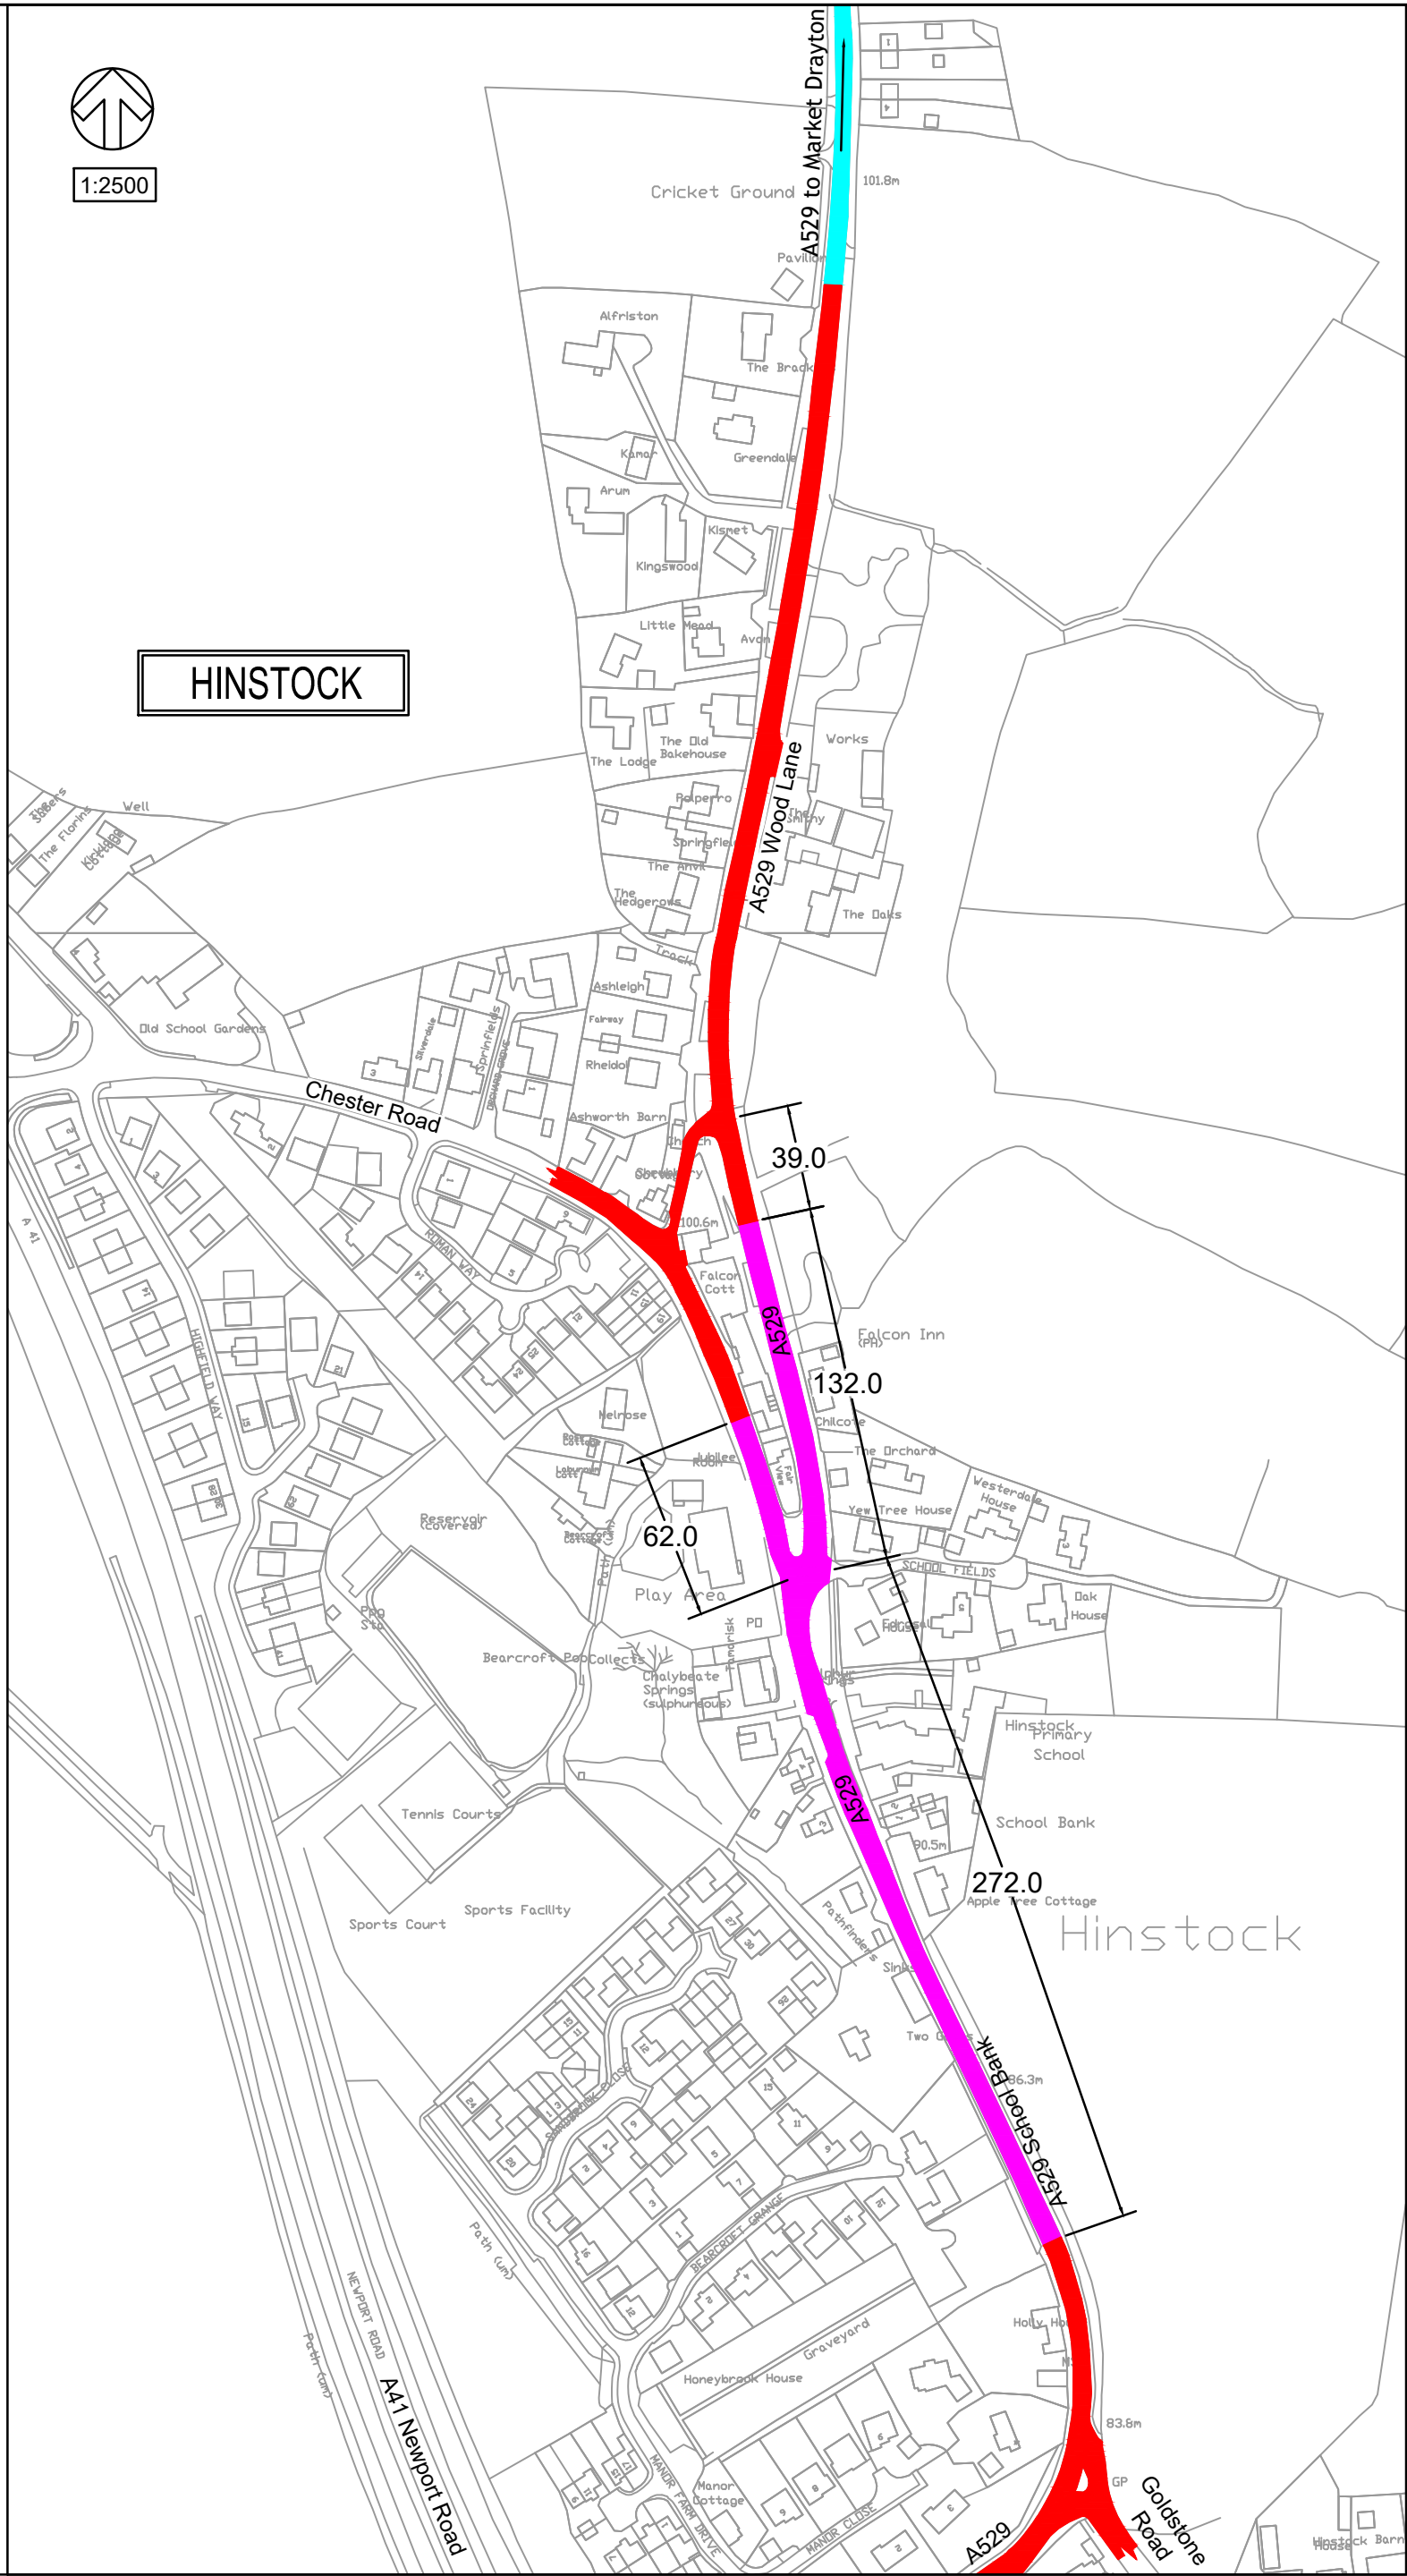

DO NOT SCALE

© Crown copyright and database rights 2022 OS 100049049. You are permitted to use this data solely to enable you to respond to, or interact with, the organisation that provided you with the data. You are not permitted to copy, sub-licence, distribute or sell any of this data to third parties in any form.

- Key
- Existing 30mph speed limit to remain.
 - Proposed 20mph speed limit (currently 30mph).
 - Proposed 50mph speed limit (currently national speed limit (60mph), consultation already undertaken).

P01	28/07/2022	PS	FIRST ISSUE	DR	DP
REV	DATE	BY	DESCRIPTION	CHK	APP

DRAWING STATUS: S2 - FOR INFORMATION



2nd Floor Shirehall, Abbey Foregate, Shrewsbury, SY2 6ND, UK
T+ 44 (0) 1743 501060
wsp.com



PROJECT: A529 Safer Roads Fund
Hinstock to Audlem

TITLE: TRO Consultation Plan - Package I
Proposed 20mph Speed Limit
Wood Lane, School Bank & Chester Road, Hinstock

SCALE @ A2: As Shown	CHECKED: D. Ross	APPROVED: D. Davies
PROJECT No: 70050867	DESIGNED: PS	DRAWN: D.Ross/P.Savill
DRAWING No: 70050867-WSP-GEN-PKG_I-SK-CH-0100	DATE: June 2022	REV: P01

© WSP UK Ltd