
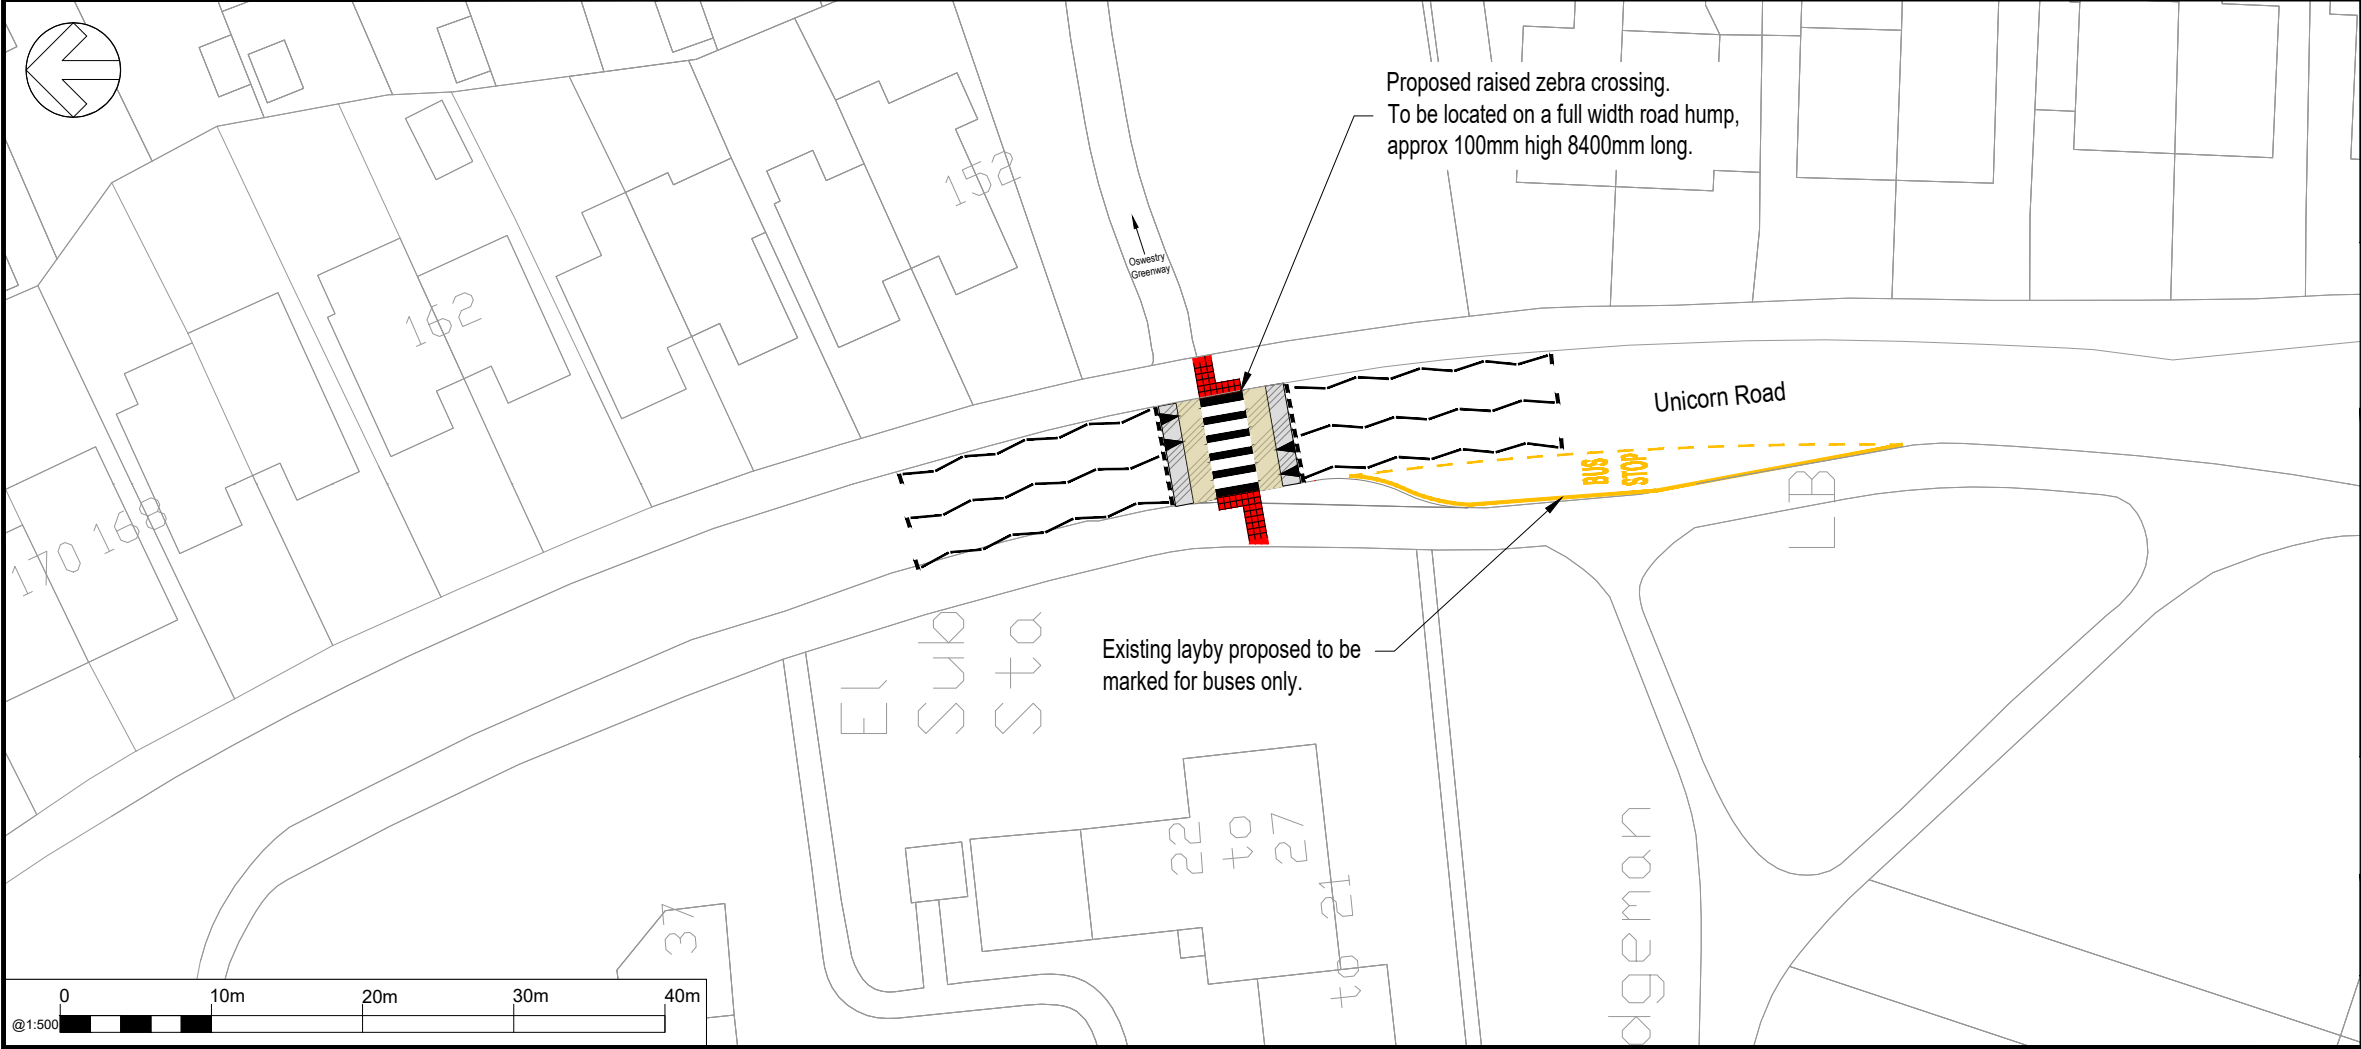


File name Z:\GIS\PORTUNITIES\2024\2024UK261759 - SC UKSPF OSWESTRY GREENWAY\03 WIP\HW HIGHWAYS\02 DRAWING\261759-WSP-HSN-OG-DR-CH-1200-1203.DWG, printed on 04 February 2025 15:59:30, by Davey, Philip

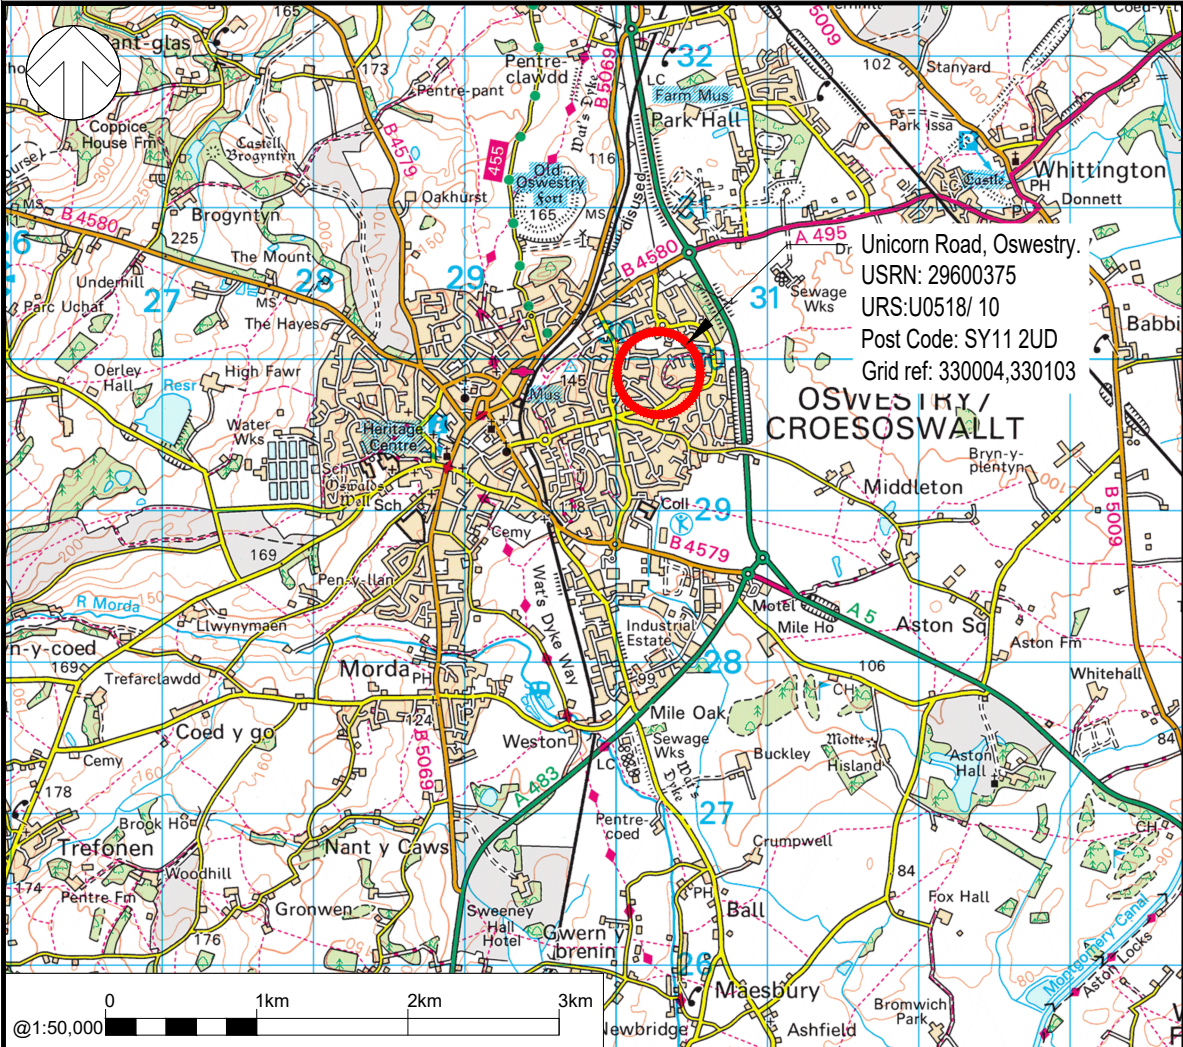

DO NOT SCALE

© Crown copyright and database rights 2025 OS AC0000808715
You are permitted to use this data solely to enable you to respond to, or interact with, the organisation that provided you with the data.
You are not permitted to copy, sub-licence, distribute or sell any of this data to third parties in any form.

P01	04/02/2025	PD	FIRST ISSUE	P5	DD
REV	DATE	BY	DESCRIPTION	CHK	APP

DRAWING STATUS: S2 - FOR INFORMATION



Canon Court West
Abbey Lawn, Abbey Foregate, Shrewsbury, SY2 5DE, UK
T+ 44 (0) 1743 501060
wsp.com



PROJECT: Oswestry Greenway

TITLE: Unicorn Road, Oswestry
Proposed Raised Zebra Crossing
Consultation Plan

SCALE @ A3: 1:500	CHECKED: P. Savill	APPROVED: D. Davies
PROJECT No: 24UK261759	DESIGNED: P. Davey	DRAWN: P. Davey
DRAWING No: 261759-WSP-HSN-OG-DR-CH-1200-1203	DATE: February 2025	REV: P01

© WSP UK Ltd