


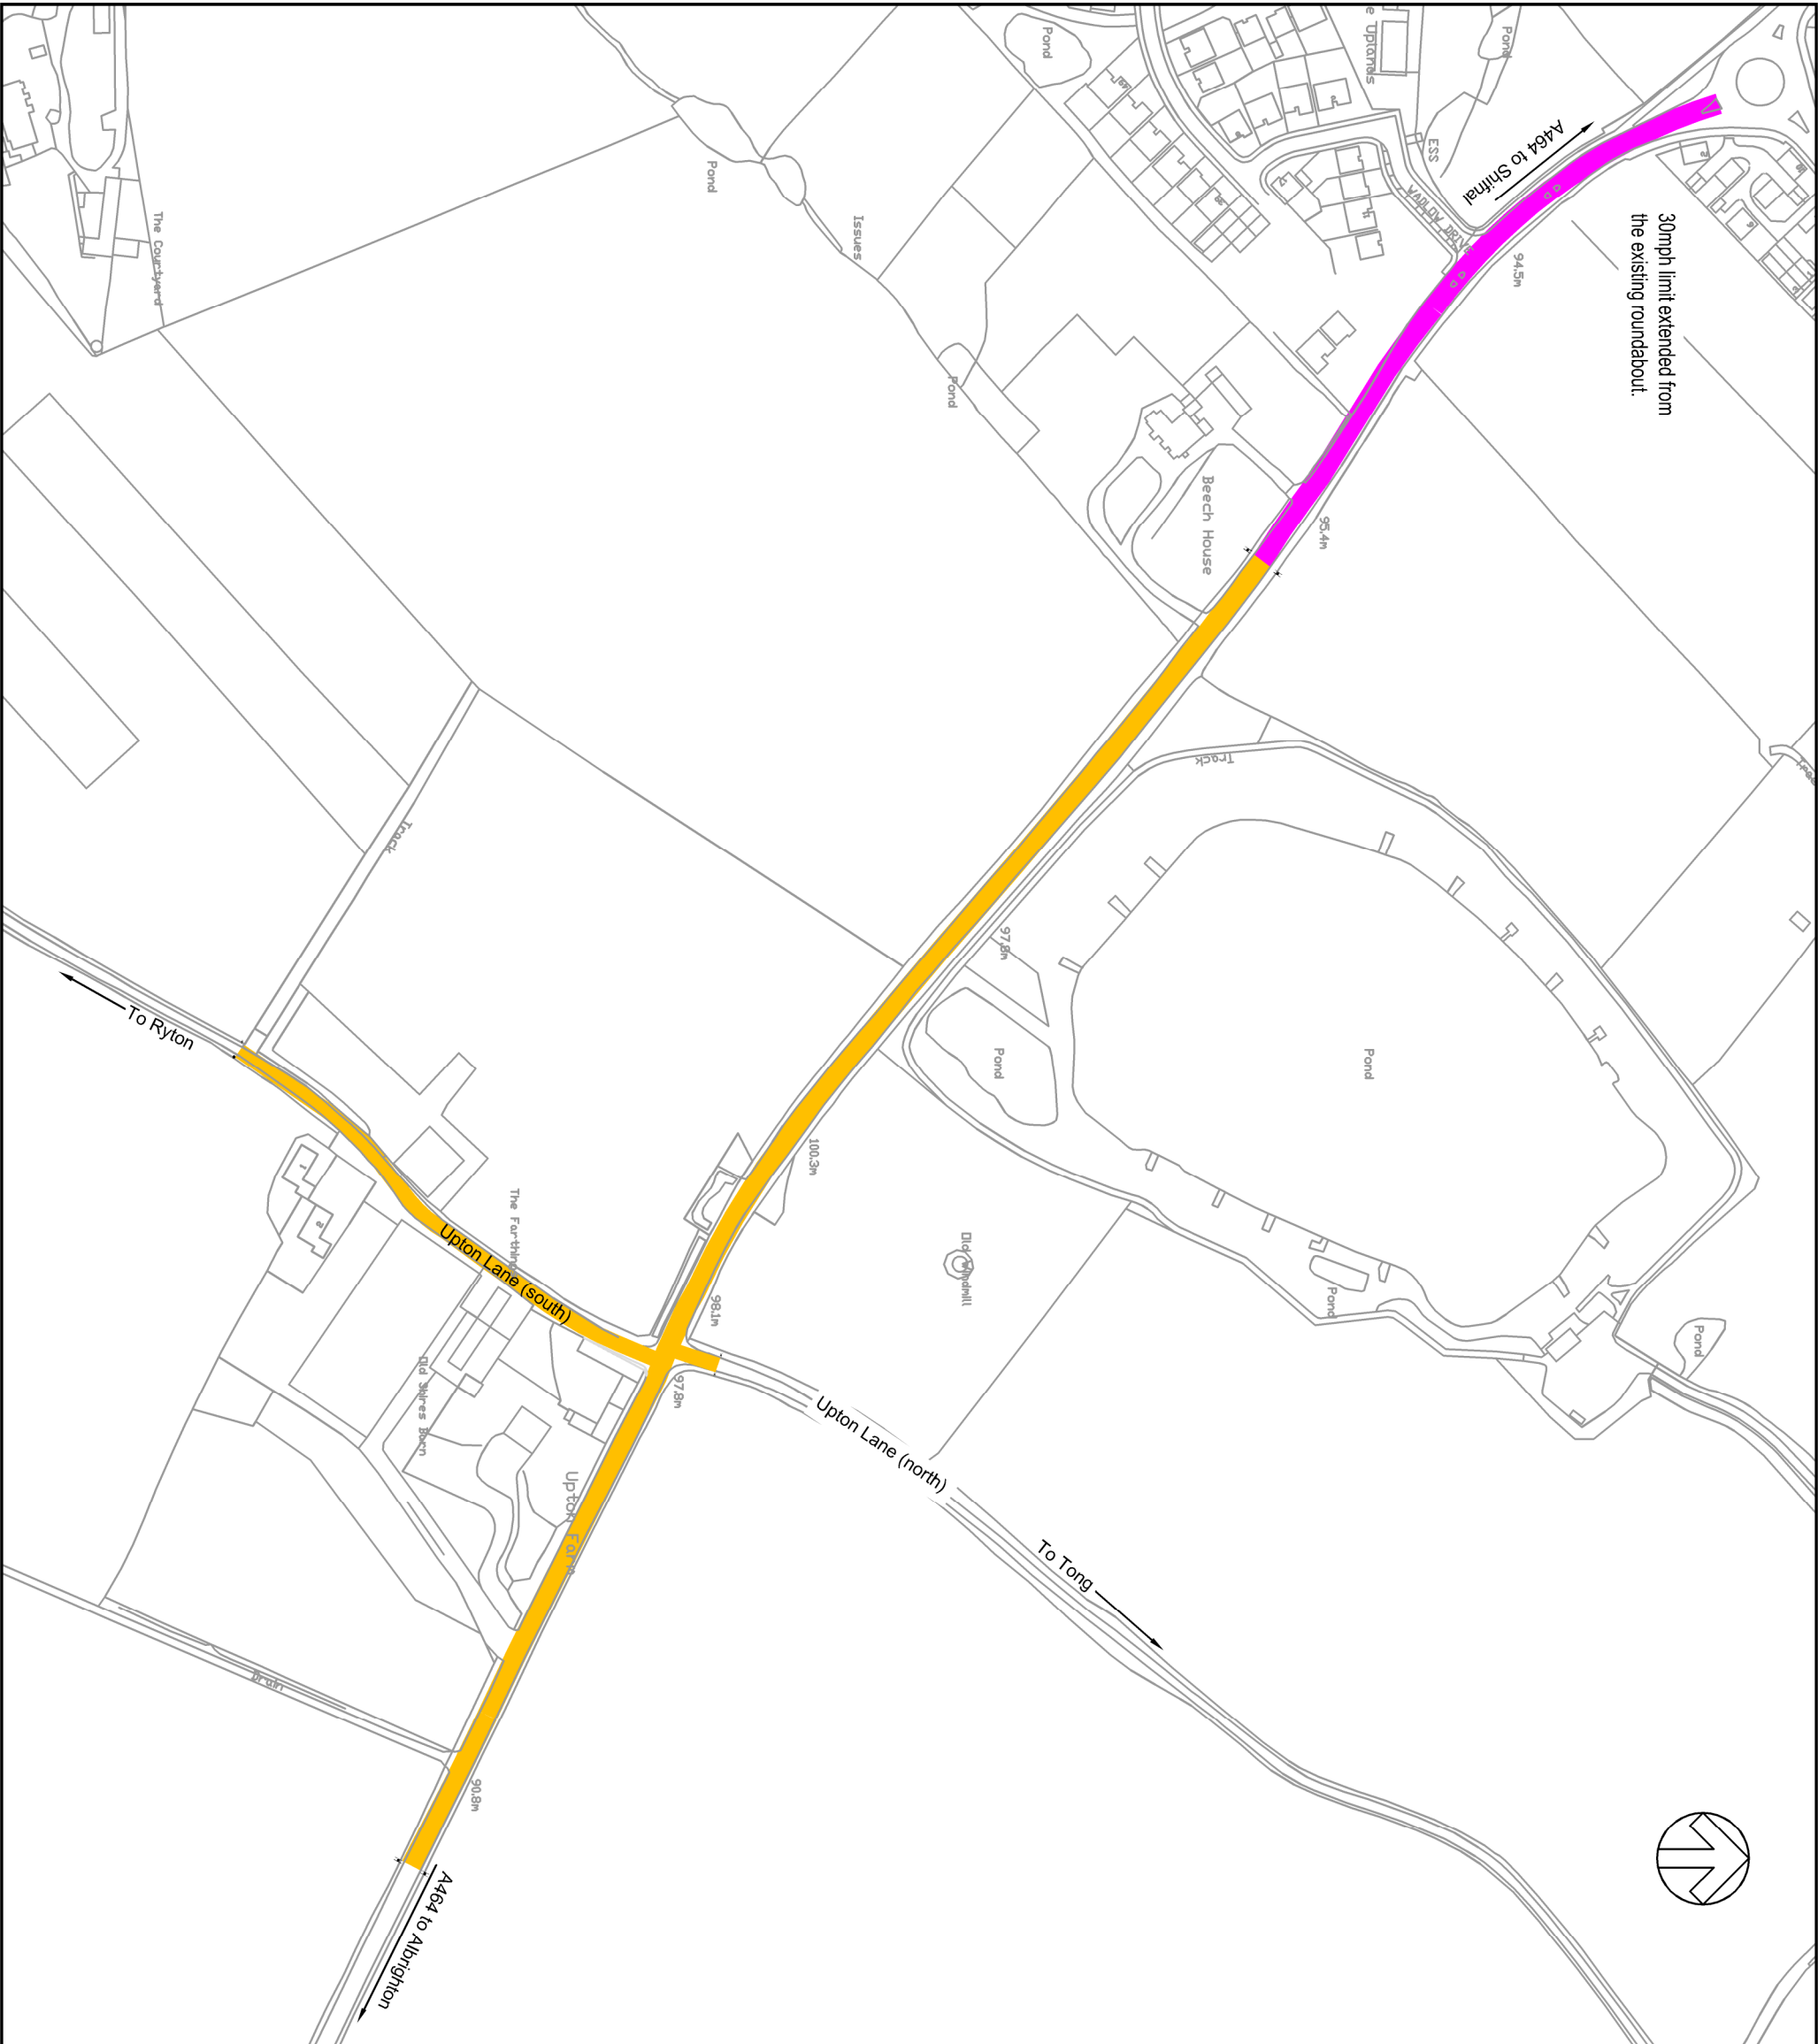

DO NOT SCALE

© Crown copyright and database rights 2017 OS 100049049. You are permitted to use this data solely to enable you to respond to, or interact with, the organisation that provided you with the data. You are not permitted to copy, sub-licence, distribute or sell any of this data to third parties in any form.

Key

-  Proposed 40mph speed limit.
-  Proposed extension to existing 30mph speed limit.

Notes:

B	04/01/2018	PWS	NOTES REMOVED, EASTERN EXTREME EXTENDED	DP	PPV
A	06/12/2017	PWS	FIRST ISSUE	DP	PPV
REV	DATE	BY	DESCRIPTION	CHK	APP

DRAWING STATUS: S2 - FOR INFORMATION



2nd Floor Shirehall, Abbey Foregate, Shrewsbury, SY2 8ND, UK
T+44 (0) 1743 501060
wsp.com

CLIENT:



PROJECT:

A464 Upton Crossroads

TITLE:

Proposed Changes To Speed Limit.
FOR TRO CONSULTATION

SCALE @ A3:

1:2500

CHECKED:
D.Davies

APPROVED:
P.Field-Williams

PROJECT NO:

70039700

DESIGNED:
PWS

DRAWN:
SF

DATE:
January 18

DRAWING NO:

70039700-P-005

REV:

A

© WSP UK Ltd