


File name \\UK.WSPGROUP.COM\CENTRAL DATA\PROJECTS\70063310 - S106 SHIFNAL PRIMARY SCHOOL - CURRIERS LANE SHIFNAL03 WIPI02 DRAWINGS\02 DETAILED\DRAWINGS\DRAWING\70063310-WSP-AS\_PR-DR-CH-0100-0106.DWG, printed on 08 December 2025 09:54:26, by Davey, Philip

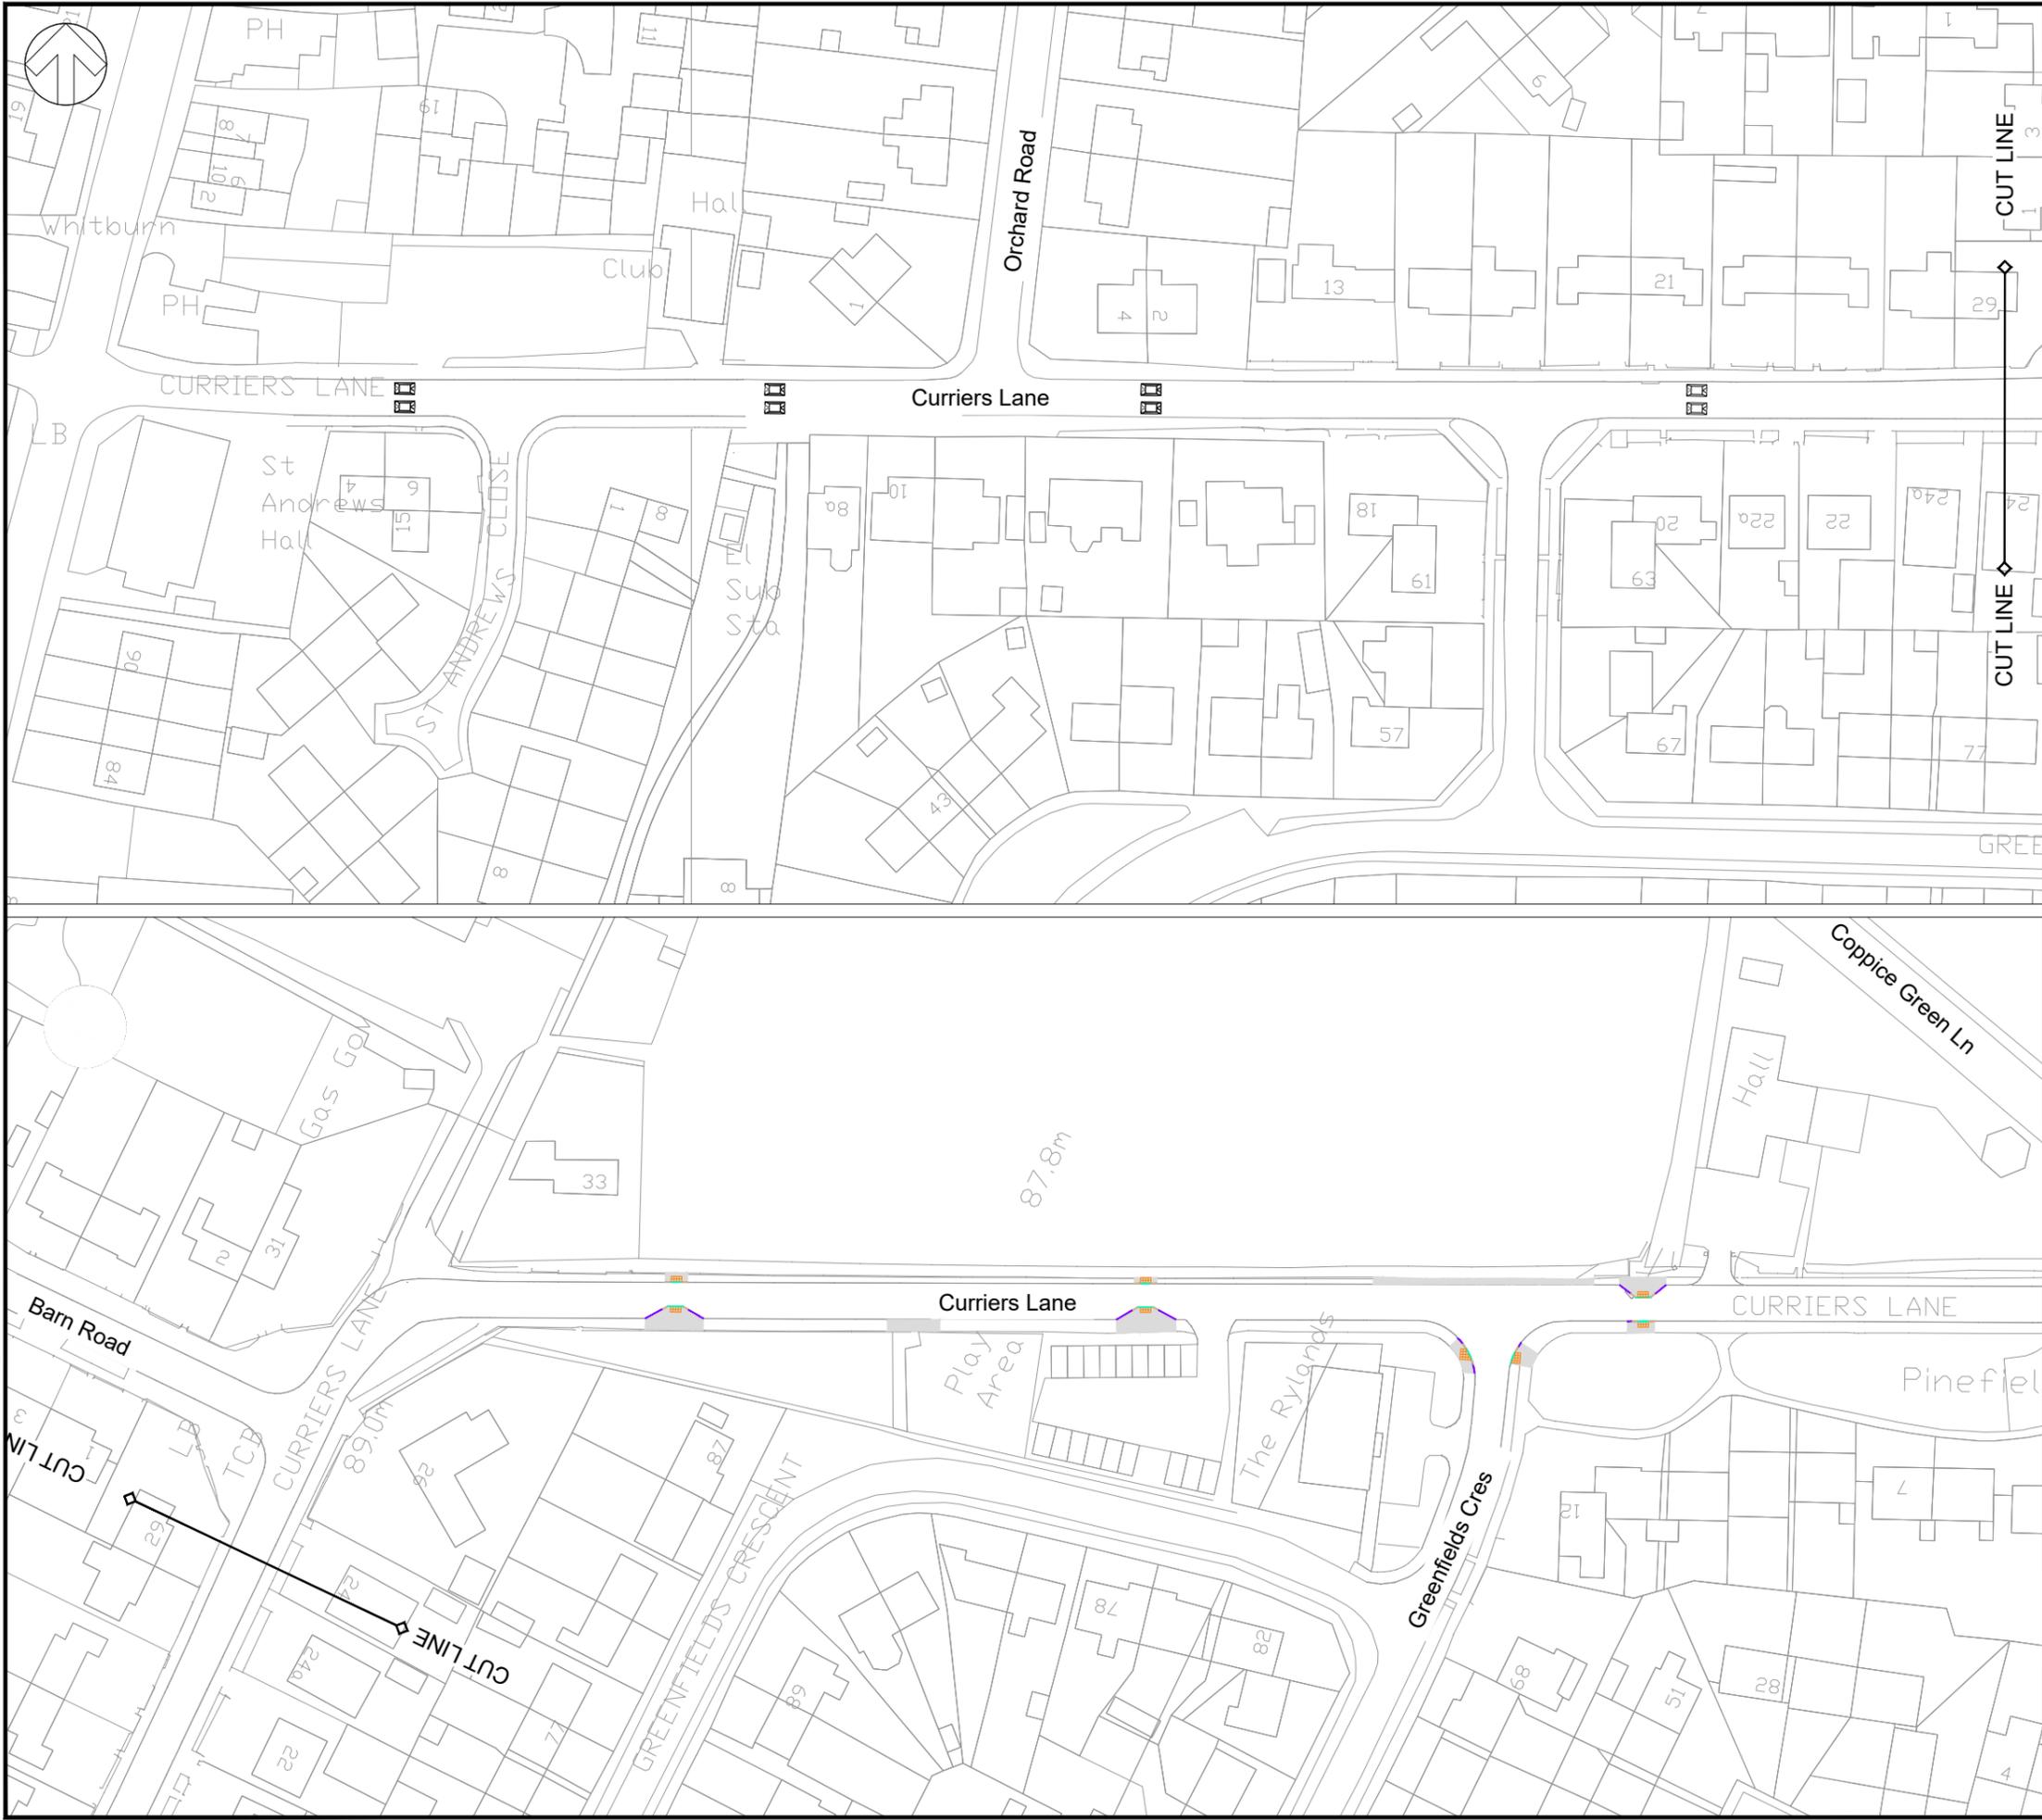

DO NOT SCALE

© Crown copyright and database rights 2025 OS AC0000808715  
 You are permitted to use this data solely to enable you to respond to, or interact with, the organisation that provided you with the data.  
 You are not permitted to copy, sub-licence, distribute or sell any of this data to third parties in any form.

**Key**

Proposed Speed Cushion

P01	04/12/25	AP	FIRST ISSUE	AP	DD
REV	DATE	BY	DESCRIPTION	CHK	APP

DRAWING STATUS: **S2 - FOR INFORMATION**



2nd Floor Shirehall, Abbey Foregate, Shrewsbury, SY2 6ND, UK  
 T+ 44 (0) 1743 276300  
 wsp.com

CLIENT:



PROJECT: **Shifnal Safer Routes to School Curriers Lane**

TITLE: **Speed Cushion Statutory Notice Plan**

SCALE @ A3: 1:1000	CHECKED: A. Polak	APPROVED: D. Davies
PROJECT No: 70063310	DESIGNED: H.Kaul	DRAWN: A.Prakash
DRAWING No: 70063310-WSP-AS_PR-DR-CH-0100-0106		REV: P01

© WSP UK Ltd