


**CHIRBURY C OF E  
PRIMARY SCHOOL**  
Post Code: SY156BN  
Grid ref: X = 326206,  
Y = 298522

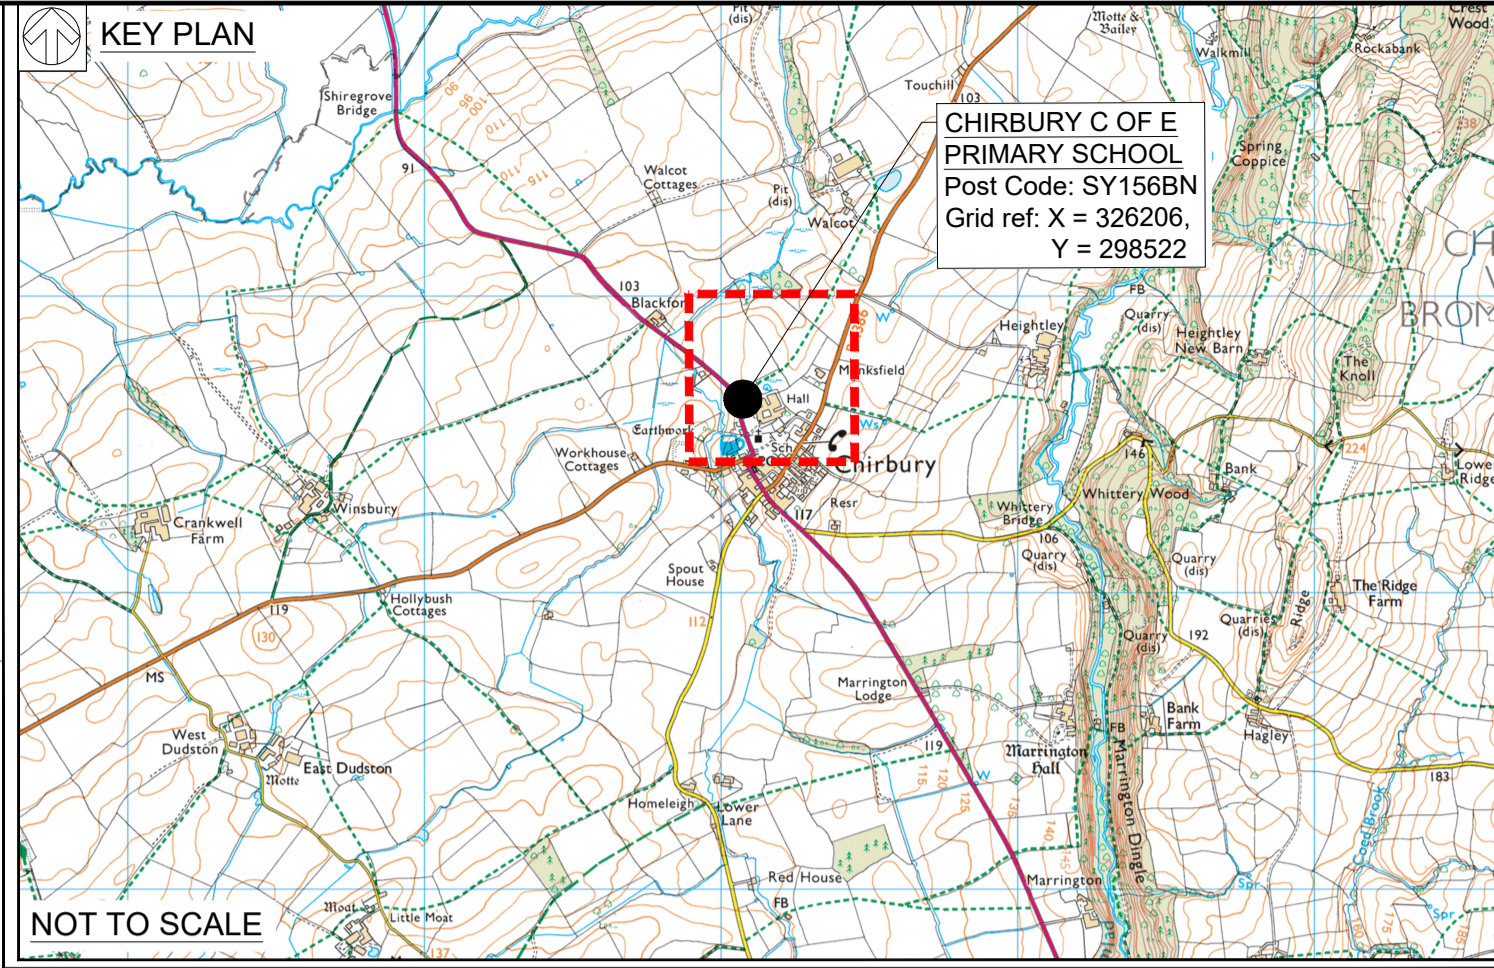

**DO NOT SCALE**

© Crown copyright and database rights 2025 OS AC000808715. You are permitted to use this data solely to enable you to respond to, or interact with, the organisation that provided you with the data. You are not permitted to copy, sub-licence, distribute or sell any of this data to third parties in any form.

- NOTES:**
1. ALL DIMENSIONS ARE IN METRES UNLESS STATED OTHERWISE.
  2. THIS DRAWING IS NOT TO BE REPRODUCED IN ANY PART OR FORM WITHOUT CONSENT OF WSP. ALL COPYRIGHT RESERVED.
  3. DRAWING TO BE PRINTED IN COLOUR.
  4. THIS DRAWING IS TO BE READ IN CONJUNCTION WITH ALL OTHER STANDARD DOCUMENTATION.

- KEY:**
- LOCATION BOUNDARY.
  - EXISTING NATIONAL SPEED LIMIT TO REMAIN.
  - EXISTING 30MPH SPEED LIMIT TO REMAIN. FROM A POINT 42M NORTHEAST OF THE NORTHERNMOST PROPERTY BOUNDARY OF MACATHRO TO A POINT 60M NORTH OF THE CENTRE OF THE ACCESSES TO CROFTON AND MONKSFIELD.
  - PROPOSED VARIABLE 20/30MPH SPEED LIMIT. (EXISTING 30MPH SPEED LIMIT) FROM ITS JUNCTION WITH THE A490 NORTHEAST TO A POINT 42M NORTHEAST OF THE NORTHERNMOST PROPERTY BOUNDARY OF MACATHRO.
- THE ENTIRE LENGTH OF HORSESHOE ROAD.  
THE ADOPTED LENGTH OF CAMLAD COTTAGES.
- EXISTING "SCHOOL KEEP CLEAR" MARKINGS 25.56M TOTAL LENGTH TO REMAIN AND BE SUPPORTED BY A TRAFFIC REGULATION ORDER.  
NO STOPPING ON ENTRANCE MARKINGS MONDAY TO FRIDAY 8 AM - 5 PM.

PO3	14/11/2025	UN	SKC TIMINGS AMENDED	DR	KP
PO2	06/11/2025	UN	UPDATED INFORMATION	DR	KP
PO1	30/07/2024	UN	DETAILED DESIGN FIRST ISSUE	DR	KP
REV	DATE	BY	DESCRIPTION	CHK	APP

DRAWING STATUS: **S2 - FOR INFORMATION**

Canon Court East, Abbey Lawn, Abbey Foregate, Shrewsbury, SY2 5DE, UK  
T+ 44 (0) 1743 501060  
wsp.com

CLIENT:

SITE/PROJECT: **SCHOOLS 20MPH SPEED LIMITS**

TITLE: **SITE 20 - CHIRBURY C OF E PRIMARY SCHOOL  
SCHEME - 23  
CONSULTATION PLAN  
DETAILED DESIGN  
SHEET 1 OF 1**

SCALE @ A1: AS SHOWN	CHECKED: DR	APPROVED: KP
PROJECT NO: 70102780	DESIGNED: DR	DRAWN: UN
	DATE: November 2025	

DRAWING NO: 70102780-WSP-GEN-S23-DR-CH-0006	REV: P03
--	-------------

© WSP UK Ltd

File name Y:\03 WIP\23 - CHIRBURY C OF E PRIMARY SCHOOL - CHIRBURY C OF E PRIMARY SCHOOL - CHIRBURY C OF E PRIMARY SCHOOL - CHIRBURY C OF E PRIMARY SCHOOL (CONSULTATION PLAN).DWG, printed on 14 November 2025 14:55:38, by Pashley, Kiri