


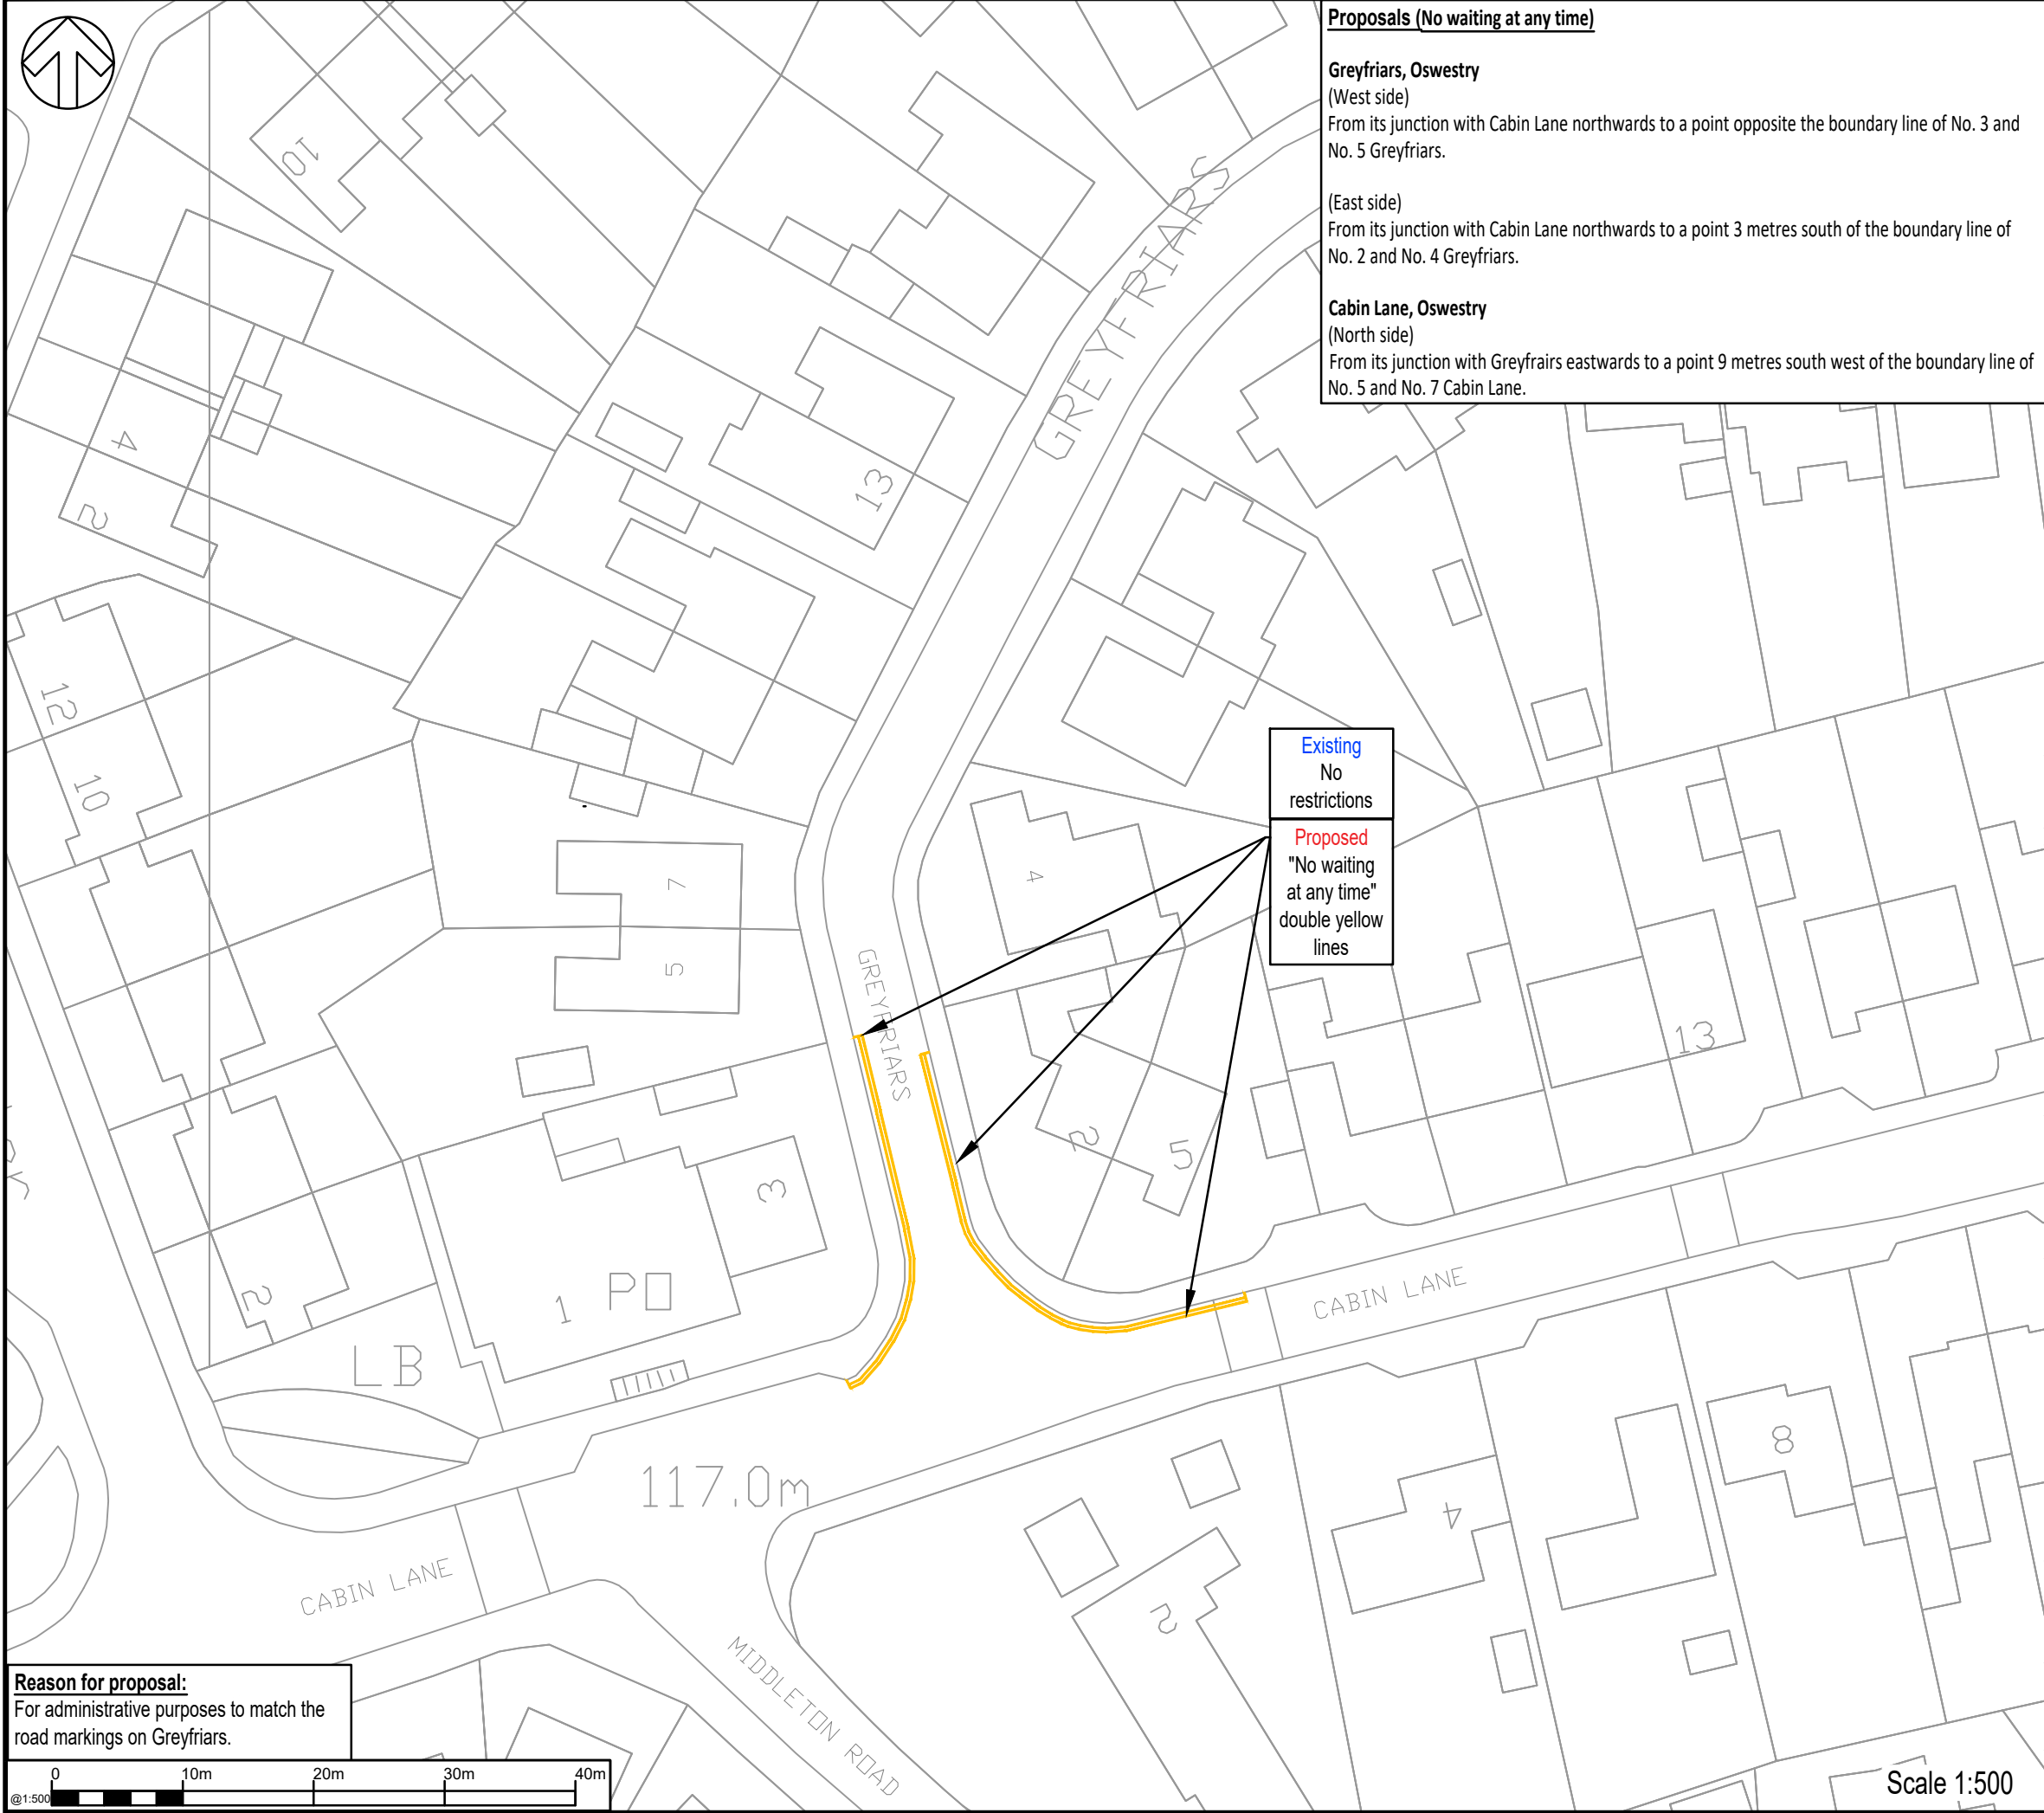

DO NOT SCALE

© Crown copyright and database rights 2019 OS 100049049.
You are permitted to use this data solely to enable you to respond to, or interact with, the organisation that provided you with the data. You are not permitted to copy, sub-licence, distribute or sell any of this data to third parties in any form.

OSWES CROESOS
Scale NTS

P01	04/11/2019	KH	FIRST ISSUE	DD	PFW
REV	DATE	BY	DESCRIPTION	CHK	APP

DRAWING STATUS: S2 - FOR INFORMATION

2nd Floor Shirehall, Abbey Foregate, Shrewsbury, SY2 6ND, UK
T+ 44 (0) 121 557 4403
wsp.com

CLIENT:

PROJECT:

Greyfriars, Oswestry

TITLE:

Proposed waiting restrictions

SCALE @ A3: As shown	CHECKED: D. Davies	APPROVED: P. Field-Williams
PROJECT No: 70058643	DESIGNED: K. Hatton	DRAWN: K. Hatton
DATE: November 19		REV: P01

© WSP UK Ltd