
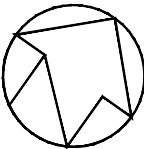


■ REVISIONS		
Rev A	22/04/25	Alterations to paving seating dimensions and barriers introduced
Rev B	02/05/25	Rope barriers introduced

■ NOTE

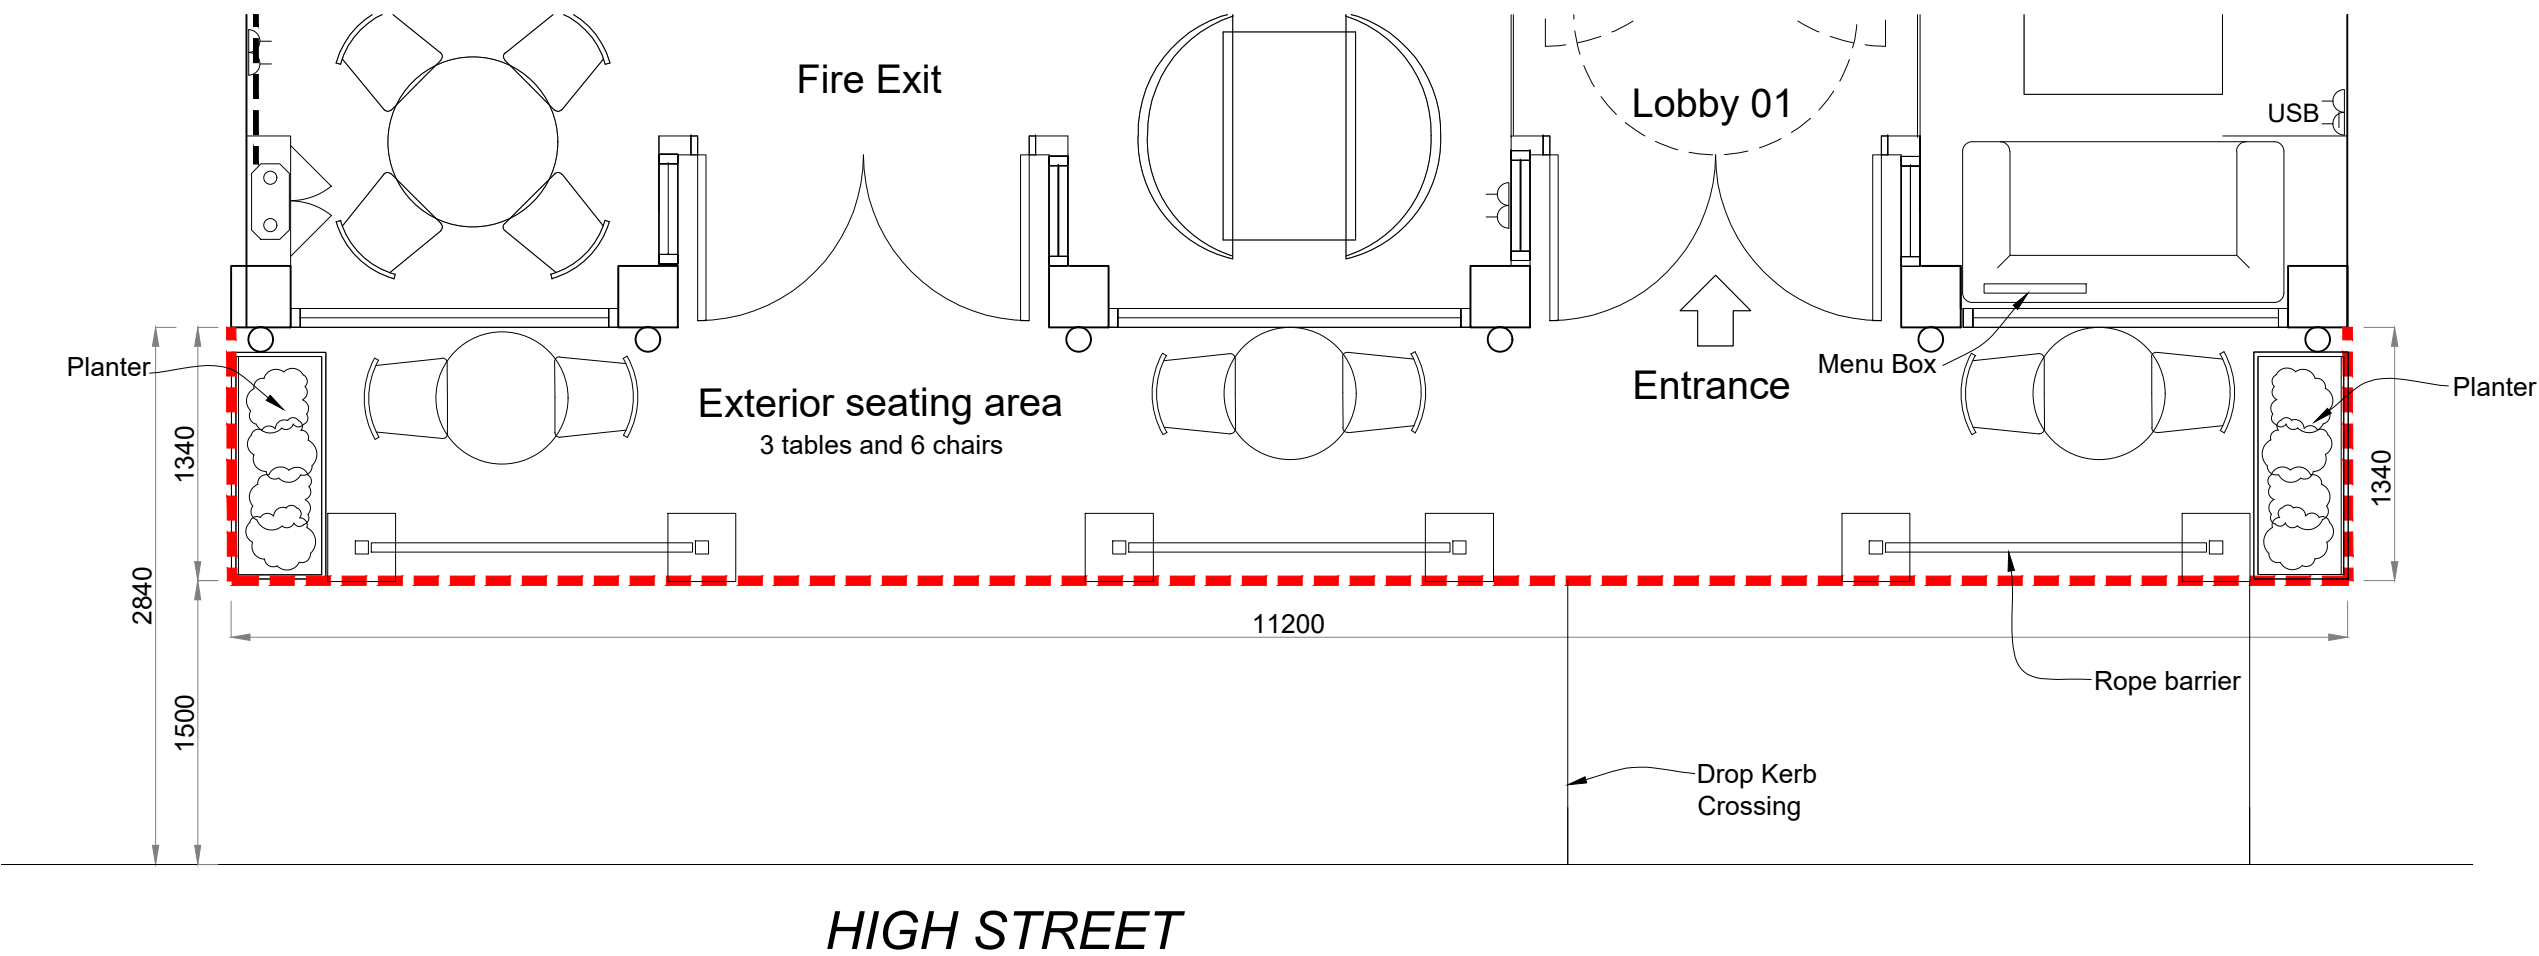

■ PROJECT
Giggling Squid
25 High Street Shrewsbury
SY1 1SJ

■ DRAWING TITLE
Pavement Seating Layout

■ SCALE
1:20@A1
1:40@A3

■ DATE
22/04/25

■ REVISION
1835/12
B

PNW Studios Ltd
Email studio@pnw.co.uk