


File name \\UK\WSPGROUP\COM\CENTRAL DATA\PROJECTS\70073191\WSP-GEN-CH-10-100-0102 CONSULTATION PLAN.DWG, printed on 28 September 2022 14:54:35 by Davey, Philip

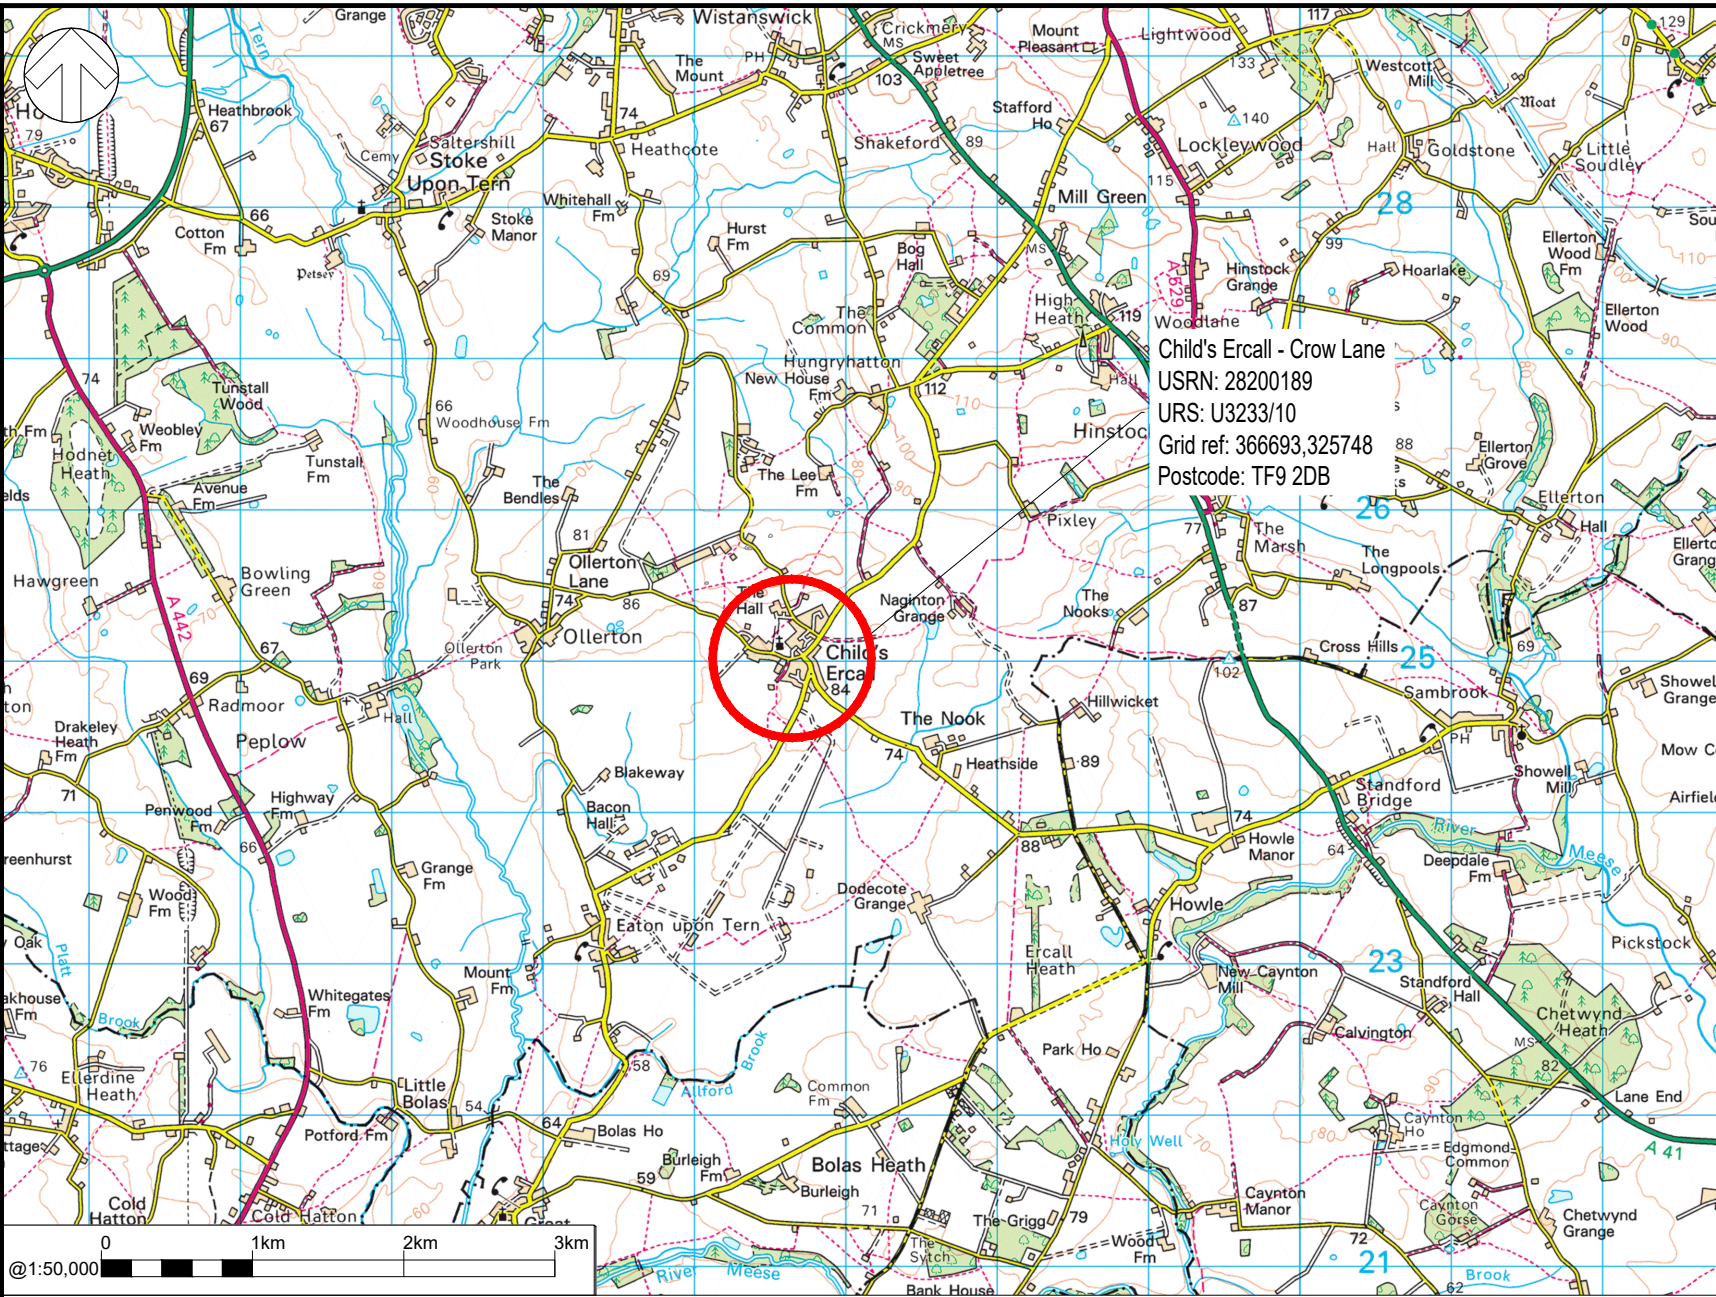

DO NOT SCALE

© Crown copyright and database rights 2022 OS 100049049. You are permitted to use this data solely to enable you to respond to, or interact with, the organisation that provided you with the data. You are not permitted to copy, sub-licence, distribute or sell any of this data to third parties in any form.


Key
Proposed 7.5 tonne environmental weight restriction extents.

P01	19/07/2022	PD	FIRST ISSUE	KH	PD
REV	DATE	BY	DESCRIPTION	CHK	APP

DRAWING STATUS: S2 - FOR INFORMATION



2nd Floor Shirehall, Abbey Foregate, Shrewsbury, SY2 6ND, UK
T+ 44 (0) 01743 501 060
wsp.com

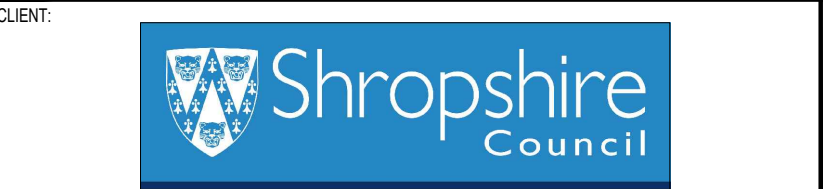

PROJECT: Traffic Local Improvement Schemes
Package 5

TITLE: Child's Ercall - Crow Lane
Proposed 7.5 tonne
environmental weight restriction.

SCALE @ A2: As Shown	CHECKED: K. Hatton	APPROVED: D. Davies
PROJECT No: 70073191	DESIGNED: P. Davey	DRAWN: P. Davey
DRAWING No: 70073191-WSP-GEN-CH-10-100-01012		DATE: July 2022
REV: P01		

© WSP UK Ltd