


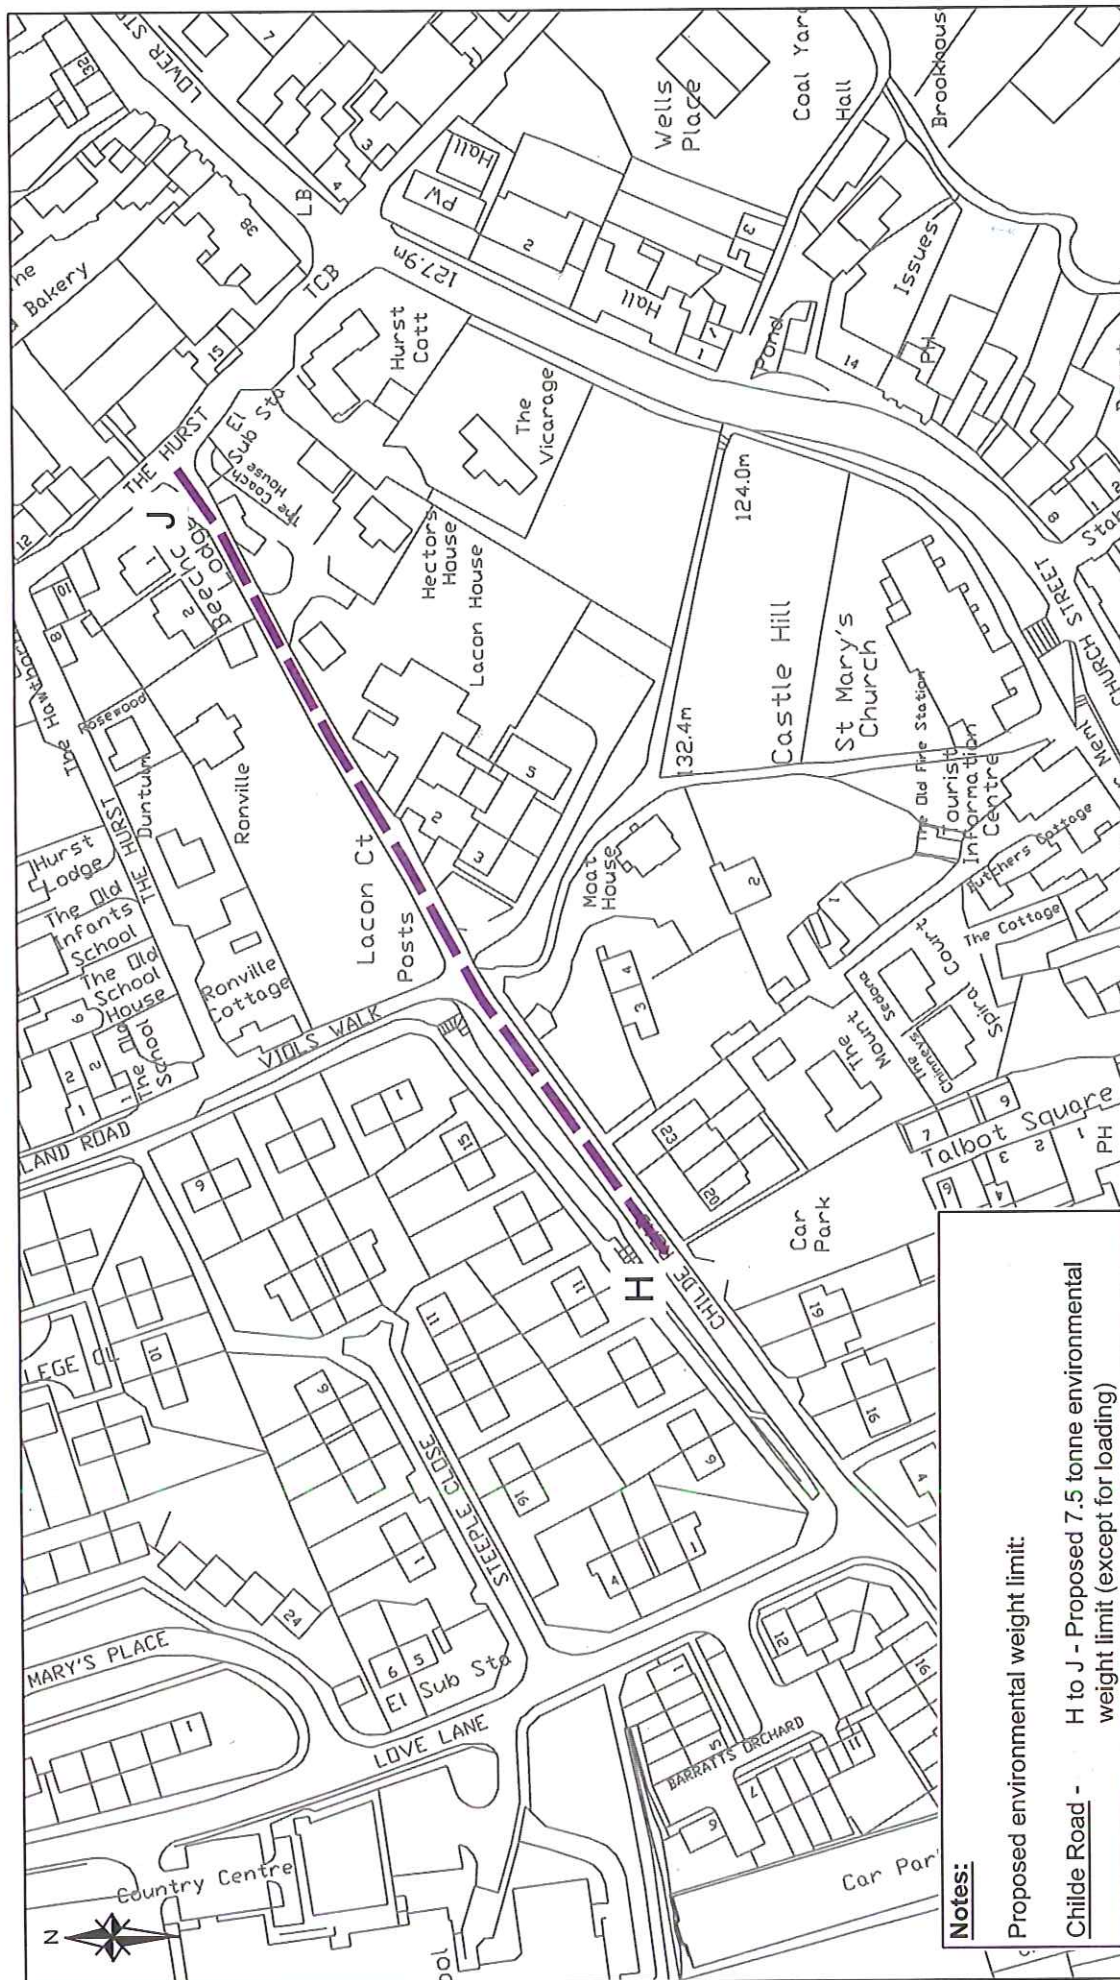

Shropshire Council - No Reproductions Without Authority Do not scale - Use only figured dimensions The contractor is to check all dimensions on site and report any discrepancies to the Site Supervisor. This drawing is to be read in conjunction with all other standard documentation. Based upon the Ordnance Survey mapping with permission of the Controller of Her Majesty's Stationery Office © Crown Copyright. Unauthorised reproduction infringes Crown Copyright and may lead to prosecution or civil proceedings. Shropshire Council Ordnance Survey Licence No. 100040940, 2014.		Shropshire Council	
Client:		Client:	
Project: Cleobury Mortimer		Revision: A	
Drawing Title: Childe Road Proposed Environmental Weight Limit		Drawing Number: 1045903-067-E-004	
Author: A Length of weight limit amended 20.02.14 Approved by: 20.02.14 Checked by: 20.02.14 Drawn by: K. Hutton Scale: 1:1500		Issue: 1:1500	
Consultation Drawn by: K. Hutton Checked by: G. Shaw Approved by: G. Shaw		Scale: 1:1500	