
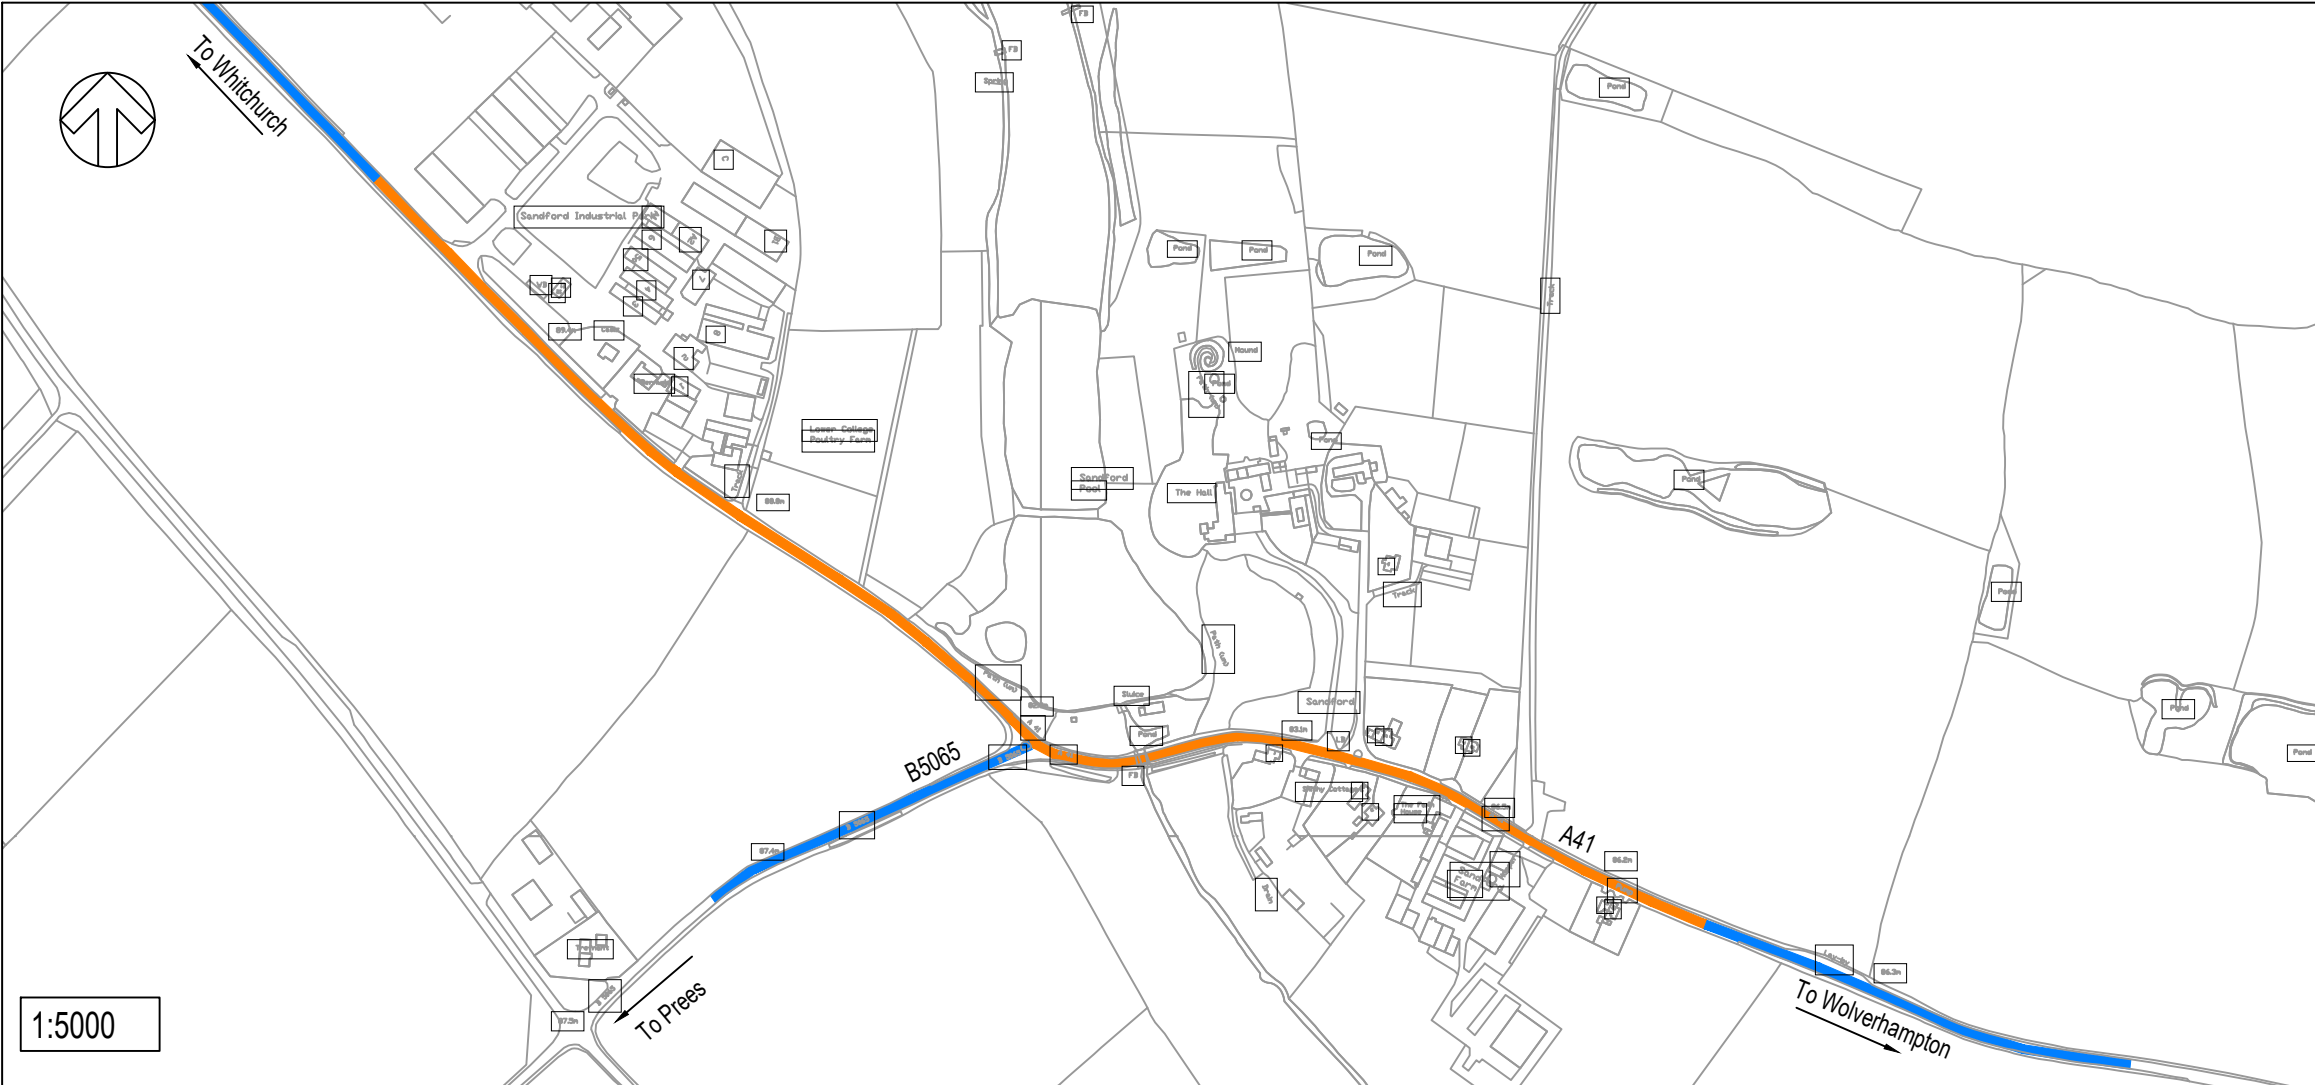


File name \\UK\WSP\GROUP COM\CENTRAL\_DATA\PROJECTS\700598XX\70059810 - LTP DESIGN & MANAGEMENT 19-20\PACKAGE 117 - A41 SANDFORD 40MPH SPEED LIMIT\03 WIP\HW HIGHWAYS\03 DRAWINGS\70054153-WSP-GEN-SFV-DR-CH-101 TRO PLAN.DWG, printed on 09 September 2019 16:14:25, by Polak, Annette

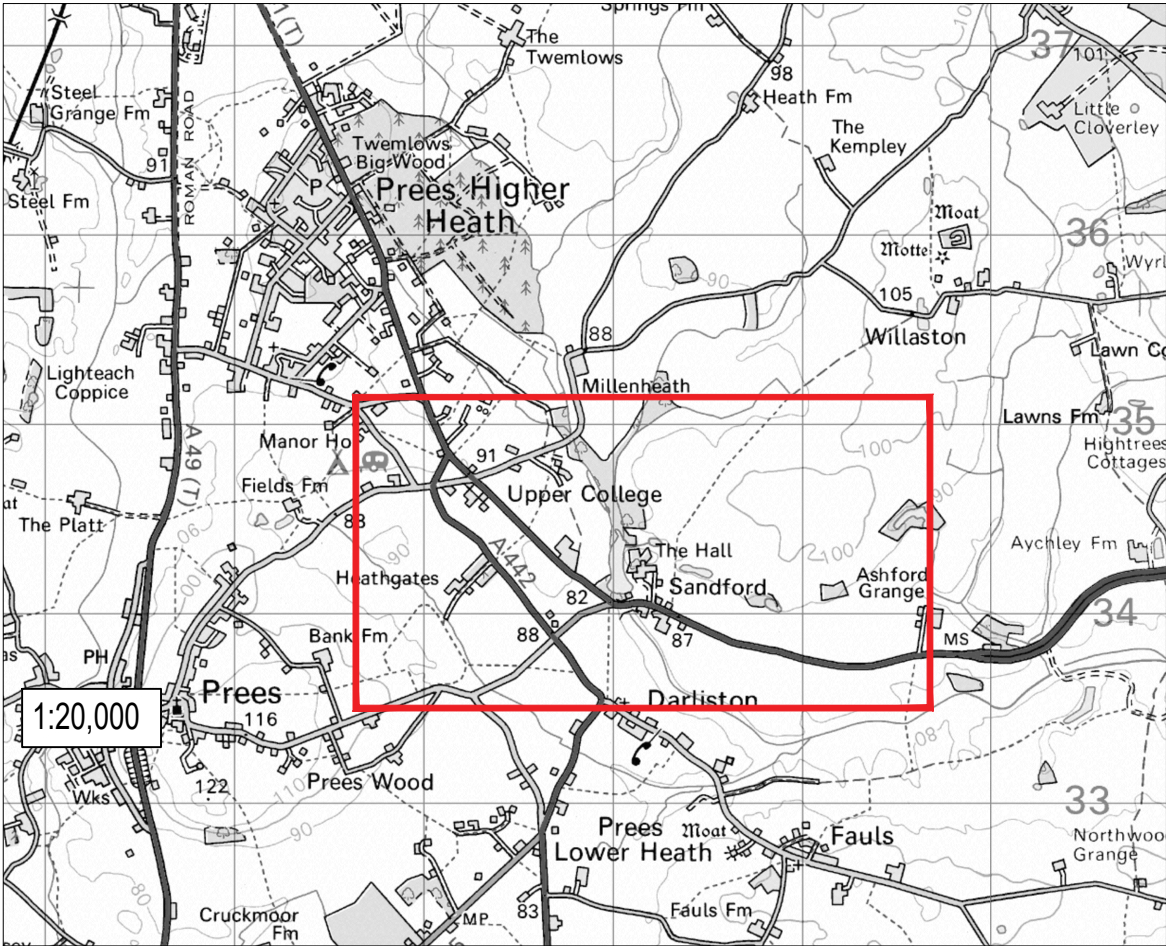

## DO NOT SCALE

© Crown copyright and database rights 2019 OS 100049049.  
You are permitted to use this data solely to enable you to respond to, or interact with, the organisation that provided you with the data. You are not permitted to copy, sub-licence, distribute or sell any of this data to third parties in any form.

### Key

- Existing National Speed Limit
- Proposed 40mph Speed Limit

Site Location.  
NGR: 358000, 334065  
Postcode: SY13 2AW

|     |            |    |             |     |     |
|-----|------------|----|-------------|-----|-----|
| P01 | 10/09/2019 | AP | FIRST ISSUE | DD  | PFW |
| REV | DATE       | BY | DESCRIPTION | CHK | APP |

DRAWING STATUS: S2 - FOR INFORMATION



2nd Floor Shirehall, Abbey Foregate, Shrewsbury, SY2 6ND, UK  
T+ 44 (0) 1743 501 060  
wsp.com

### CLIENT:



### PROJECT:

Local Transport Plan 2019/ 20  
Package 1- A41 Sandford

### TITLE:

TRO Plan- Proposed  
40mph speed limit

|                                           |                       |                  |
|-------------------------------------------|-----------------------|------------------|
| SCALE @ A3:<br>As shown                   | CHECKED:<br>DD        | APPROVED:<br>PFW |
| PROJECT No:<br>7005981                    | DESIGNED:<br>N/A      | DRAWN:<br>AP     |
| DRAWING No:<br>7005-WSP-GEN-SFV-DR-SK-101 | DATE:<br>September 19 | REV:<br>P01      |

© WSP UK Ltd