


File name \\UK.WSPGROUP.COM\CENTRAL DATA\PROJECTS\70089963 - BARKER STREET SIGNAGE\03 WIP\DRAWINGS\70089963-WSP-HSN-CH-DR-1200 - 1201 CONSULTATION PLAN.DWG, printed on 07 December 2021 16:38:43, by Hatton, Kiri

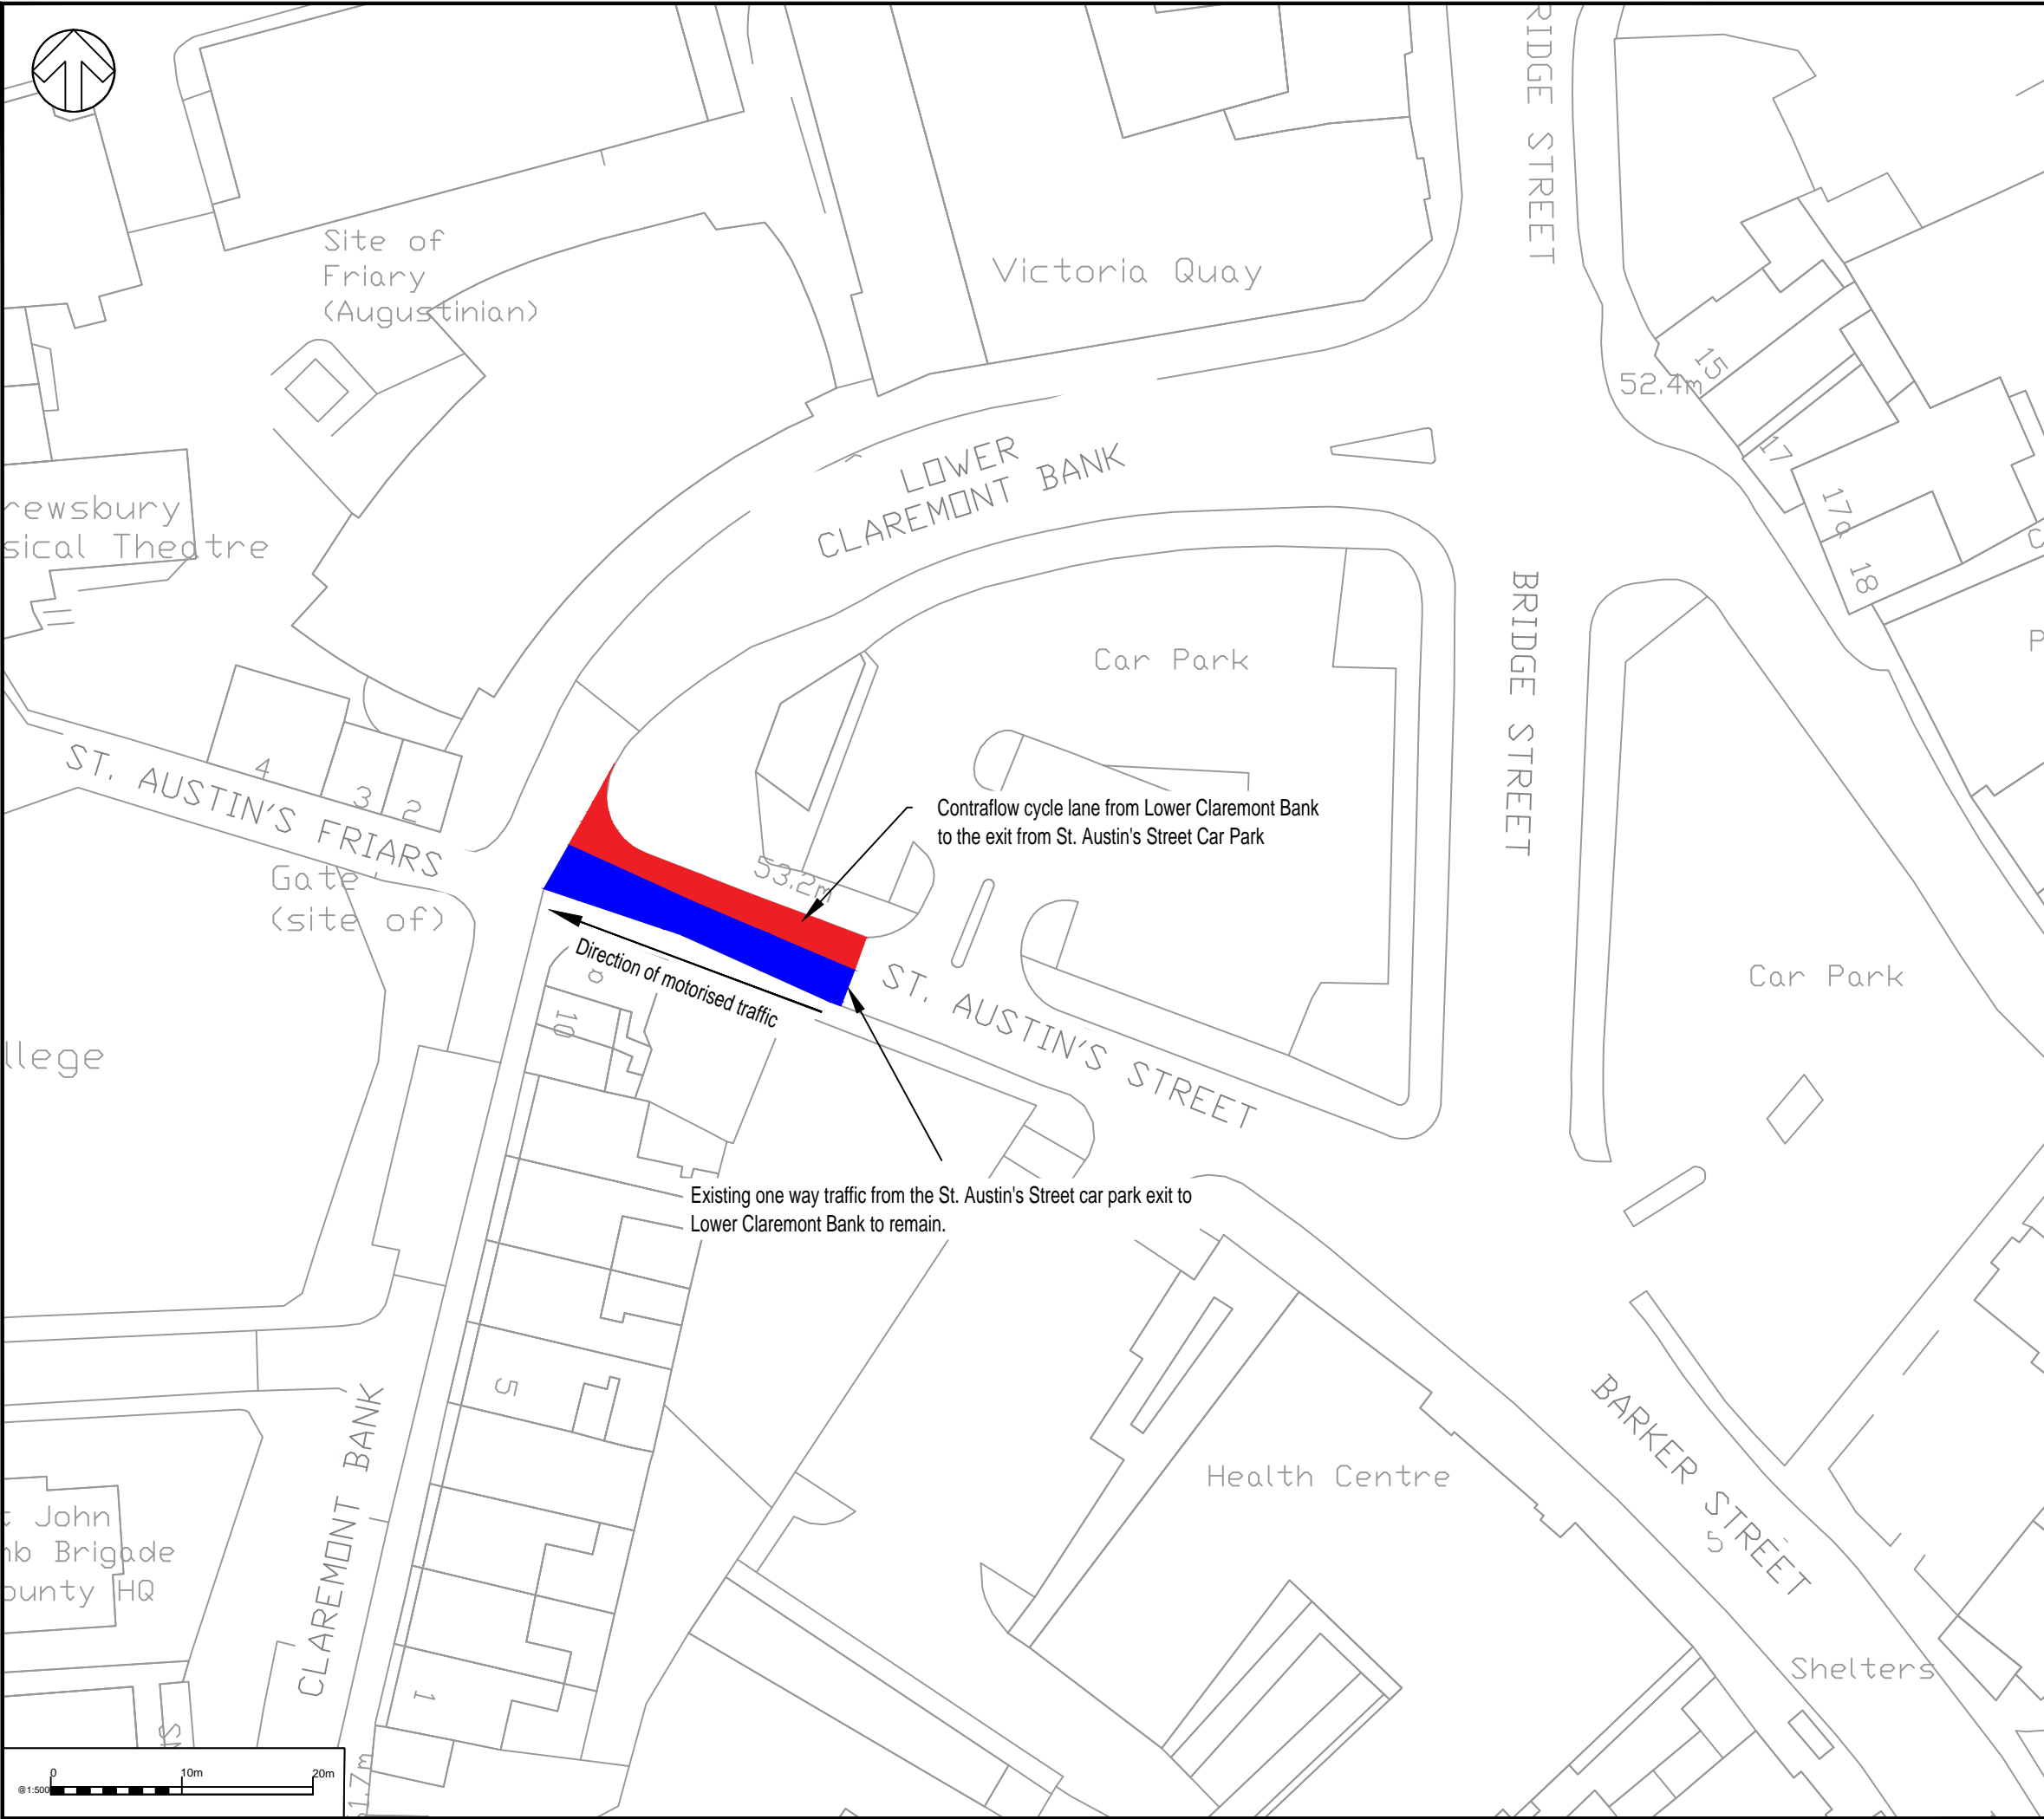

DO NOT SCALE

© Crown copyright and database rights 2021 OS 100049049.
You are permitted to use this data solely to enable you to respond to, or interact with, the organisation that provided you with the data. You are not permitted to copy, sub-licence, distribute or sell any of this data to third parties in any form.

P01	07/12/2021	PD	FIRST ISSUE	RH	DD
REV	DATE	BY	DESCRIPTION	CHK	APP

DRAWING STATUS: S2 - FOR INFORMATION



2nd Floor Shirehall, Abbey Foregate, Shrewsbury, SY2 6ND, UK
T+ 44 (0) 1743 501 060
wsp.com



PROJECT:
Barker Street, Bridge Street and St. Austin's Street
Traffic regulation orders

TITLE:
St. Austin's Street contraflow cycle lane
Consultation

SCALE @ A3: 1:500	CHECKED: K. Hatton	APPROVED: D. Davies
PROJECT No: 70089963	DESIGNED: P. Davey	DRAWN: P. Davey
DRAWING No: 70089963-WSP-HSN-CH-DR-1201	DATE: December 2021	REV: P01

© WSP UK Ltd