
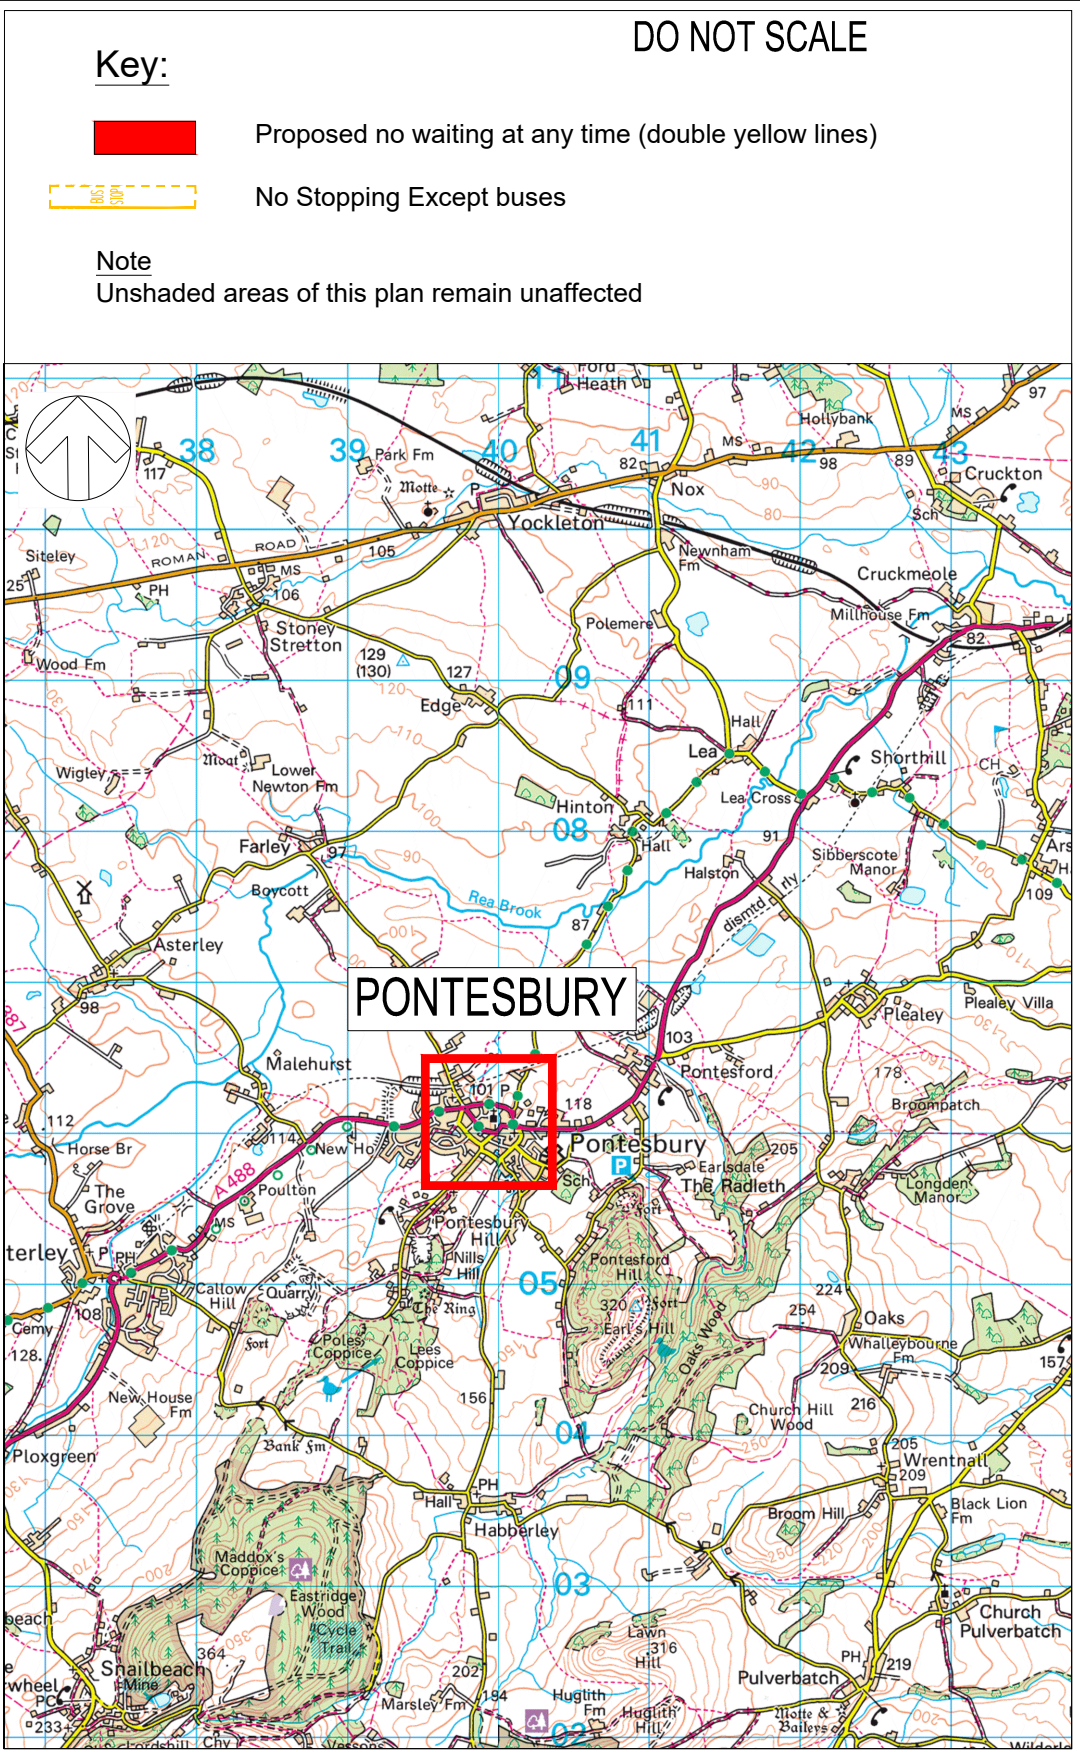


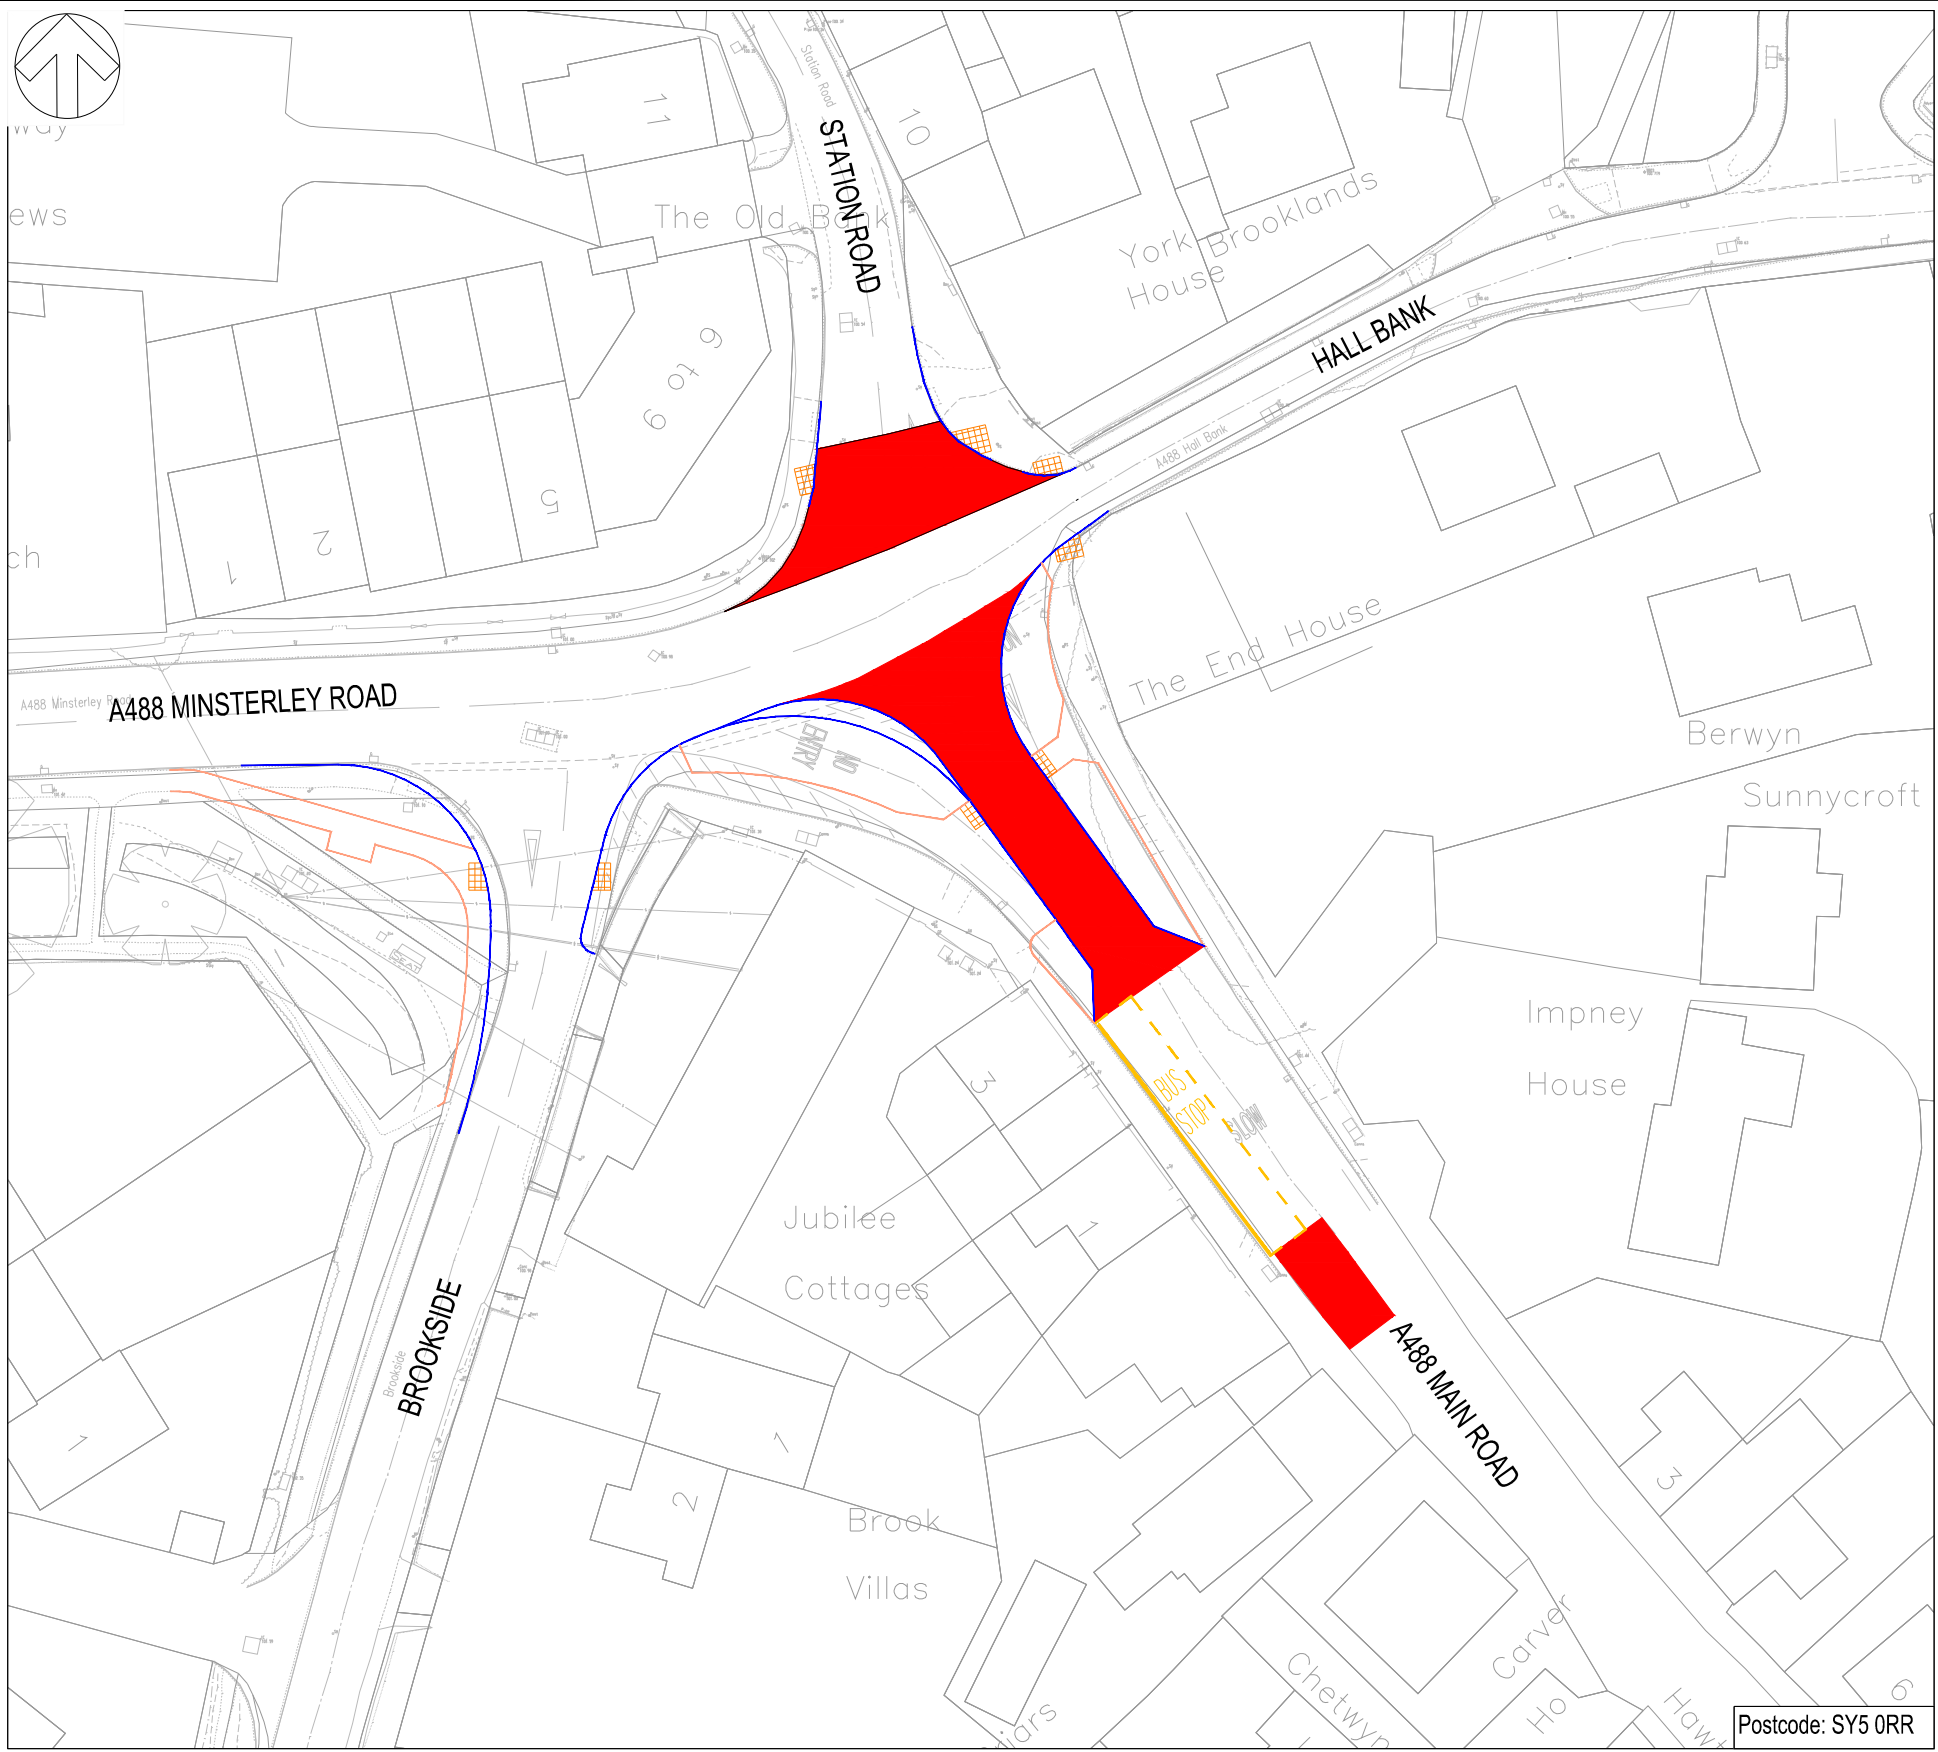

Key:

Proposed no waiting at any time (double yellow lines)

No Stopping Except buses

Note
Unshaded areas of this plan remain unaffected

DO NOT SCALE

© Crown copyright and database rights 2023 OS 100049049. You are permitted to use this data solely to enable you to respond to, or interact with, the organisation that provided you with the data. You are not permitted to copy, sub-licence, distribute or sell any of this data to third parties in any form.

P01	27-06-2023	DM	FIRST ISSUE	JE	AP
REV	DATE	BY	DESCRIPTION	CHK	APP

DRAWING STATUS: S2 - FOR INFORMATION



2nd Floor Shirehall
Abbey Foregate
Shrewsbury
SY2 6ND, UK

T+ 44 (0) 1743 501060
wsp.com



PROJECT: Shropshire CIL projects

TITLE: PONTESBURY JUNCTION IMPROVEMENTS
LOCATION 1
PROPOSED TRO PLAN

SCALE @ A3: NTS	CHECKED: JE	APPROVED: AP
PROJECT No: 70073172	DESIGNED: DM	DRAWN: DM
DATE: June 2023		REV: P01
DRAWING No: 70073172 -WSP-GEN-DR-L1-CH-100-0102		
© WSP UK Ltd		