



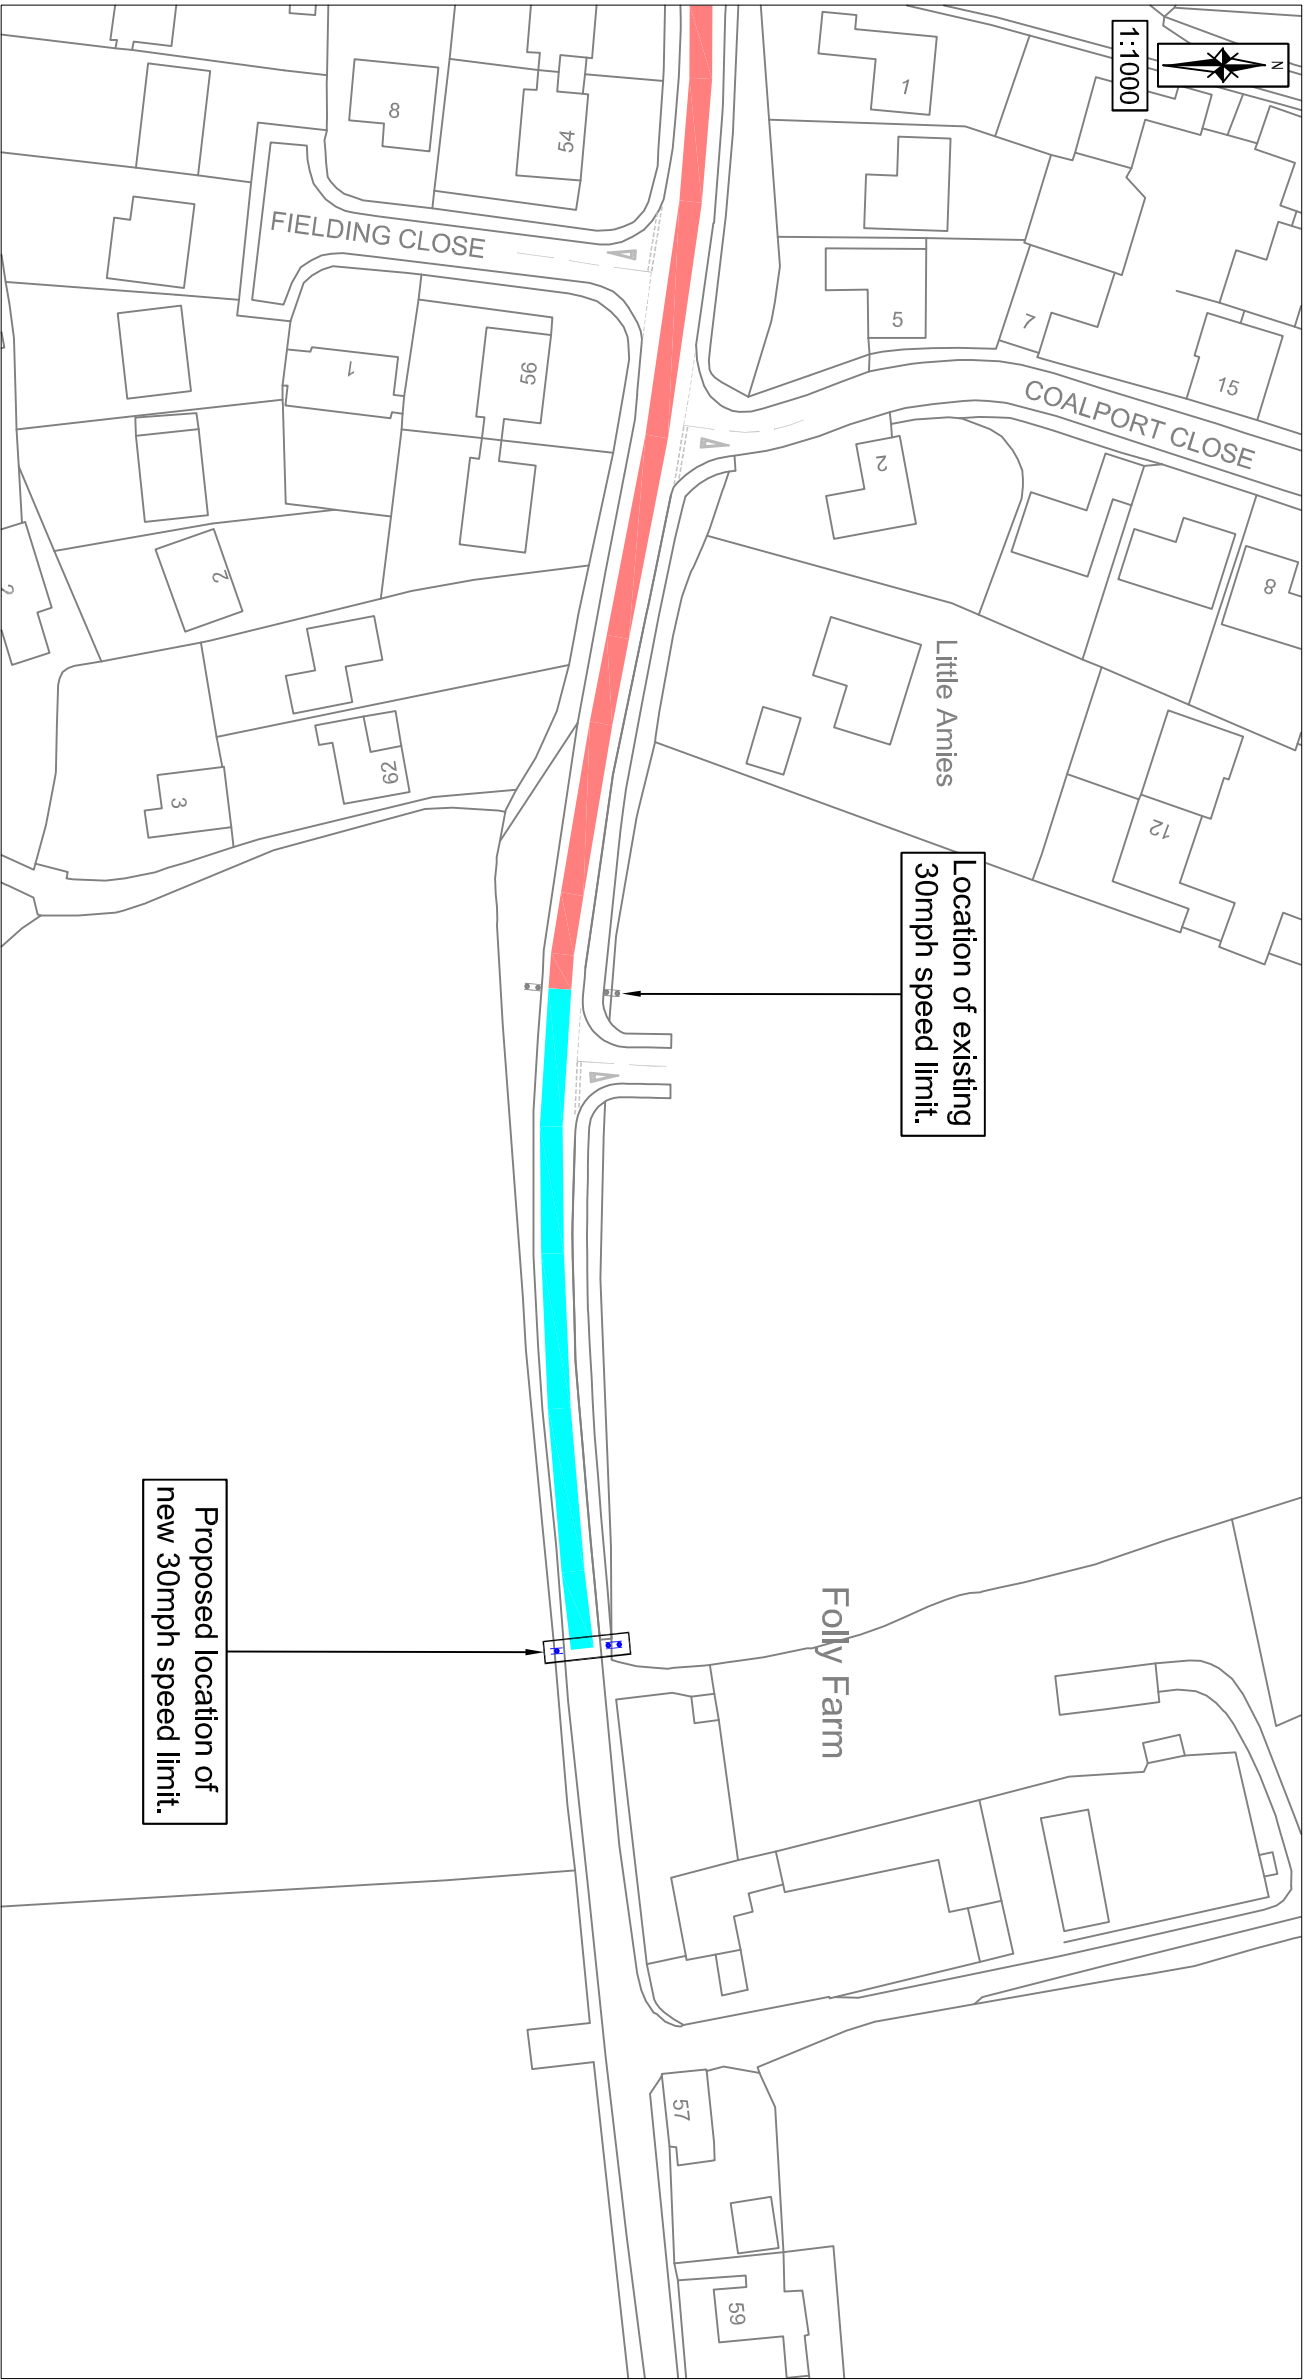

© Mouchel Limited - No Reproductions Without Authority

Do not scale - Use only figured dimensions
The contractor is to check all dimensions on site and report any discrepancies to the Site Supervisor.
This drawing is to be read in conjunction with all other standard documentation.

Based upon the Ordnance Survey mapping with permission of the Controller of Her Majesty's Stationery Office © Crown Copyright. Unauthorised reproduction infringes Crown Copyright and may lead to prosecution or civil proceedings.
Shropshire Council Licence No. 100049049, 2016.

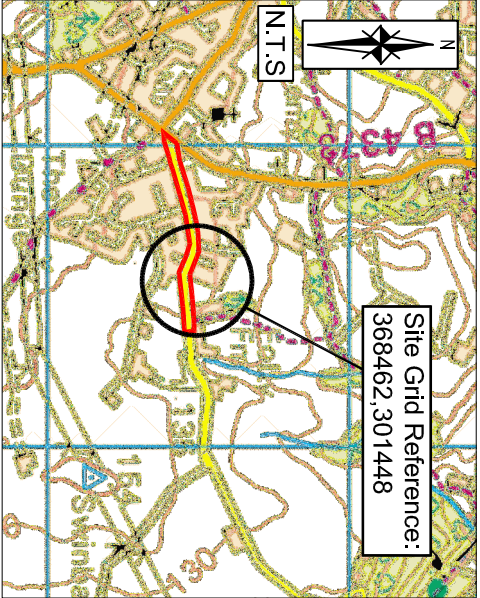

Key:

- Existing 30mph speed limit extents.
- Proposed TRO 30mph speed limit extension.

A	Text details amended	J.Plumridge 31/05/16	D.Davies 31/05/16	P.Field-Williams 31/05/16
Revision	Amendment	Originated by and date	Checked by and date	Approved by and date

mouchel 
building great relationships
2nd Floor, Silvernail, Abbey Foregate, Shrewsbury, Shropshire, SY2 8ND
Tel: 01743 276300 Fax: 01743 276301
Web Site: www.mouchel.com

Client:



Project:

Coalport Road, Broseley

Drawing Title:

Traffic Regulation Order
30mph Speed Limit Extension

Drawn By: J.Plumridge April '16	Checked By: D.Davies April '16	Approved By: P.Field-Williams April '16	Scale: (at A3 size) As Shown
---------------------------------------	--------------------------------------	---	--

Purpose:	Construction	Draft Issue	✓
----------	--------------	----------------	---

Drawing Number:	1070586-C-107	Revision:	A
-----------------	---------------	-----------	---