


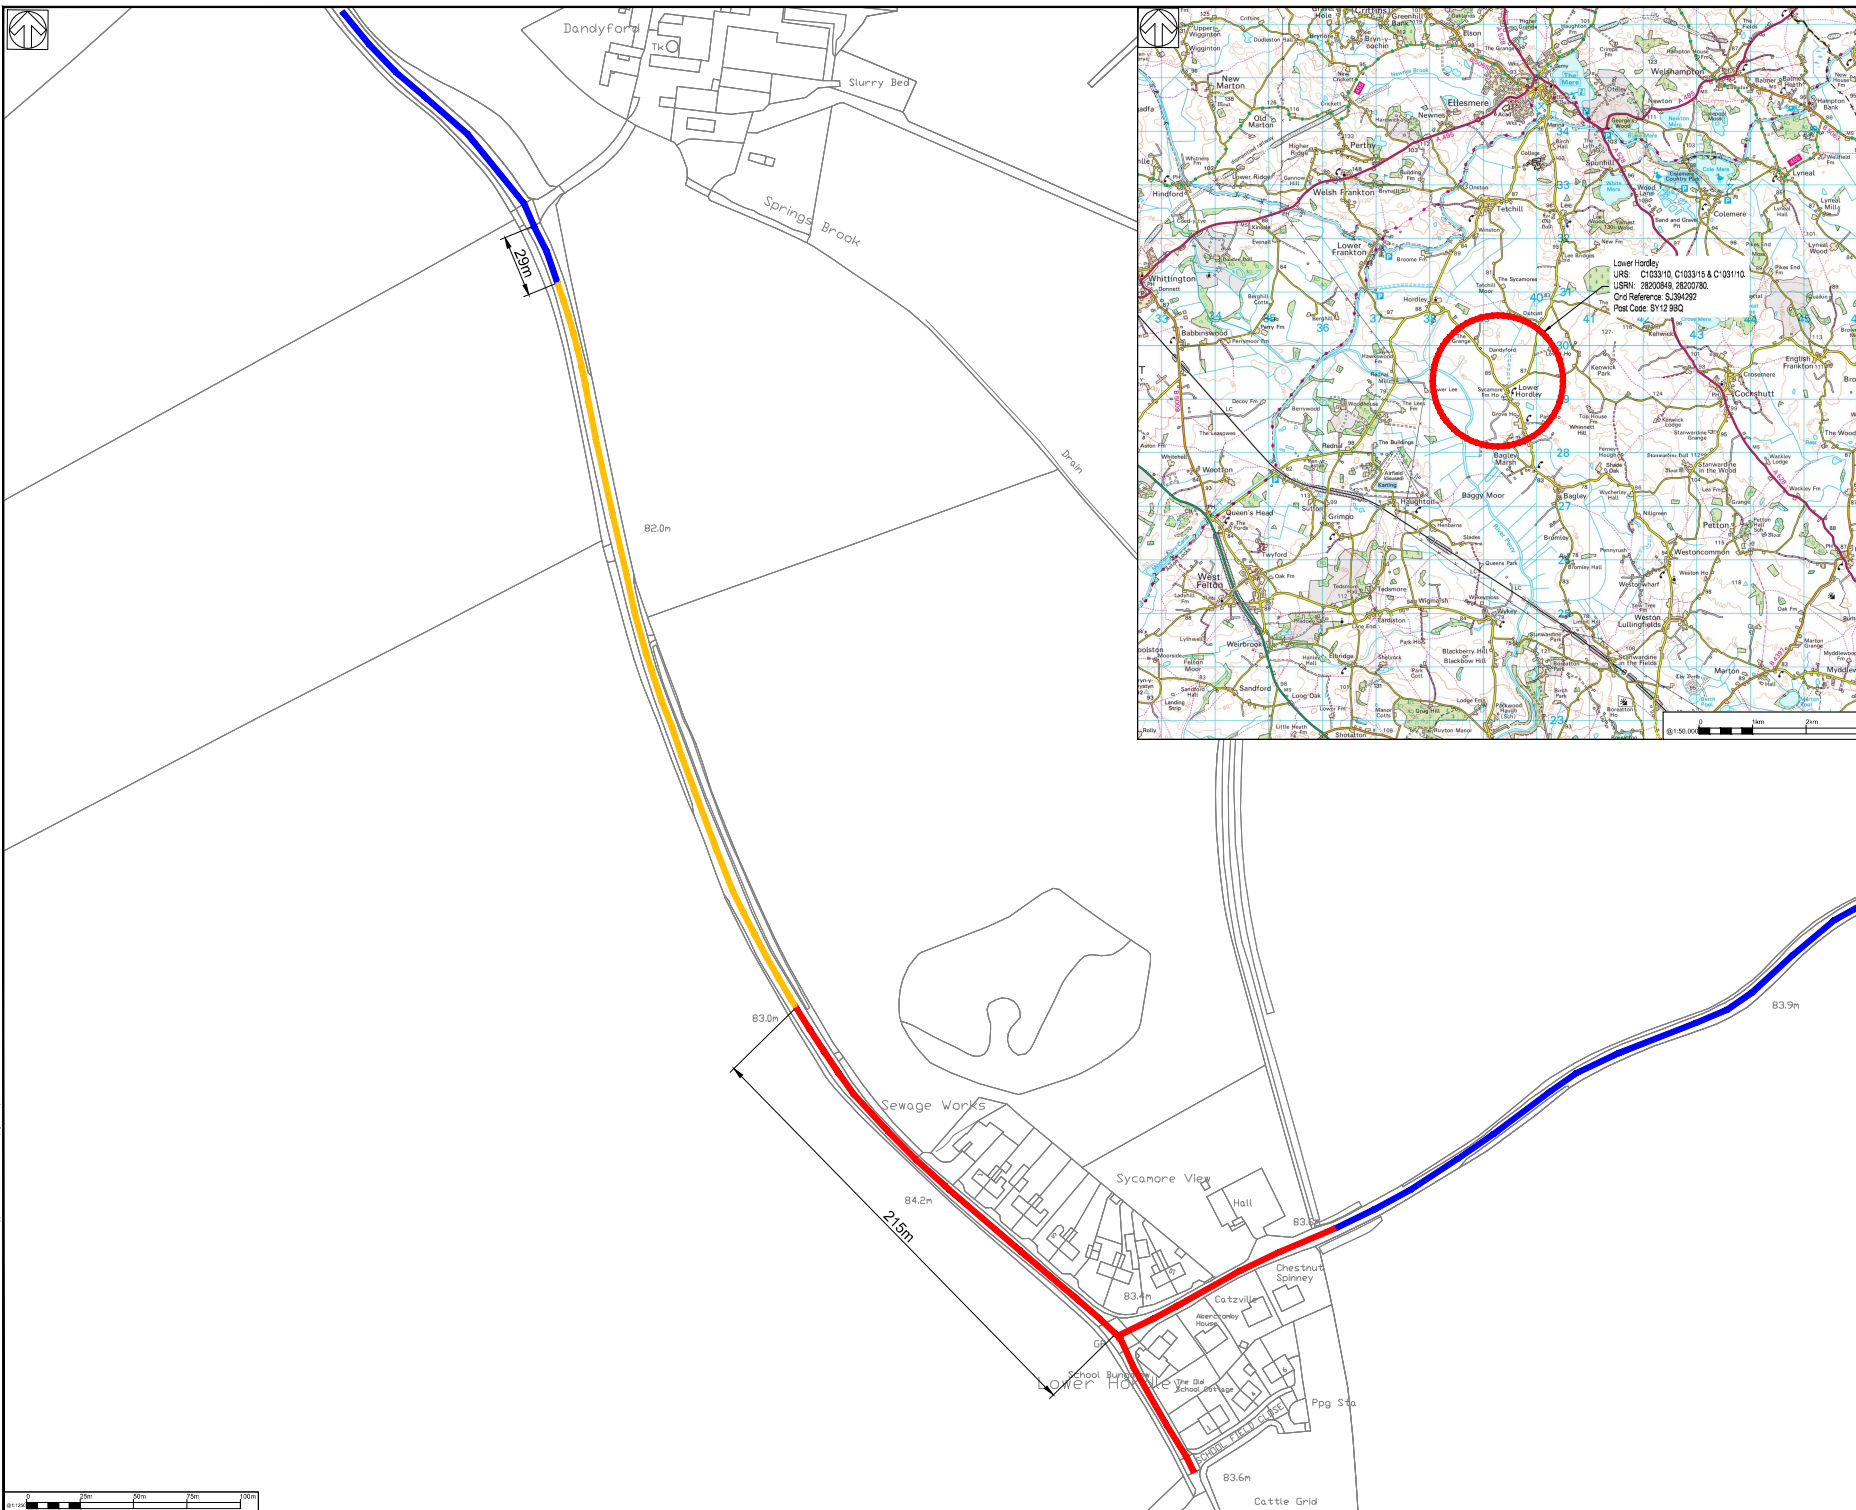

Do not scale - use only figured dimensions
The contractor is to check all dimensions on site and report any discrepancies to the Client Representative.
This drawing is to be used in conjunction with all other standard documentation.

© Crown copyright and database rights 2025 OS AC0000809715. You are permitted to use this data solely to enable you to respond to, or interact with, the organisation that provided you with the data. You are not permitted to copy, sub-license, distribute or sell any of this data to third parties in any form.

Key:

	Existing National Speed limit (60mph) to remain.
	Existing 30mph Speed limit to remain.
	Proposed 40mph speed limit (currently National Speed Limit). Commencing from a point located 29-metres in a south-easterly direction from the access of Dandyfold to a point located 215-metres in a north-westerly direction from its junction with the unclassified road leading to Lee (C1031 Lower Hordley to Outcast).

Notes

1. All dimensions are in metres unless stated otherwise.
2. This drawing is not to be reproduced in any part or form without consent of WSP. All copyright reserved.
3. Drawing to be printed in colour.

PO1	27/05/2025	AR	FIRST ISSUE	JE
REV	DATE	BY	DESCRIPTION	CHK

DRAWING STATUS: S2 - FOR INFORMATION



Canon Court West, Abbey Lawn, Abbey Foregate, Shrewsbury, SY2 5DE, UK
T+44 (0) 1743 501060
wsp.com

CLIENT: [REDACTED]



PROJECT: LOWER HORDLEY TRAFFIC CALMING

Proposed Traffic Calming Scheme At Lower Hordley
Consultation

SCALE @ 1: 1:500	D-DEEDS J. Eastwood		APPROVED: K. Pashley
PROJECT NO: 70111435	DESIGNED: A. Rauteala	DRAWN: A. Rauteala	DATE May 2025
DRAWING NO: 70111435-WSP-HSN-LHD-ZH-DR-0100			REV: P0

© WSP UK Ltd