



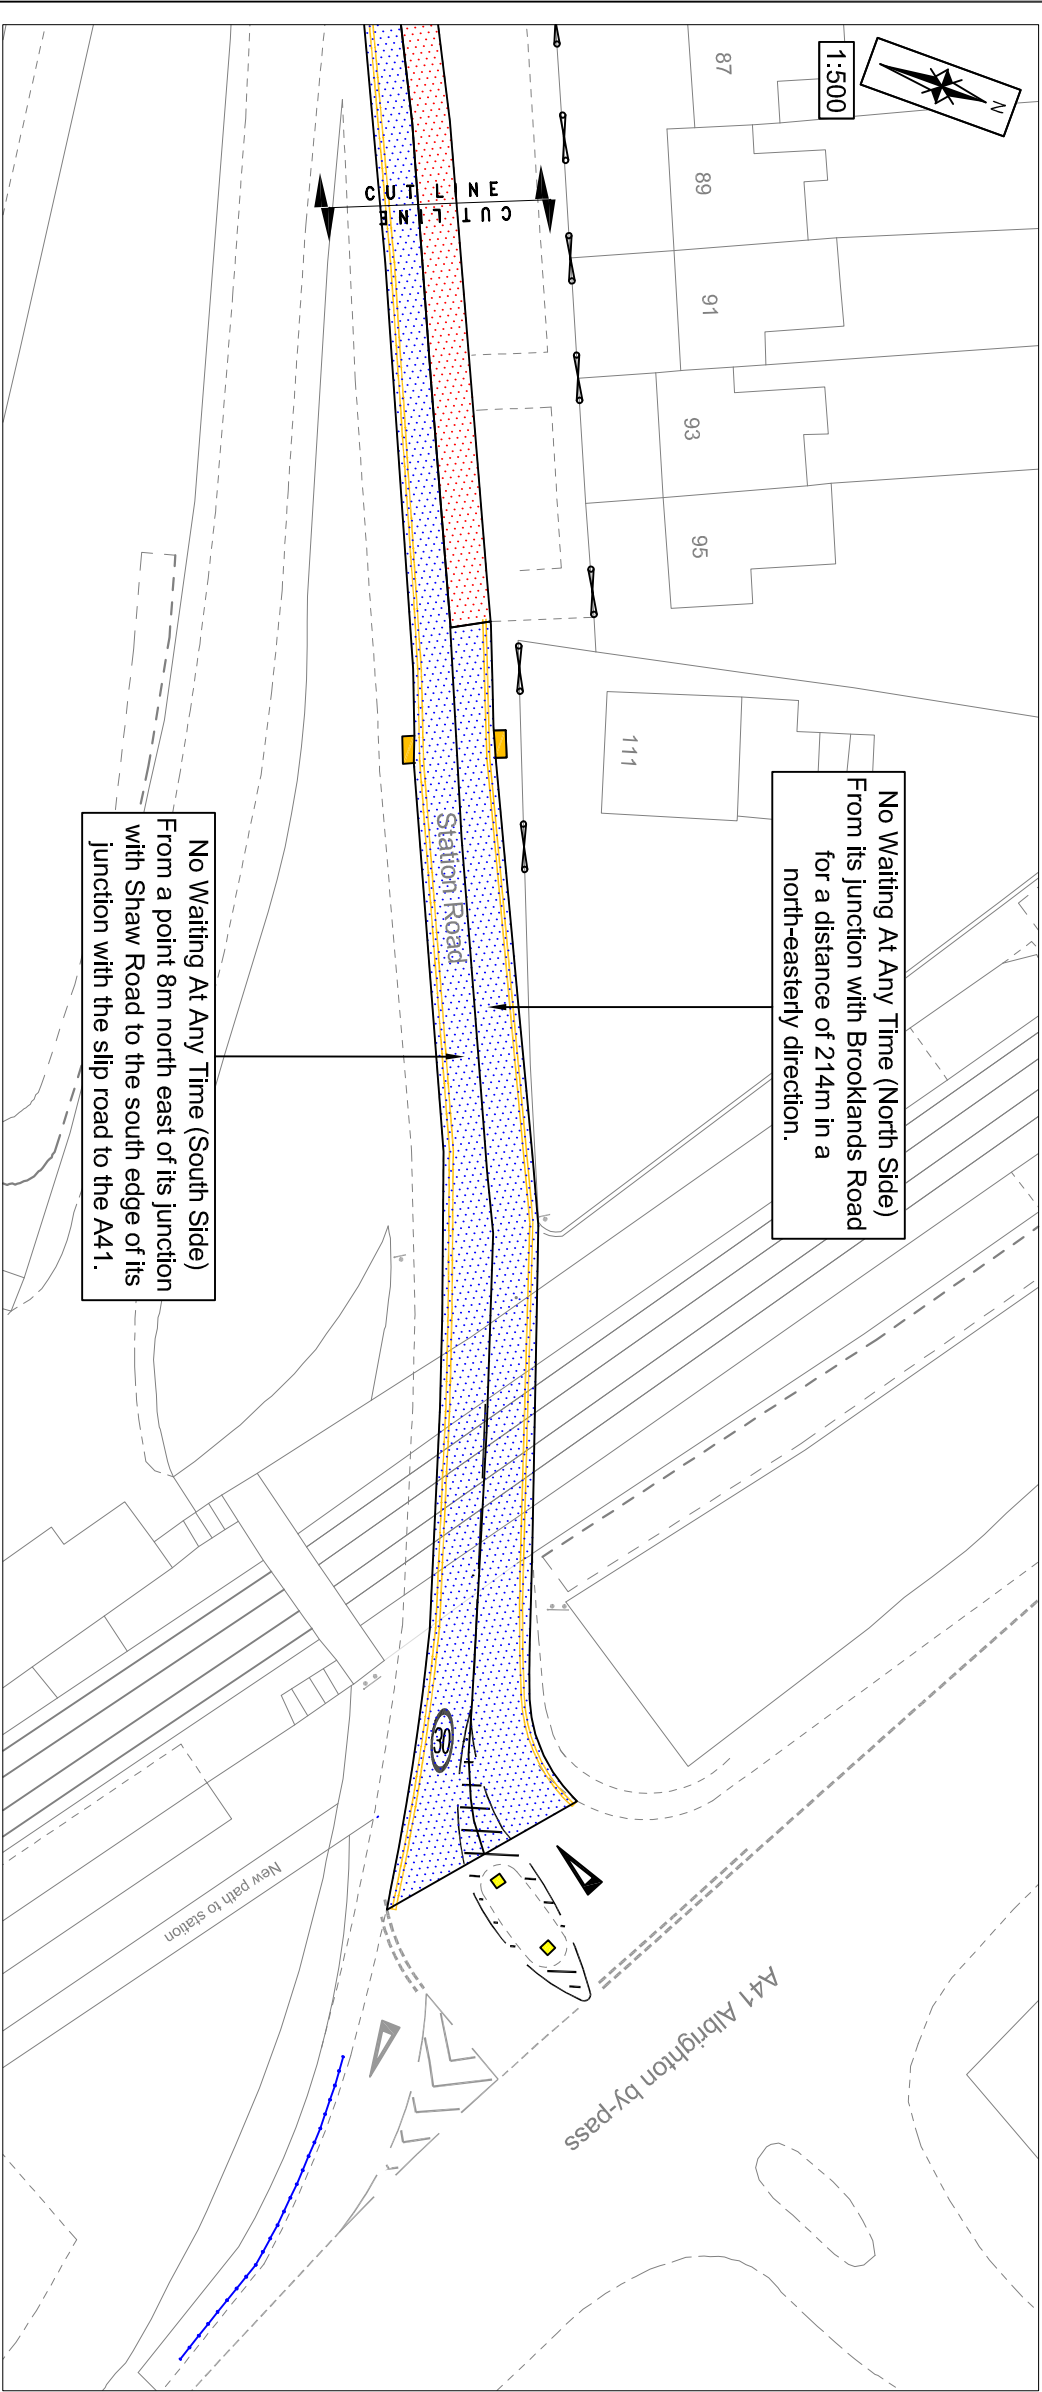

© Mouchel Limited - No Reproductions Without Authority

Do not scale - Use only figured dimensions
The contractor is to check all dimensions on site and report any discrepancies to the Site Supervisor.
This drawing is to be read in conjunction with all other standard documentation.

Based upon the Ordnance Survey mapping with permission of the Controller of Her Majesty's Stationery Office © Crown Copyright.
Unauthorised reproduction infringes Crown Copyright and may lead to prosecution or civil proceedings.
Shropshire Council Licence No. 100049049, 2016.

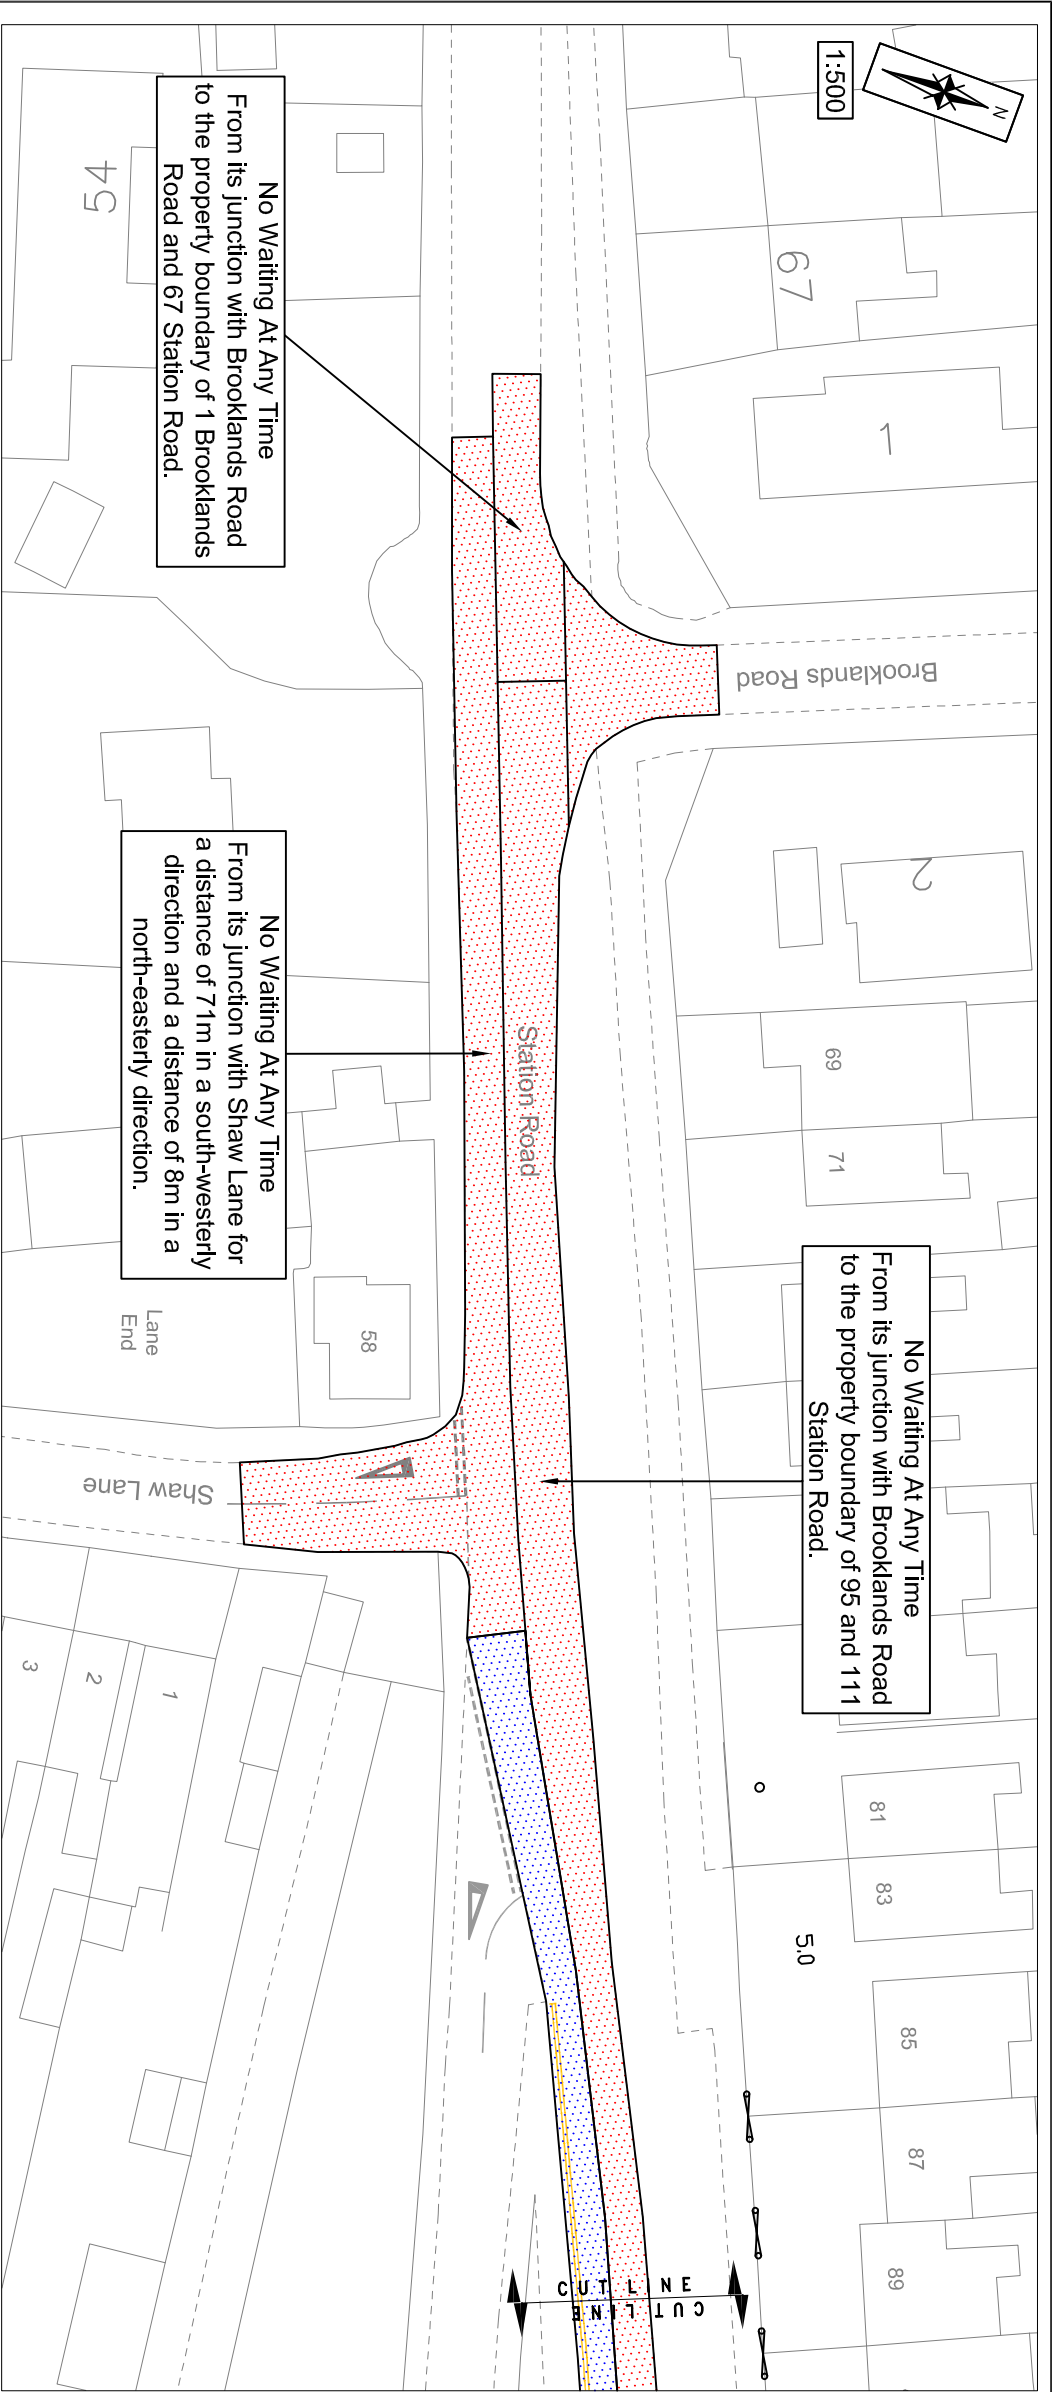

Key:

- Existing TRO waiting restriction extents.
- Proposed TRO waiting restriction extension. (North & South sides)

Revision	Amendment	Original by and date	Checked by and date	Approved by and date

mouchel
building great relationships

2nd Floor, Shirehall, Abbey Foregate, Shropshire, Shropshire, SY2 6ND
Tel: 01743 226300 Fax: 01743 226301
Web Site: www.mouchel.com

Shropshire council

Project:
Station Road, Albrighton

Drawing Title:
Waiting Restrictions (TRO)

Drawn By: J.Plumridge 28/04/16	Checked By: D.Davies 28/04/16	Approved By: P.Field-Williams 28/04/16	Scale: (at A3 size) As Shown
--------------------------------------	-------------------------------------	--	---------------------------------

Purpose: Tender	Draft Issue
--------------------	----------------

Drawing Number: 1069315-C-1201	Revision: -
-----------------------------------	----------------