
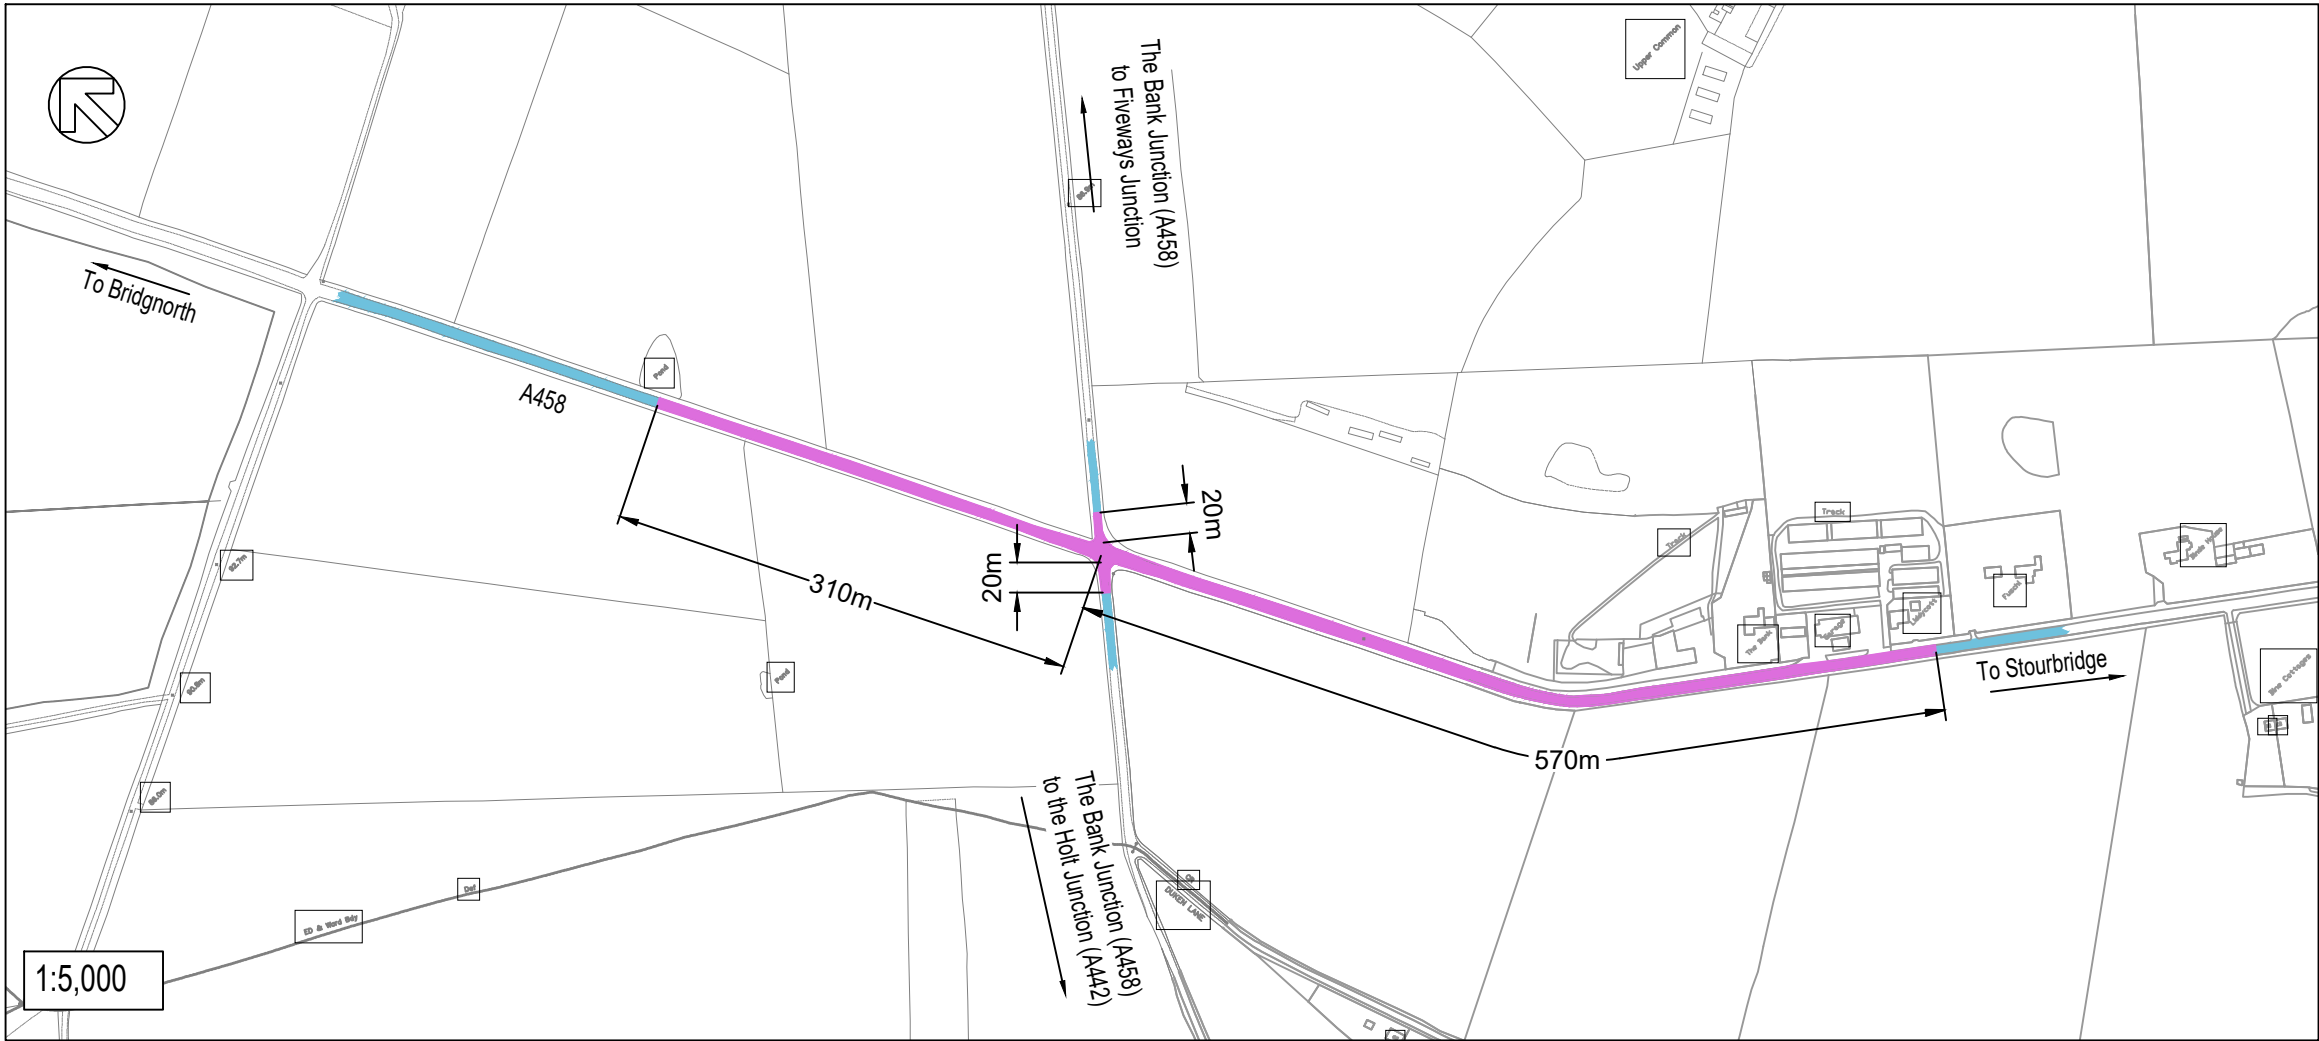


File name \\UK\WSPGROUP\COMMON\CENTRAL DATA\PROJECTS\700598XX\70059810 - LTP DESIGN & MANAGEMENT 19-20\PACKAGE 1112 - A458 WOOTTON CROSSROADS NEAR BRIDGNORTH\H03 WIP\HW HIGHWAYS\03 DRAWINGS\70048466-WSP-GEN-A458-DR-CH-100-0101-P01.1
TRO PLAN DWG, printed on 08 January 2020 10:20:27, by Williams, Harry (Shrewsbury)

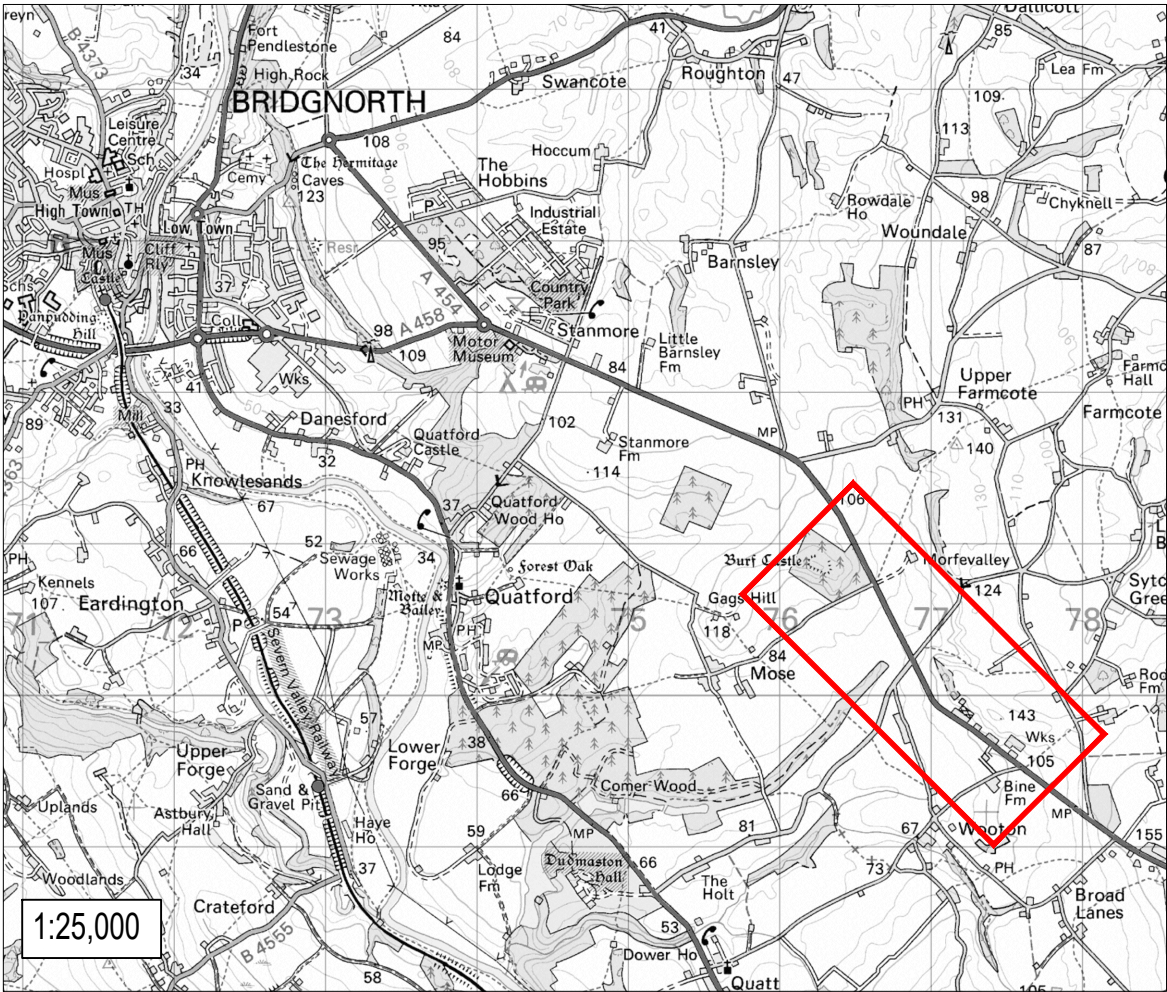

DO NOT SCALE

© Crown copyright and database rights 2019 OS 100049049.
You are permitted to use this data solely to enable you to respond to, or interact with, the organisation that provided you with the data. You are not permitted to copy, sub-licence, distribute or sell any of this data to third parties in any form.

KEY

- Existing National Speed Limit
- Proposed 50mph Speed Limit

Site Location.
NGR: 376880,290234
Postcode: WV15 6EE

P01.1	07/01/2019	HW	DIMENSIONS AND DIRECTIONAL NOTES ADDED	PFW	PFW
P01	10/09/2019	AP	FIRST ISSUE	PS	PFW
REV	DATE	BY	DESCRIPTION	CHK	APP

DRAWING STATUS: S2 - FOR INFORMATION



2nd Floor Shirehall, Abbey Foregate, Shrewsbury, SY2 6ND, UK
T+ 44 (0) 1743 501060
wsp.com

CLIENT: Shropshire Council

PROJECT: Local Transport Plan 2019/ 20
Package 1- A458 Wootton Crossroads

TITLE: TRO Plan
Proposed 50mph speed limit

SCALE @ A3: As shown	CHECKED: PS	APPROVED: PFW
PROJECT No: 7005981	DESIGNED: N/A	DRAWN: AP
DRAWING No: 70048466-WSP-GEN-AS-PR-DR-SK-101		DATE: January 20
REV: P01.1		

© WSP UK Ltd