


File name \\UK.WSP\GROUP.COM\CENTRAL DATA\PROJECTS\70063310 - S106 SHIFNAL PRIMARY SCHOOL - CURRIERS LANE SHIFNAL\03 WIP\02 DRAWINGS\02 DETAILED\DRAWINGS\DRAWING\70063310-WSP-AS_PR-DR-CH-1200-1207.DWG, printed on 24 June 2026 13:29:46, by Davey, Philip

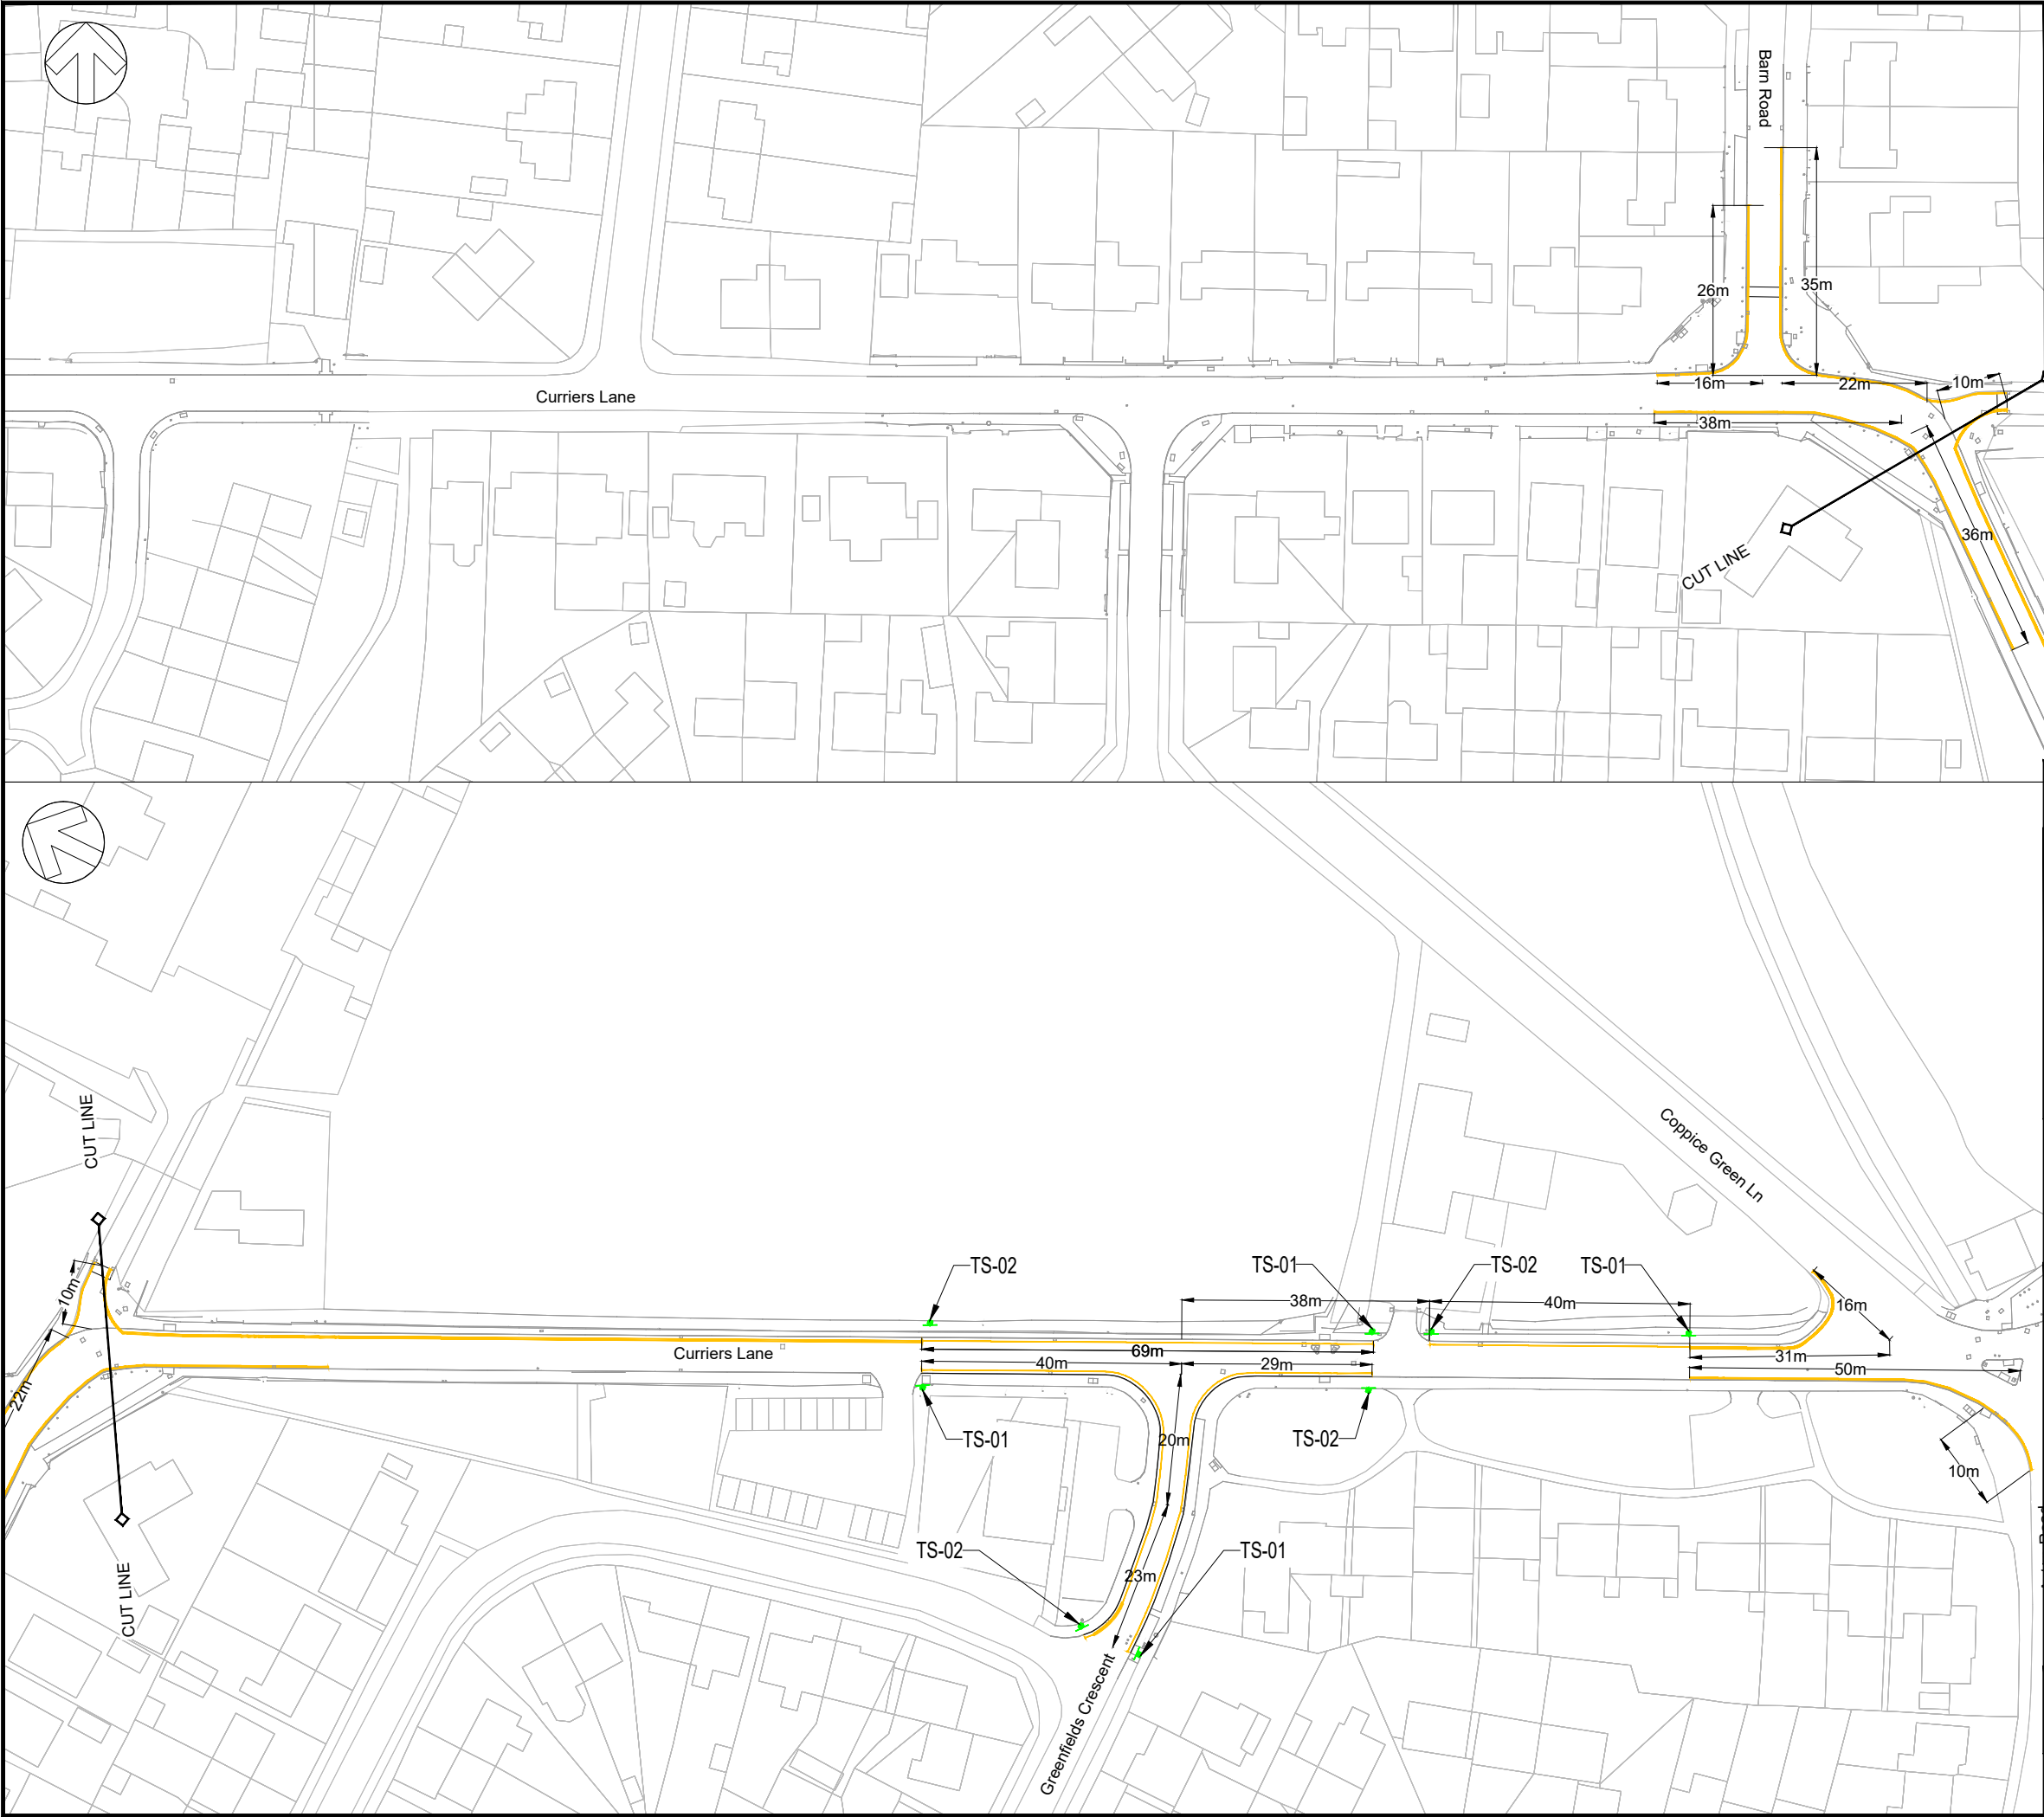

DO NOT SCALE

© Crown copyright and database rights 2026 OS AC0000808715
You are permitted to use this data solely to enable you to respond to, or interact with, the organisation that provided you with the data. You are not permitted to copy, sub-licence, distribute or sell any of this data to third parties in any form.

- Key:
- Proposed Double Yellow Lines:
No Waiting at Any Time.
 - Proposed Single Yellow Lines:
No Waiting Monday to Friday.
8.00 to 9.30am.
2.00 to 4.30pm.
 - New traffic sign post and sign showing orientation.

P01	19/06/26	PD	FIRST ISSUE	AP	DD
REV	DATE	BY	DESCRIPTION	CHK	APP

DRAWING STATUS: S2 - FOR INFORMATION



Canon Court East, Abbey Lawn, Abbey Foregate, Shrewsbury, SY2 5DE, UK
T+ 44 (0) 1743 501060
wsp.com

CLIENT:

PROJECT: Shifnal Safer Routes to School
Curriers Lane

TITLE: Proposed Waiting Restrictions
Consultation Plan

SCALE @ A3: 1:1000	CHECKED: A. Polak	APPROVED: D. Davies
PROJECT No: 70063310	DESIGNED: D. Davies	DRAWN: P. Davey
DATE: June 2026		REV: P01

© WSP UK Ltd