


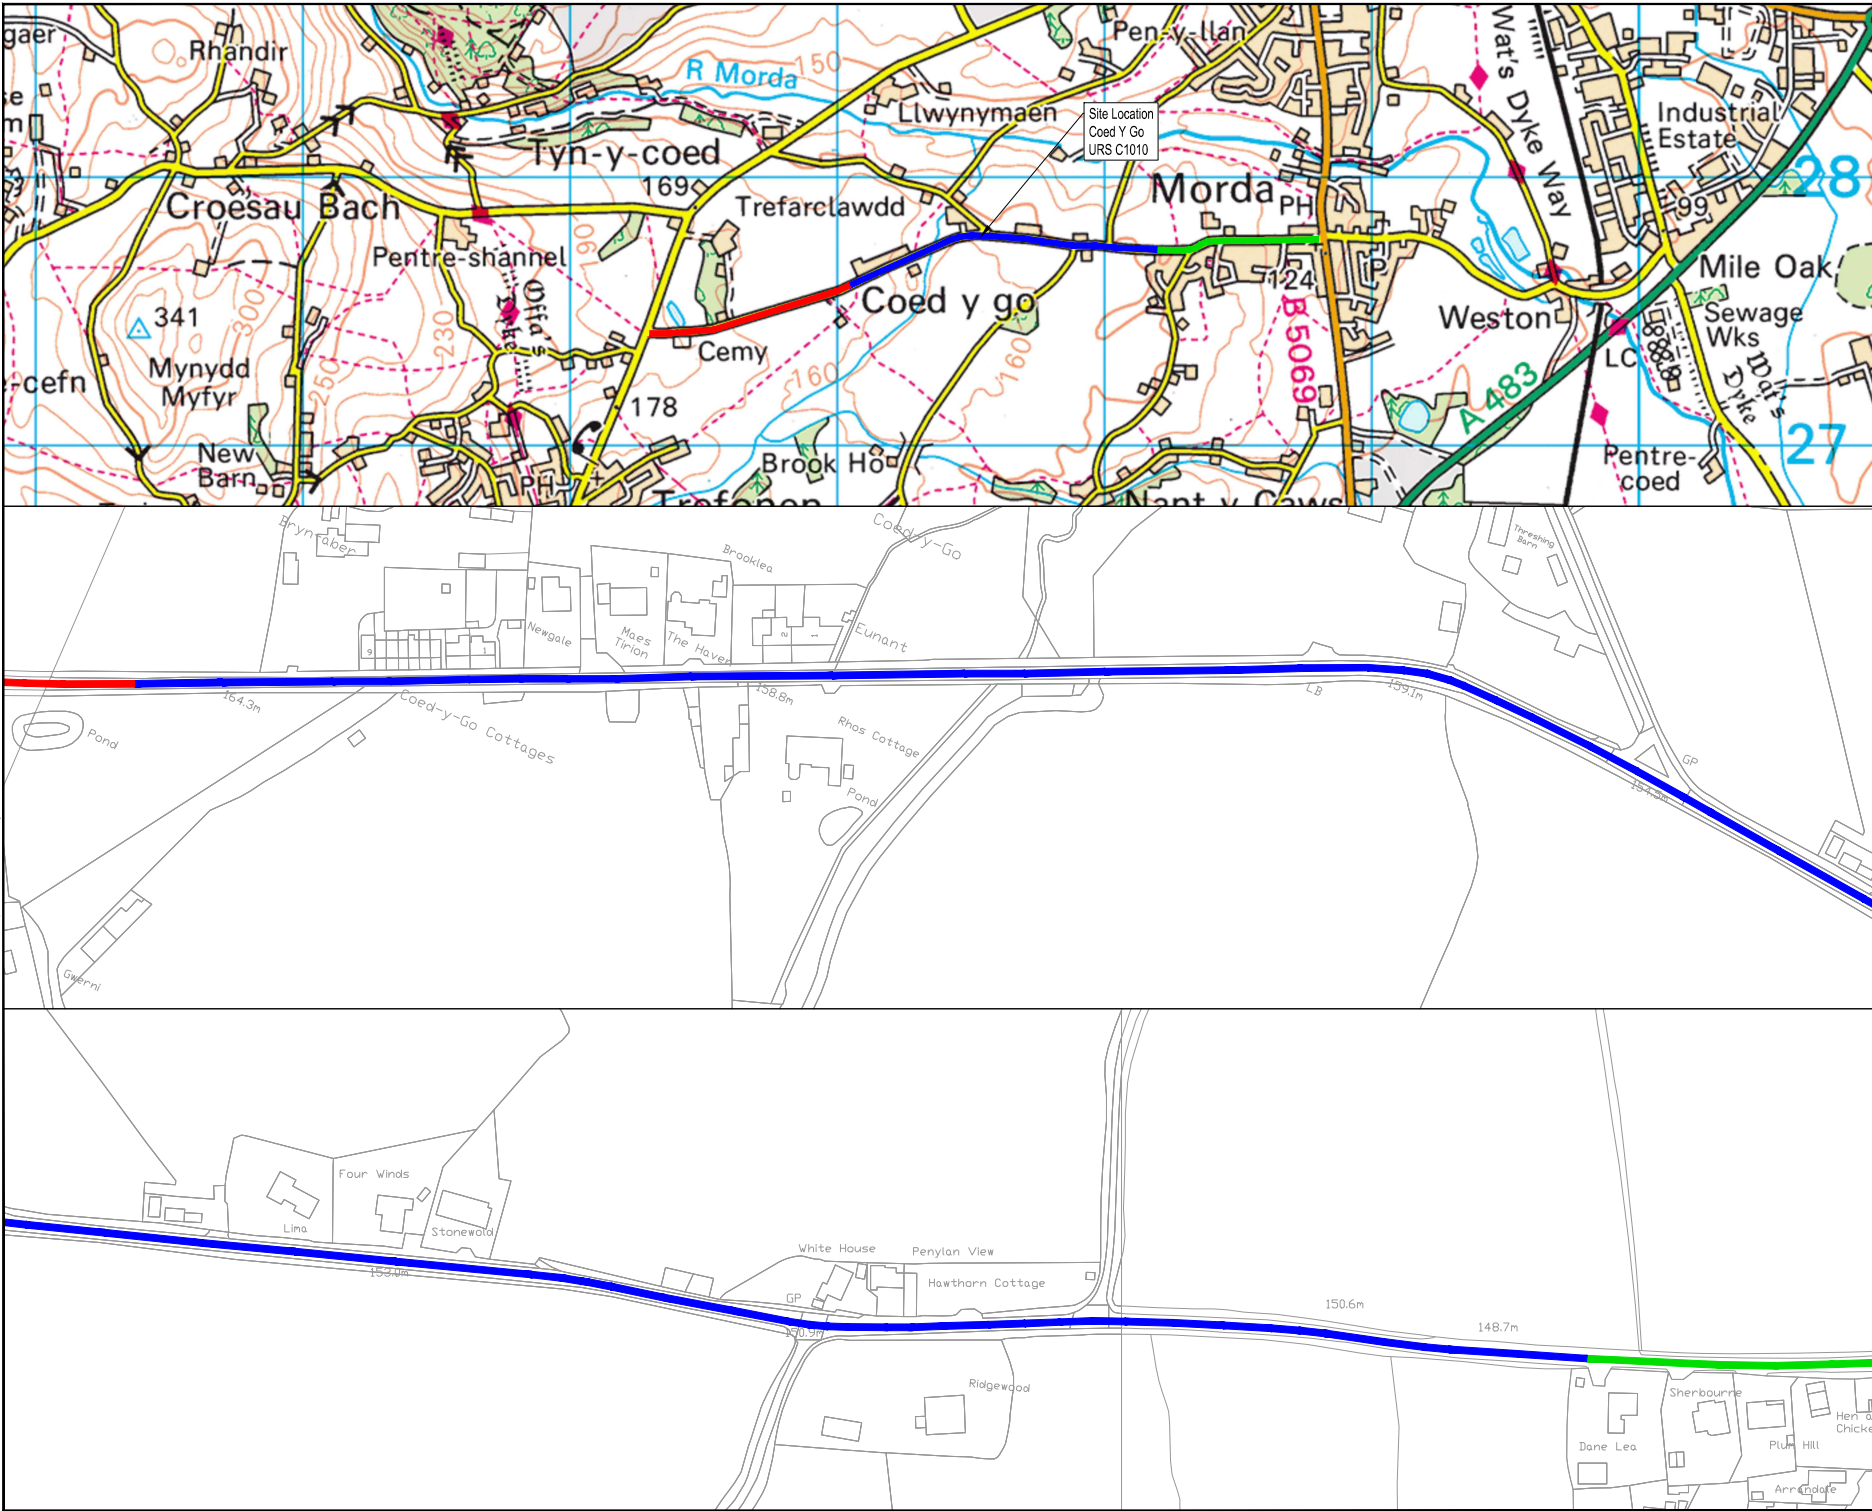

DO NOT SCALE

© Crown copyright and database rights 2023 OS 100049949. You are permitted to use this data solely to enable you to respond to, or interact with, the organisation that provided you with the data. You are not permitted to copy, sub-licence, distribute or sell any of this data to third parties in any form.

Key:
Existing National Speed Limit to Remain
Existing 30mph Speed Limit to Remain
Proposed 40mph Speed Limit (Formerly National Speed Limit)

PO1	25/09/2023	CT	FIRST ISSUE		
REV	DATE	BY	DESCRIPTION	CHK	APP

DRAWING STATUS
S2 - FOR INFORMATION



2nd Floor Shirehall, Abbey Foregate, Shrewsbury, SY2 6ND, UK
T +44 (0) 1743 501060
wsp.com

CLIENT
G:\Logos\SC logo-2009.JPG

PROJECT
Shropshire CIL Projects

TITLE
Coed Y Go (C1010) 40mph Speed Limit Consultation Plan

SCALE: 1:1000
DRAWN BY: J. Eastwood
CHECKED BY: C. Thomas
PROJECT NO: 70109347
DATE: September 2023
DRAWING NO: 70109347-WSP-GEN-CYG-DR-CH-0110
REV: P01

© WSP UK Ltd