
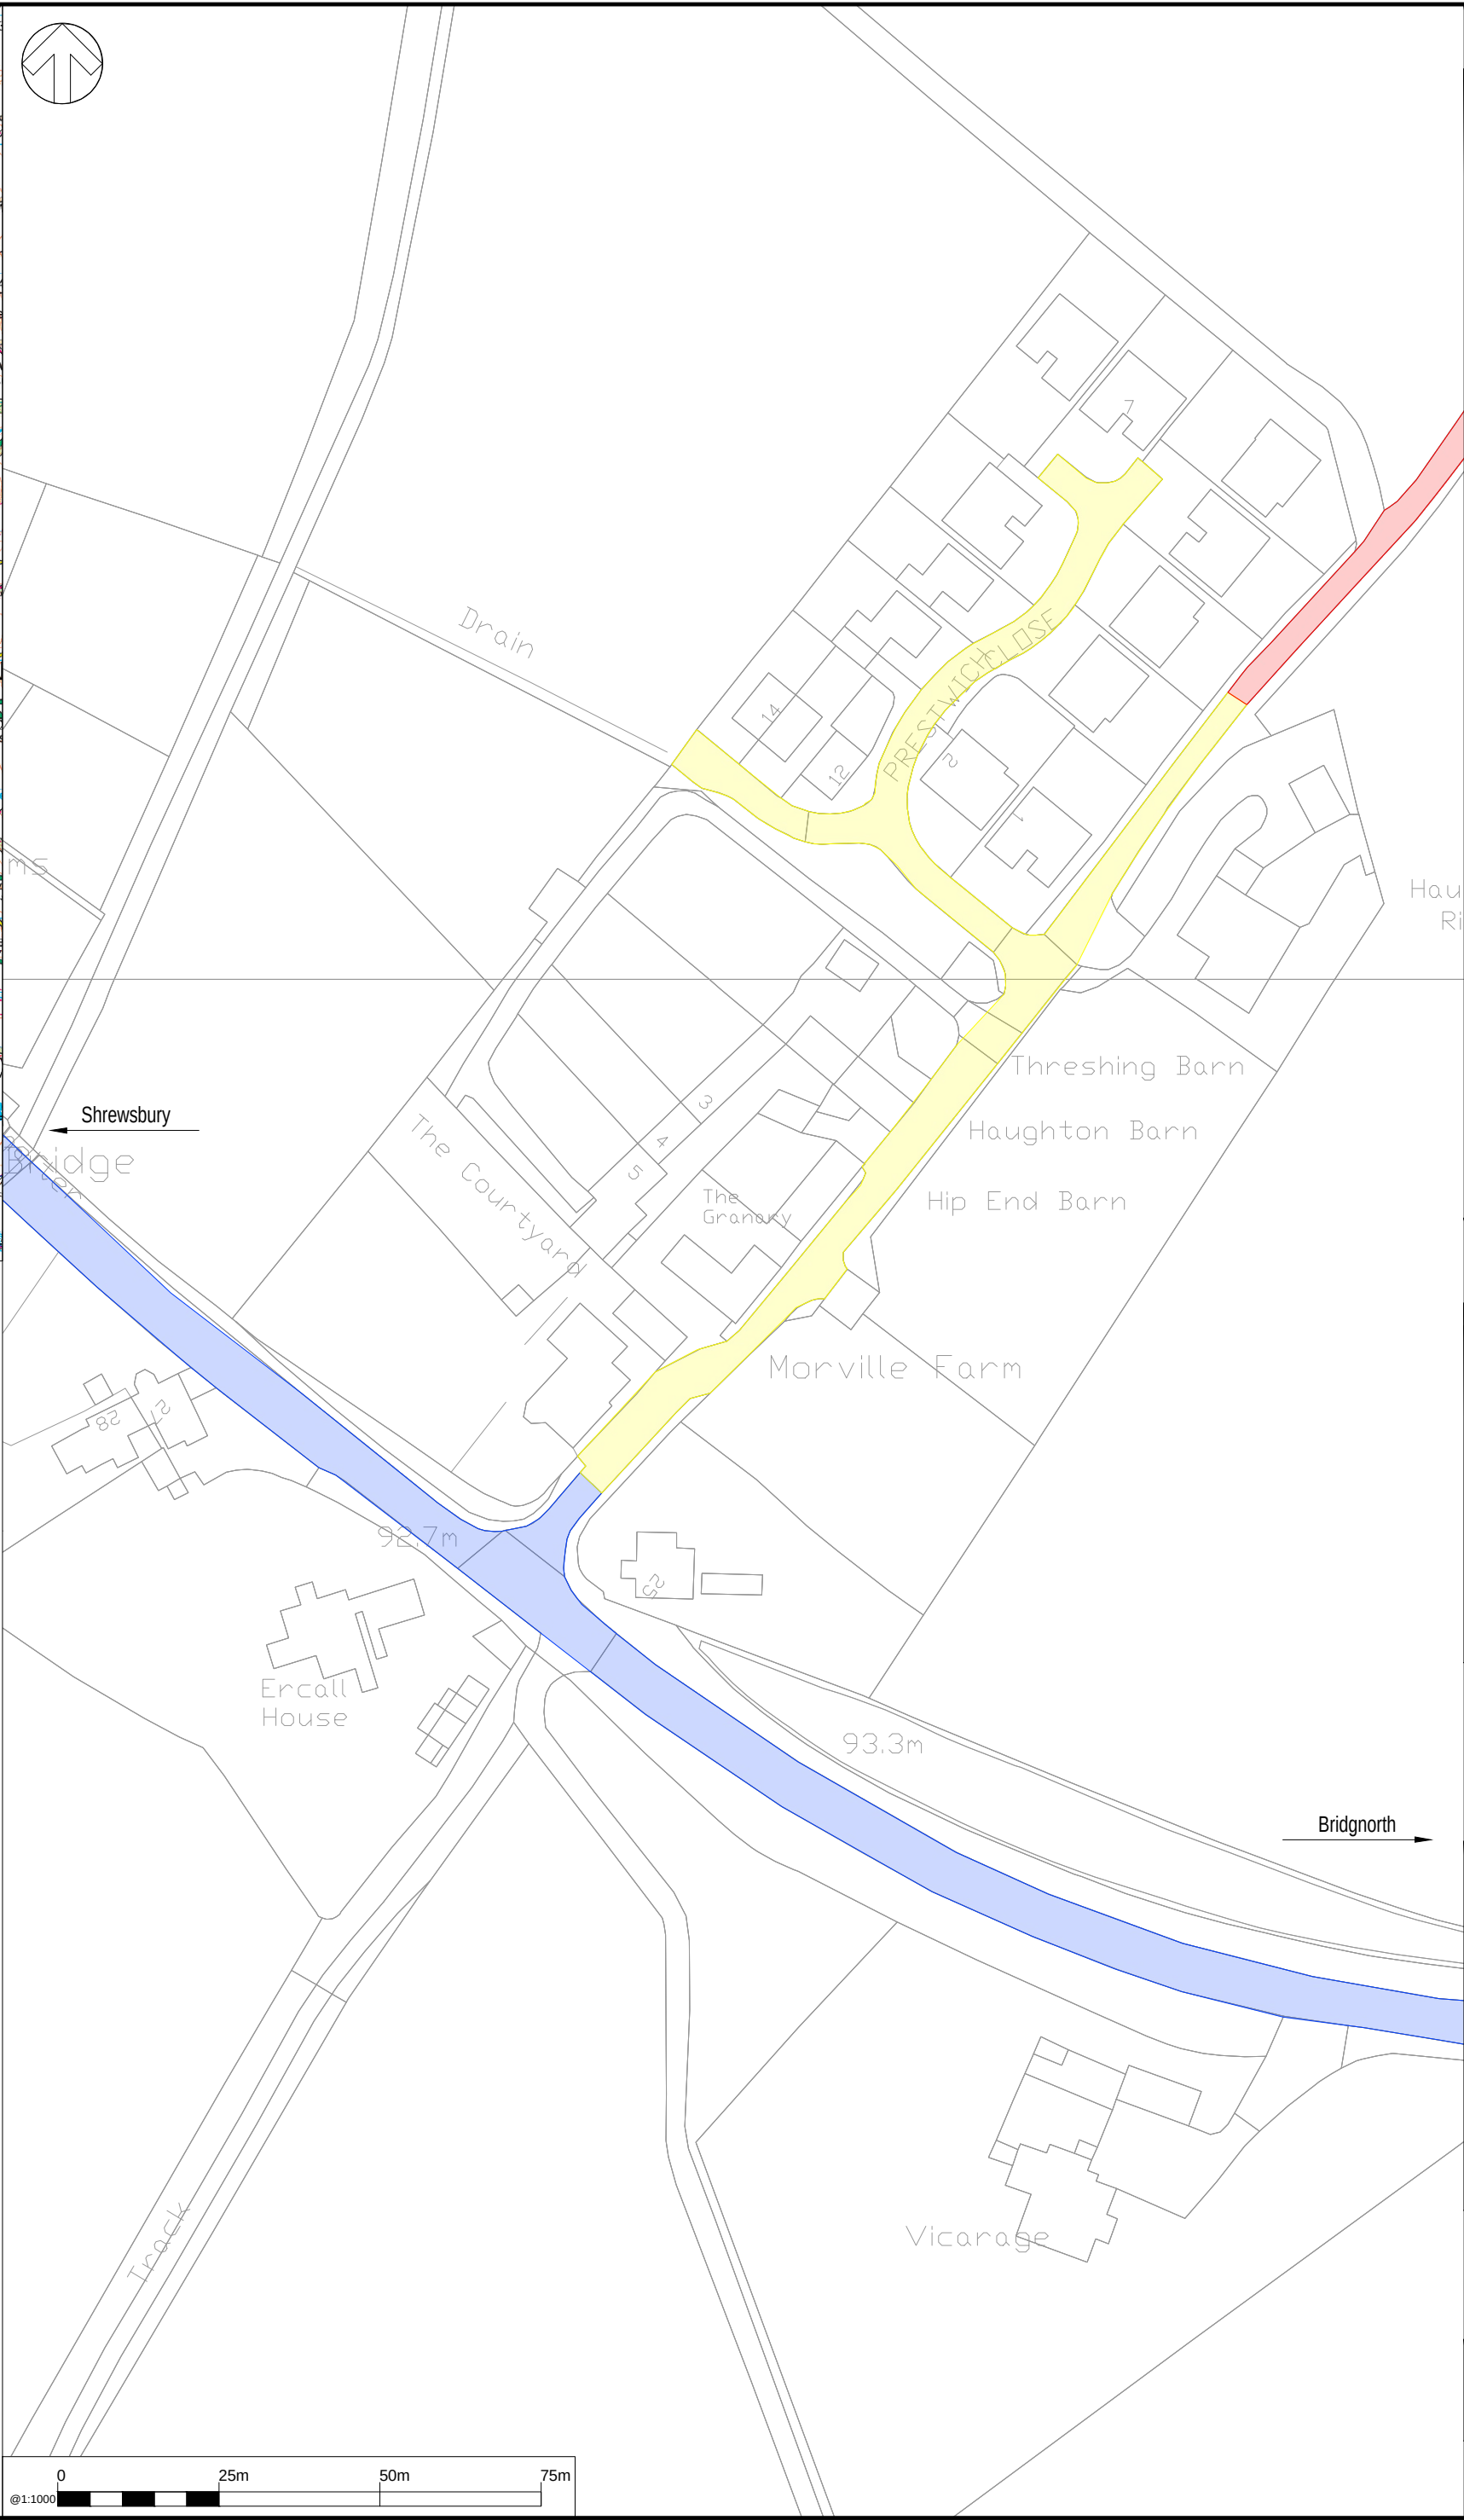


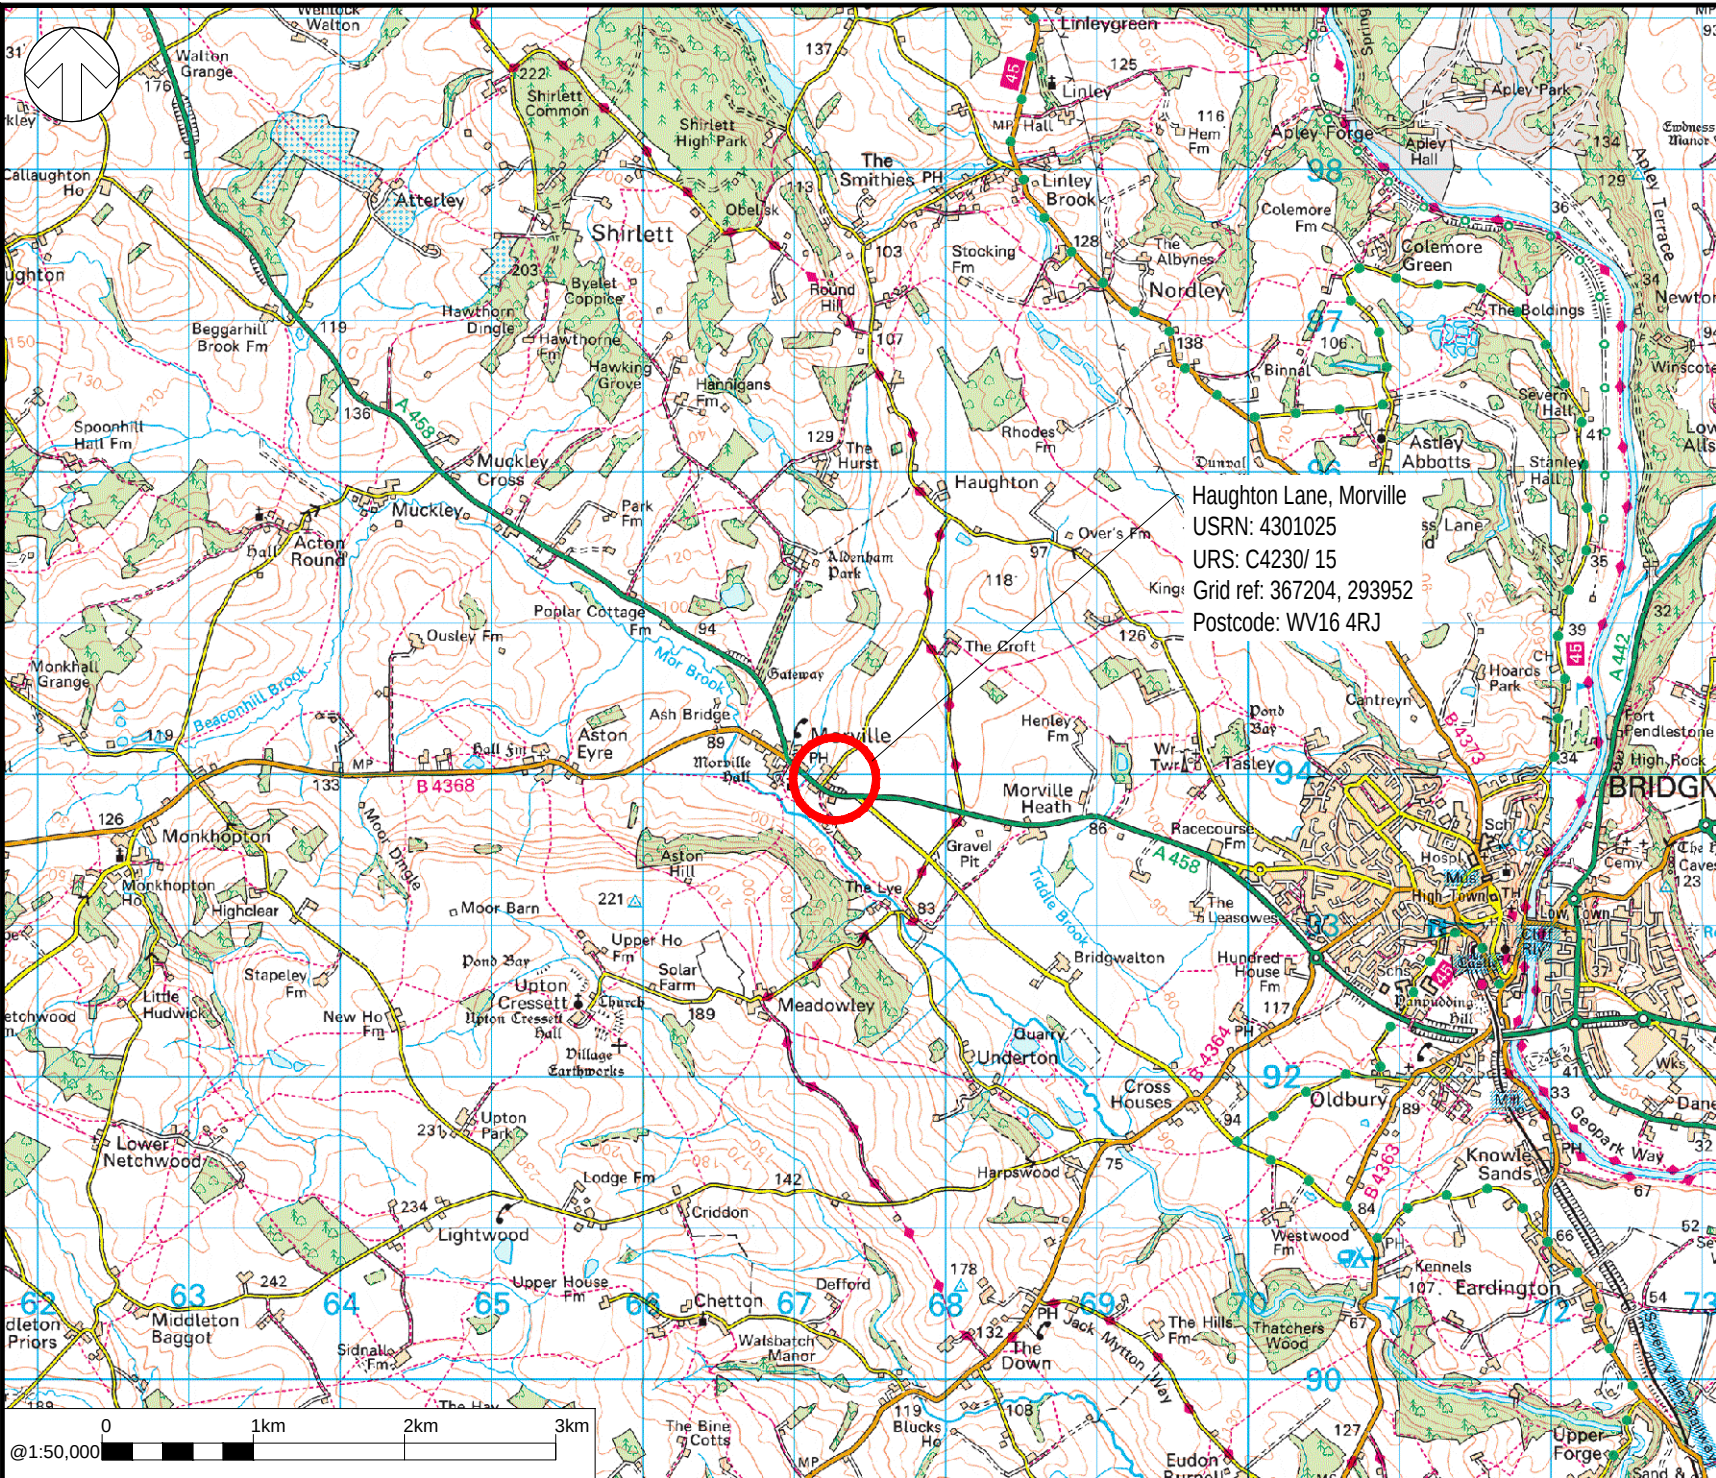

DO NOT SCALE

© Crown copyright and database rights 2022 OS 100049049. You are permitted to use this data solely to enable you to respond to, or interact with, the organisation that provided you with the data. You are not permitted to copy, sub-licence, distribute or sell any of this data to third parties in any form.


| Key         |                                                                     |
|-------------|---------------------------------------------------------------------|
| <div></div> | Existing national speed limit 60mph.<br>Proposed 30mph speed limit. |
| <div></div> | Existing 30mph speed limit, no change.                              |
| <div></div> | Existing national speed limit 60mph, no change.                     |

|     |            |    |             |     |     |
|-----|------------|----|-------------|-----|-----|
| P01 | 19/12/2022 | PD | FIRST ISSUE | SB  | DD  |
| REV | DATE       | BY | DESCRIPTION | CHK | APP |

DRAWING STATUS: S2 - FOR INFORMATION



2nd Floor Shirehall, Abbey Foregate, Shrewsbury, SY2 6ND, UK  
T+ 44 (0) 01743 501 060  
wsp.com

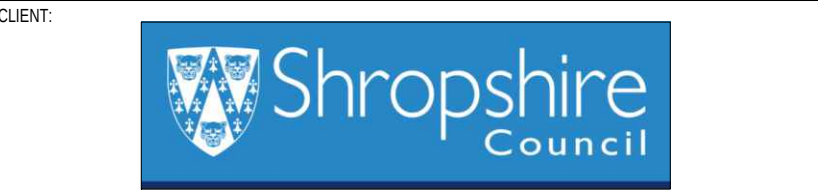

PROJECT: Community Infrastructure Levy

TITLE: Haughton Lane and Prestwich Close Morville  
Proposed 30 mph Speed Limit Consultation

|                         |                       |                        |
|-------------------------|-----------------------|------------------------|
| SCALE @ A2:<br>As Shown | CHECKED:<br>S. Barker | APPROVED:<br>D. Davies |
| PROJECT No:<br>70103550 | DESIGNED:<br>P. Davey | DRAWN:<br>P. Davey     |
| DATE:<br>December 2022  |                       | REV:<br>P01            |

© WSP UK Ltd