



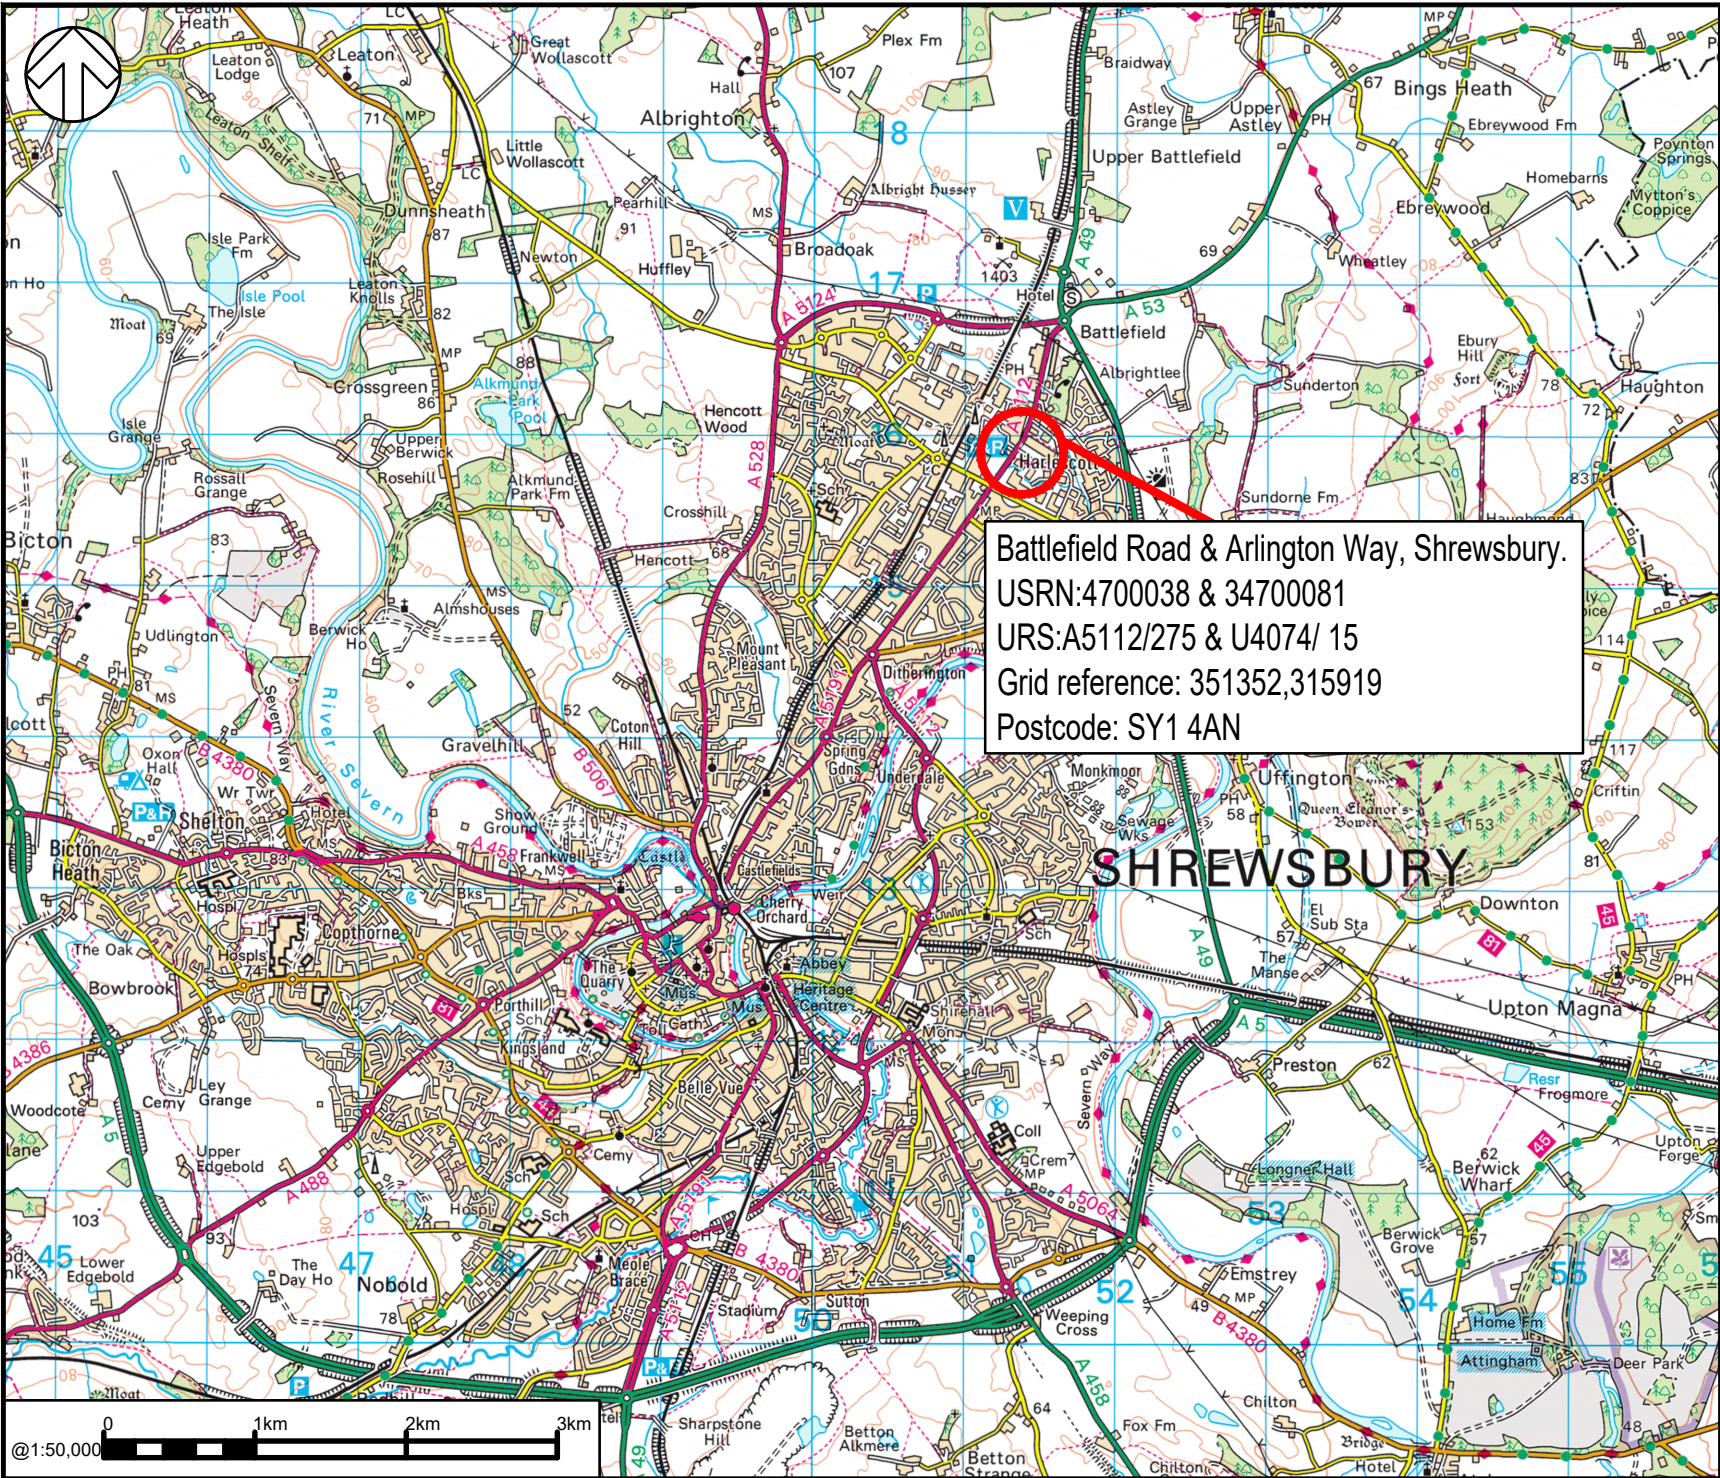

Battlefield Road & Arlington Way, Shrewsbury.
USRN:4700038 & 34700081
URS:A5112/275 & U4074/ 15
Grid reference: 351352,315919
Postcode: SY1 4AN

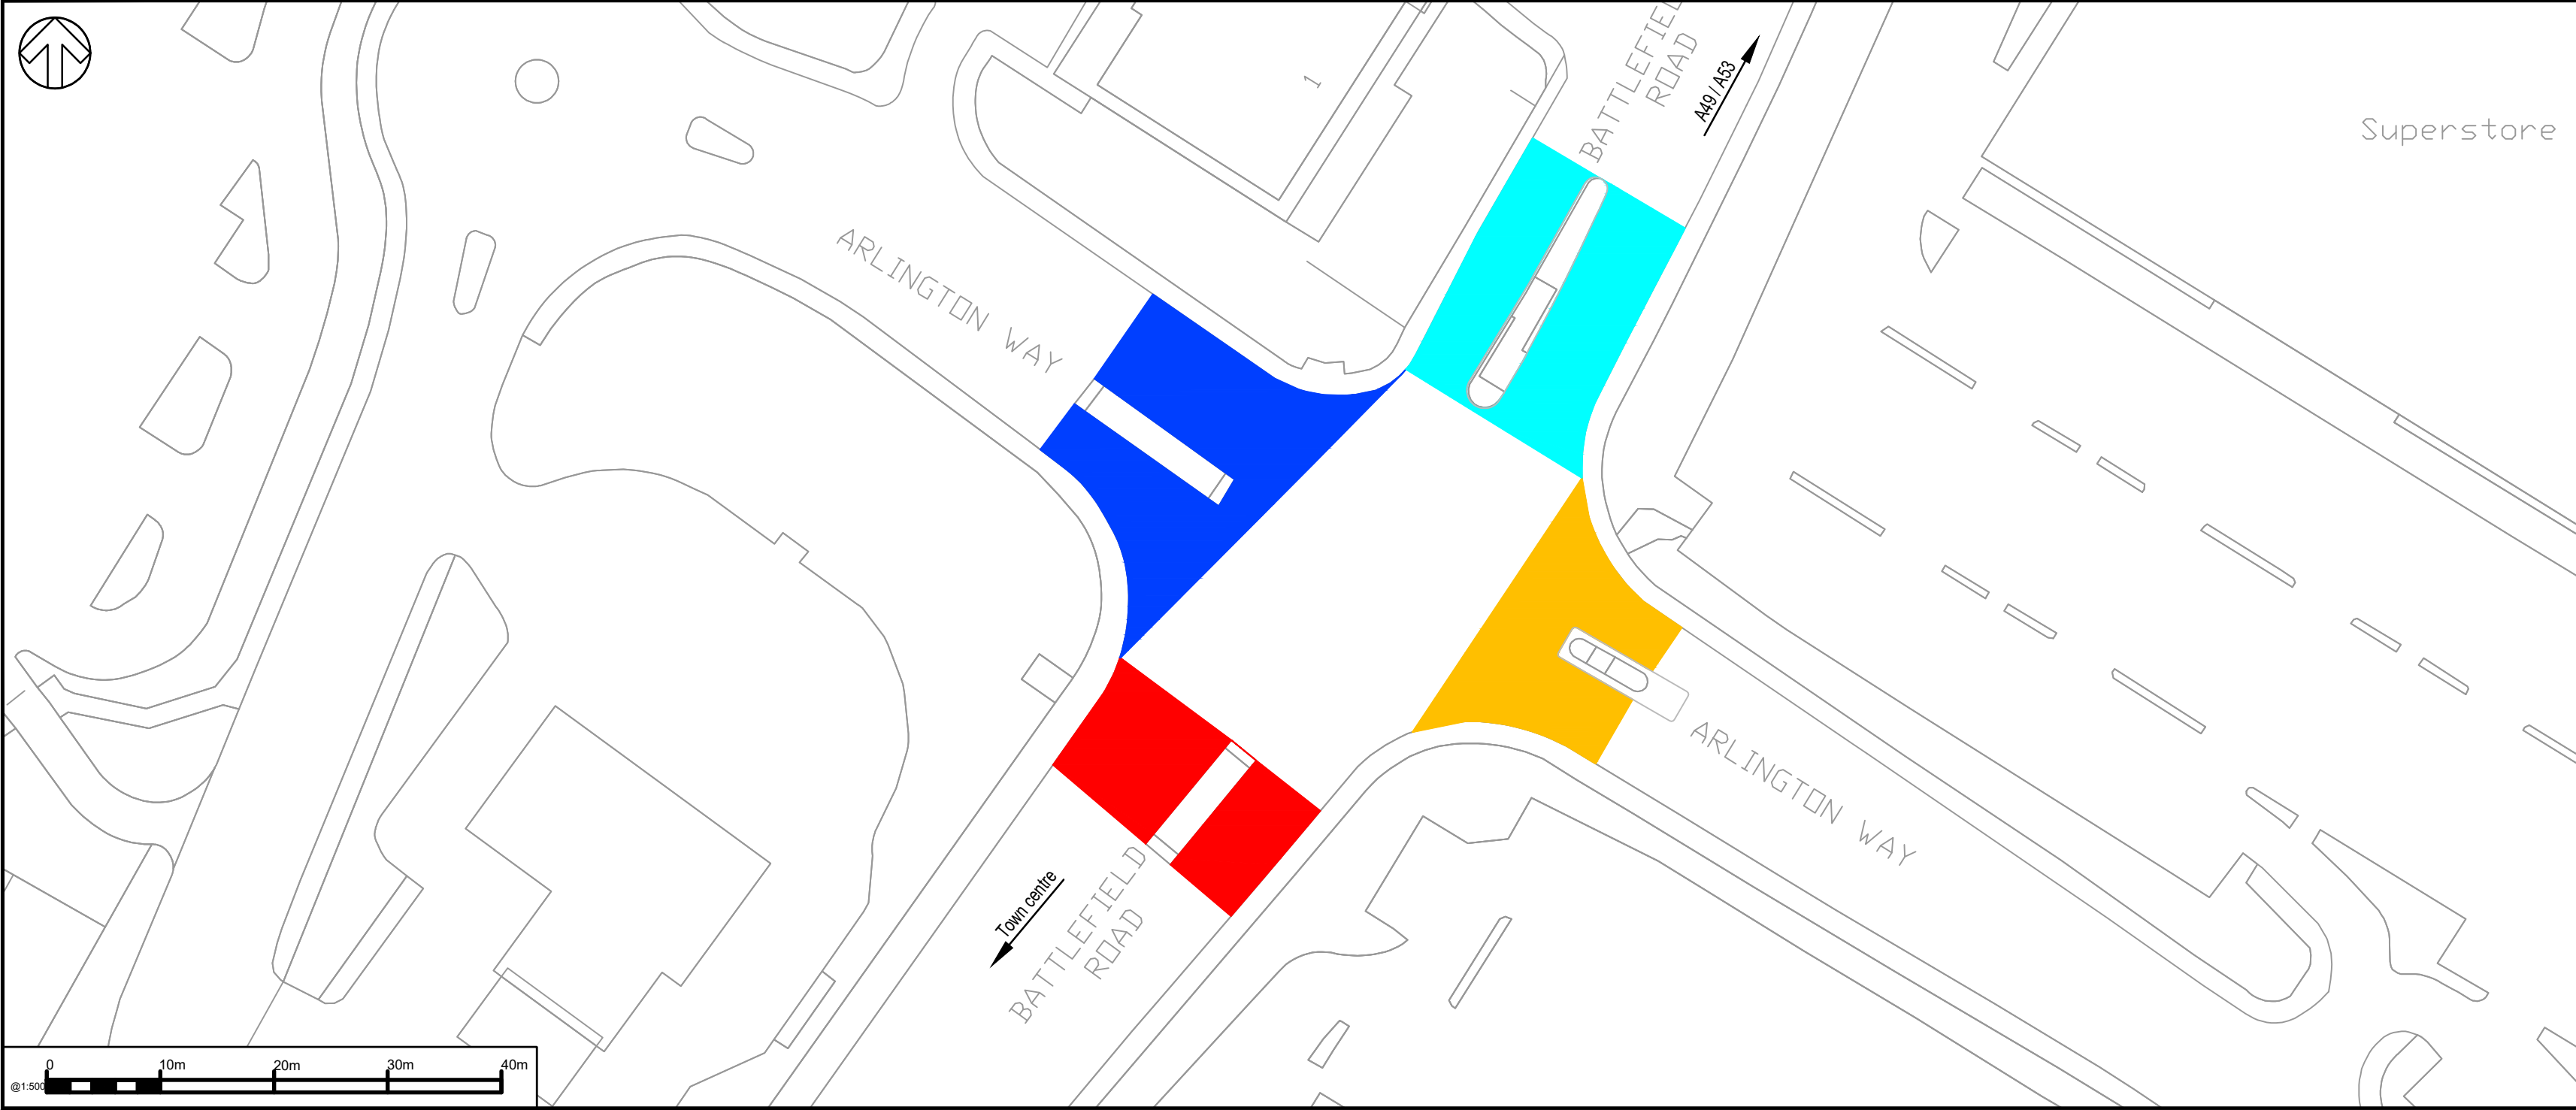

DO NOT SCALE

© Crown copyright and database rights 2023 OS 100049049. You are permitted to use this data solely to enable you to respond to, or interact with, the organisation that provided you with the data. You are not permitted to copy, sub-licence, distribute or sell any of this data to third parties in any form.

Key	
	Vehicles travelling on Battlefield Road in a north-easterly direction are prohibited from making a u-turn at the traffic signals.
	Vehicles travelling on Battlefield Road in a south-westerly direction are prohibited from making a u-turn at the traffic signals.
	Vehicles travelling on Arlington Way in a south-easterly direction are prohibited from making a u-turn at the traffic signals.
	Vehicles travelling on Arlington Way in a north-westerly direction are prohibited from making a u-turn at the traffic signals.

P01	09/01/2023	PD	FIRST ISSUE	KH	DD
REV	DATE	BY	DESCRIPTION	CHK	APP

DRAWING STATUS: S2 - FOR INFORMATION



2nd Floor Shirehall, Abbey Foregate, Shrewsbury, SY2 6ND, UK
T+ 44 (0)1743 501660
wsp.com

CLIENT:



PROJECT: S7015 Battlefield Road / Tesco Access
Shrewsbury Traffic Signals upgrade

TITLE: Proposed No U - Turn
Consultation plan

SCALE @ A2: As Shown	CHECKED: K. Hatton	APPROVED: D. Davies
PROJECT No: 70079839	DESIGNED: P. Davey	DRAWN: P. Davey
DRAWING No: 70079839-WSP-ARL-CP-001		REV: P01

© WSP UK Ltd