


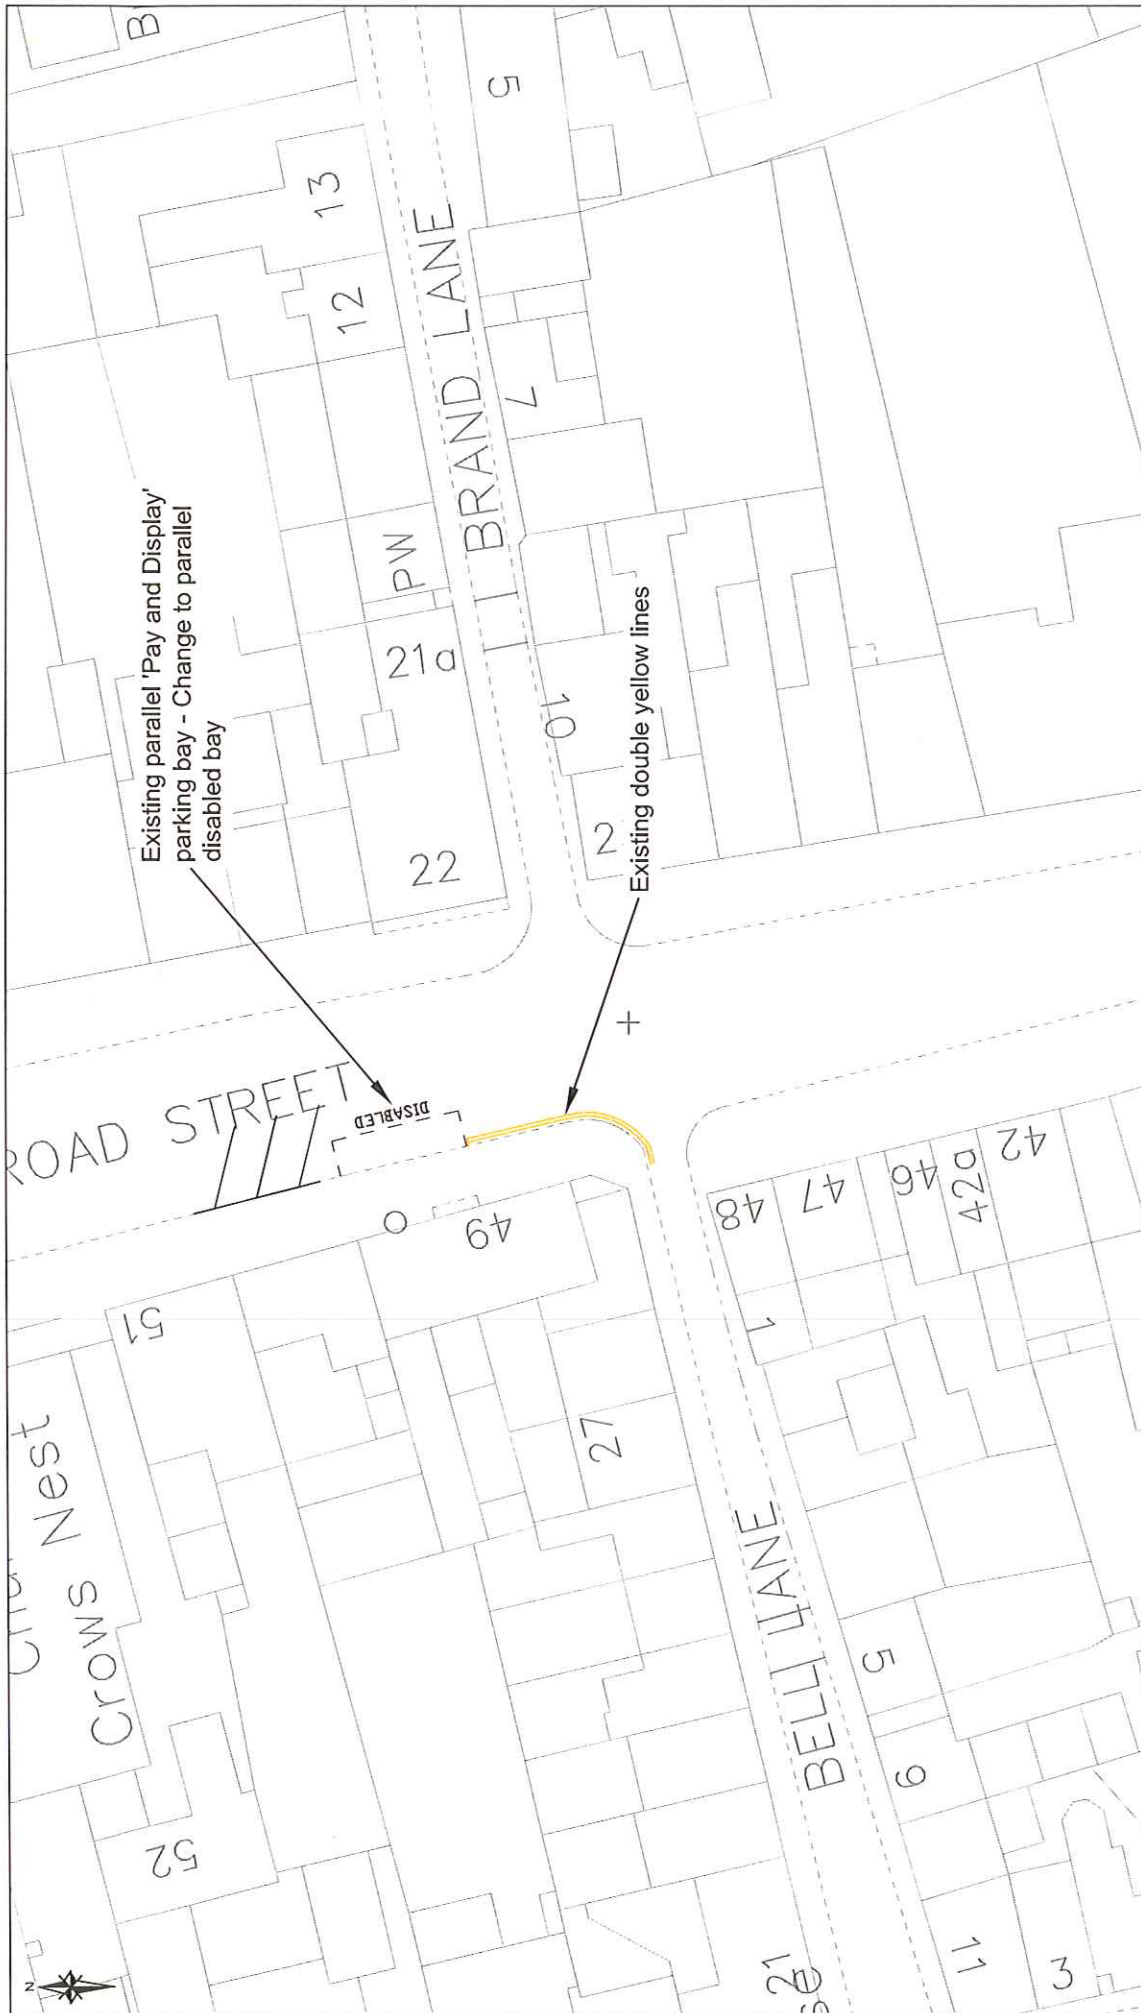

Mouchel Limited - No Reproductions Without Authority
 Do not scale - Use only figured dimensions
 The contractor is to check all dimensions on site and report any discrepancies to the Site Supervisor.
 This drawing is to be read in conjunction with all other standard documentation.
 Based upon the Ordnance Survey mapping with permission of the Controller of Her Majesty's Stationery Office © Crown Copyright. Unauthorised reproduction infringes Crown Copyright and may lead to prosecution or civil proceedings.
 Shropshire Council Licence No. 100049049, 2014.

Drawn By: K. Hatton 20.08.14	Checked By: G. Shaw 20.08.14	Approved By:	Scale: (at A4 size) NTS
Draft ☐ Issue ☒			

Project:	Broad Street, Ludlow - West Side
Drawing Title:	Change of use: Bay to become disabled parking bay with no time limit
Drawing Number:	1064535-E-04-100
Revision:	-

Client: