

DO NOT SCALE


© Crown copyright and database rights 2020 OS 100049049. You are permitted to use this data solely to enable you to respond to, or interact with, the organisation that provided you with the data. You are not permitted to copy, sub-licence, distribute or sell any of this data to third parties in any form.

Key:

-  Existing 30mph to remain.
-  Existing derestricted road - Proposed 40mph.

Approximate Location of existing field access

File name: LUK WSPGROUP\CENTRAL\DATA\PROJECTS\2020\0428\TRAFFIC\MANAGEMENT - MINOR WORKS\20\WSP-HGN-SCC-DR-CH-1103\CONSULTATION.DWG, printed on 17 November 2020 14:42:13, by Helen, 616

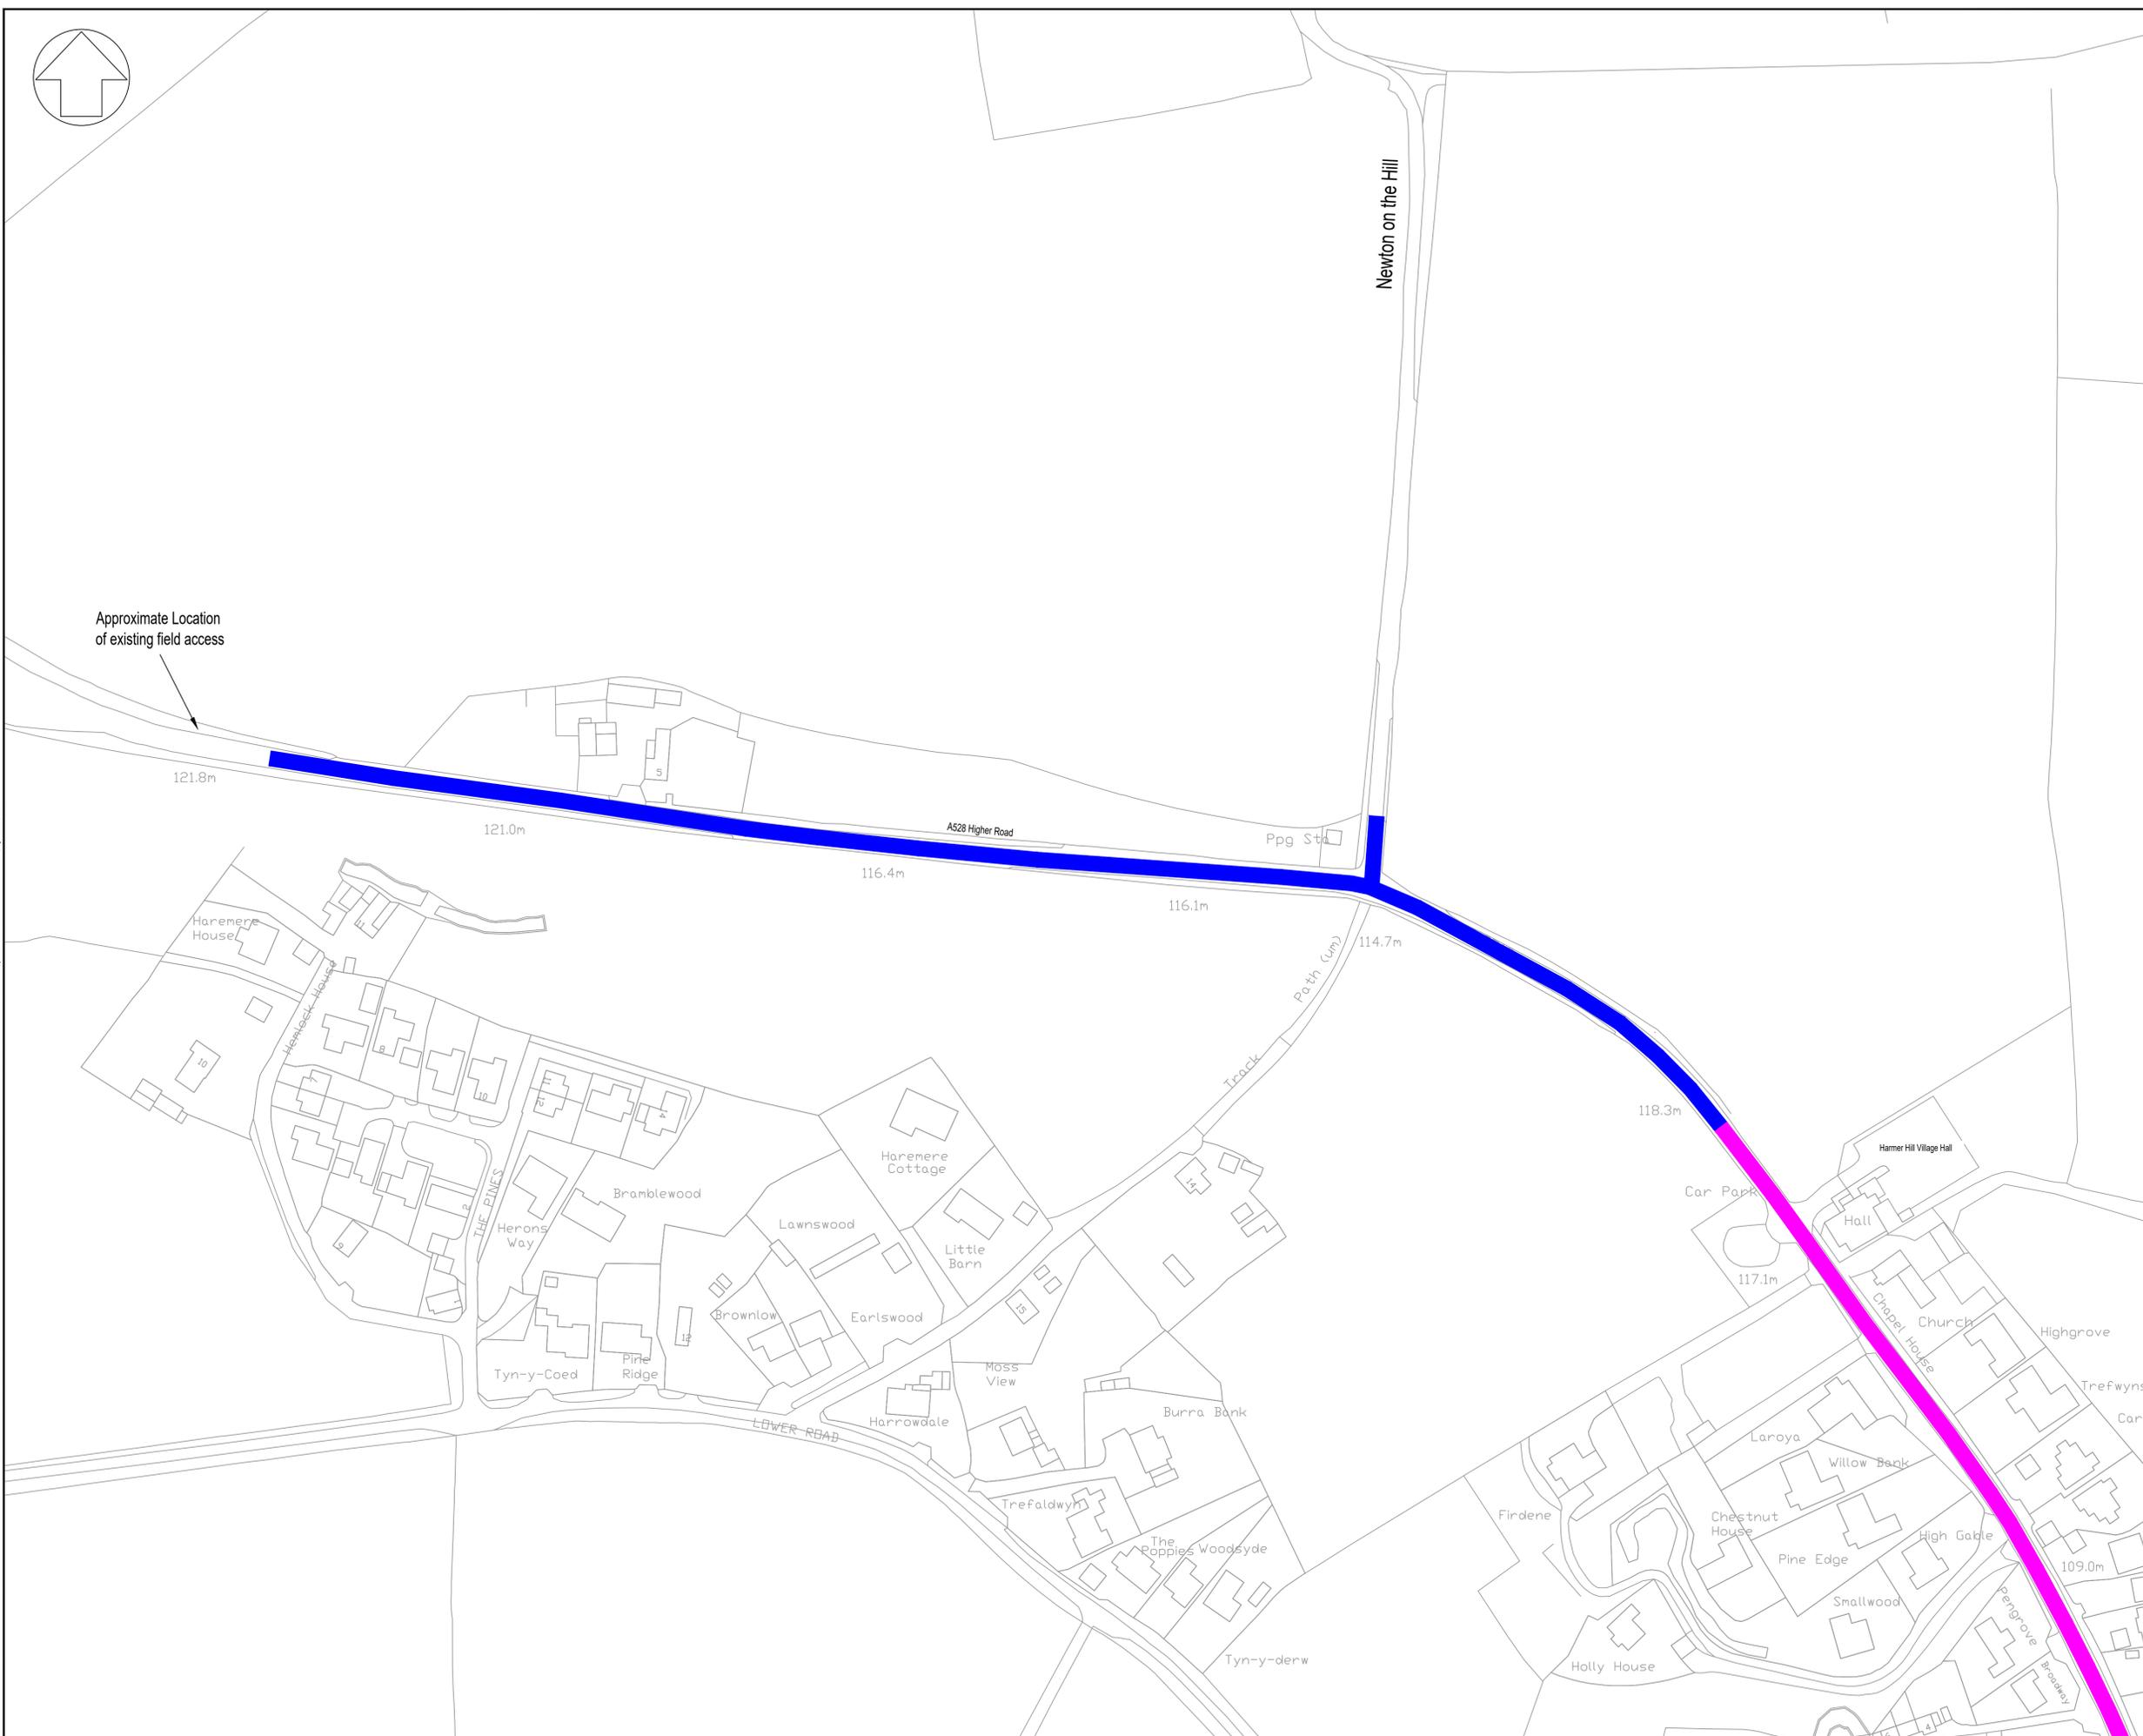

PO2	17/11/2020	KH	WESTERN EXTENT AMENDED	AP	DD
PO1	04/05/2020	PD	FIRST ISSUE	KH	DD
REV	DATE	BY	DESCRIPTION	CH	AP

DRAWING STATUS:



2nd Floor Shirehall, Abbey Foregate, Shrewsbury, SY2 6ND, UK
T+ 44 (0) 1743 501060
wsp.com

CLIENT:



SITE/PROJECT: Traffic Minor Works Programme

TITLE: Site 11 - A528 Harmer Hill Proposed 40mph speed limit Consultation Plan

SCALE @ A1:	1:1000	CHECKED:	K. Hatton	APPROVED:	D. Davies
PROJECT NO:	70062478	DESIGNED:	P. Davey	DRAWN:	P. Davey
				DATE:	May 2020

DRAWING NO:	70062478-WSP-HGN-SCC-DR-CH-1103	REV:	P02
-------------	---------------------------------	------	-----

© WSP UK Ltd