


File name \\UK.WSPGROUP.COM\CENTRAL DATA\PROJECTS\70115XXX\70115874 - ITP 23-24\03 WIP\HW HIGHWAYS\021 MUCH WENLOCK\70115784-WSP-14-GEN-CH-DR-1200-1200 P03 MUCH WENLOCK TROS.DWG, printed on 23 May 2024 19:17:34, by Pashley, Kiri

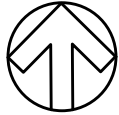


KEY:



EXISTING - No waiting at any time (double yellow lines).



EXISTING - No waiting at any time (double yellow lines).
PROPOSED - No restrictions (double yellow lines to be removed).

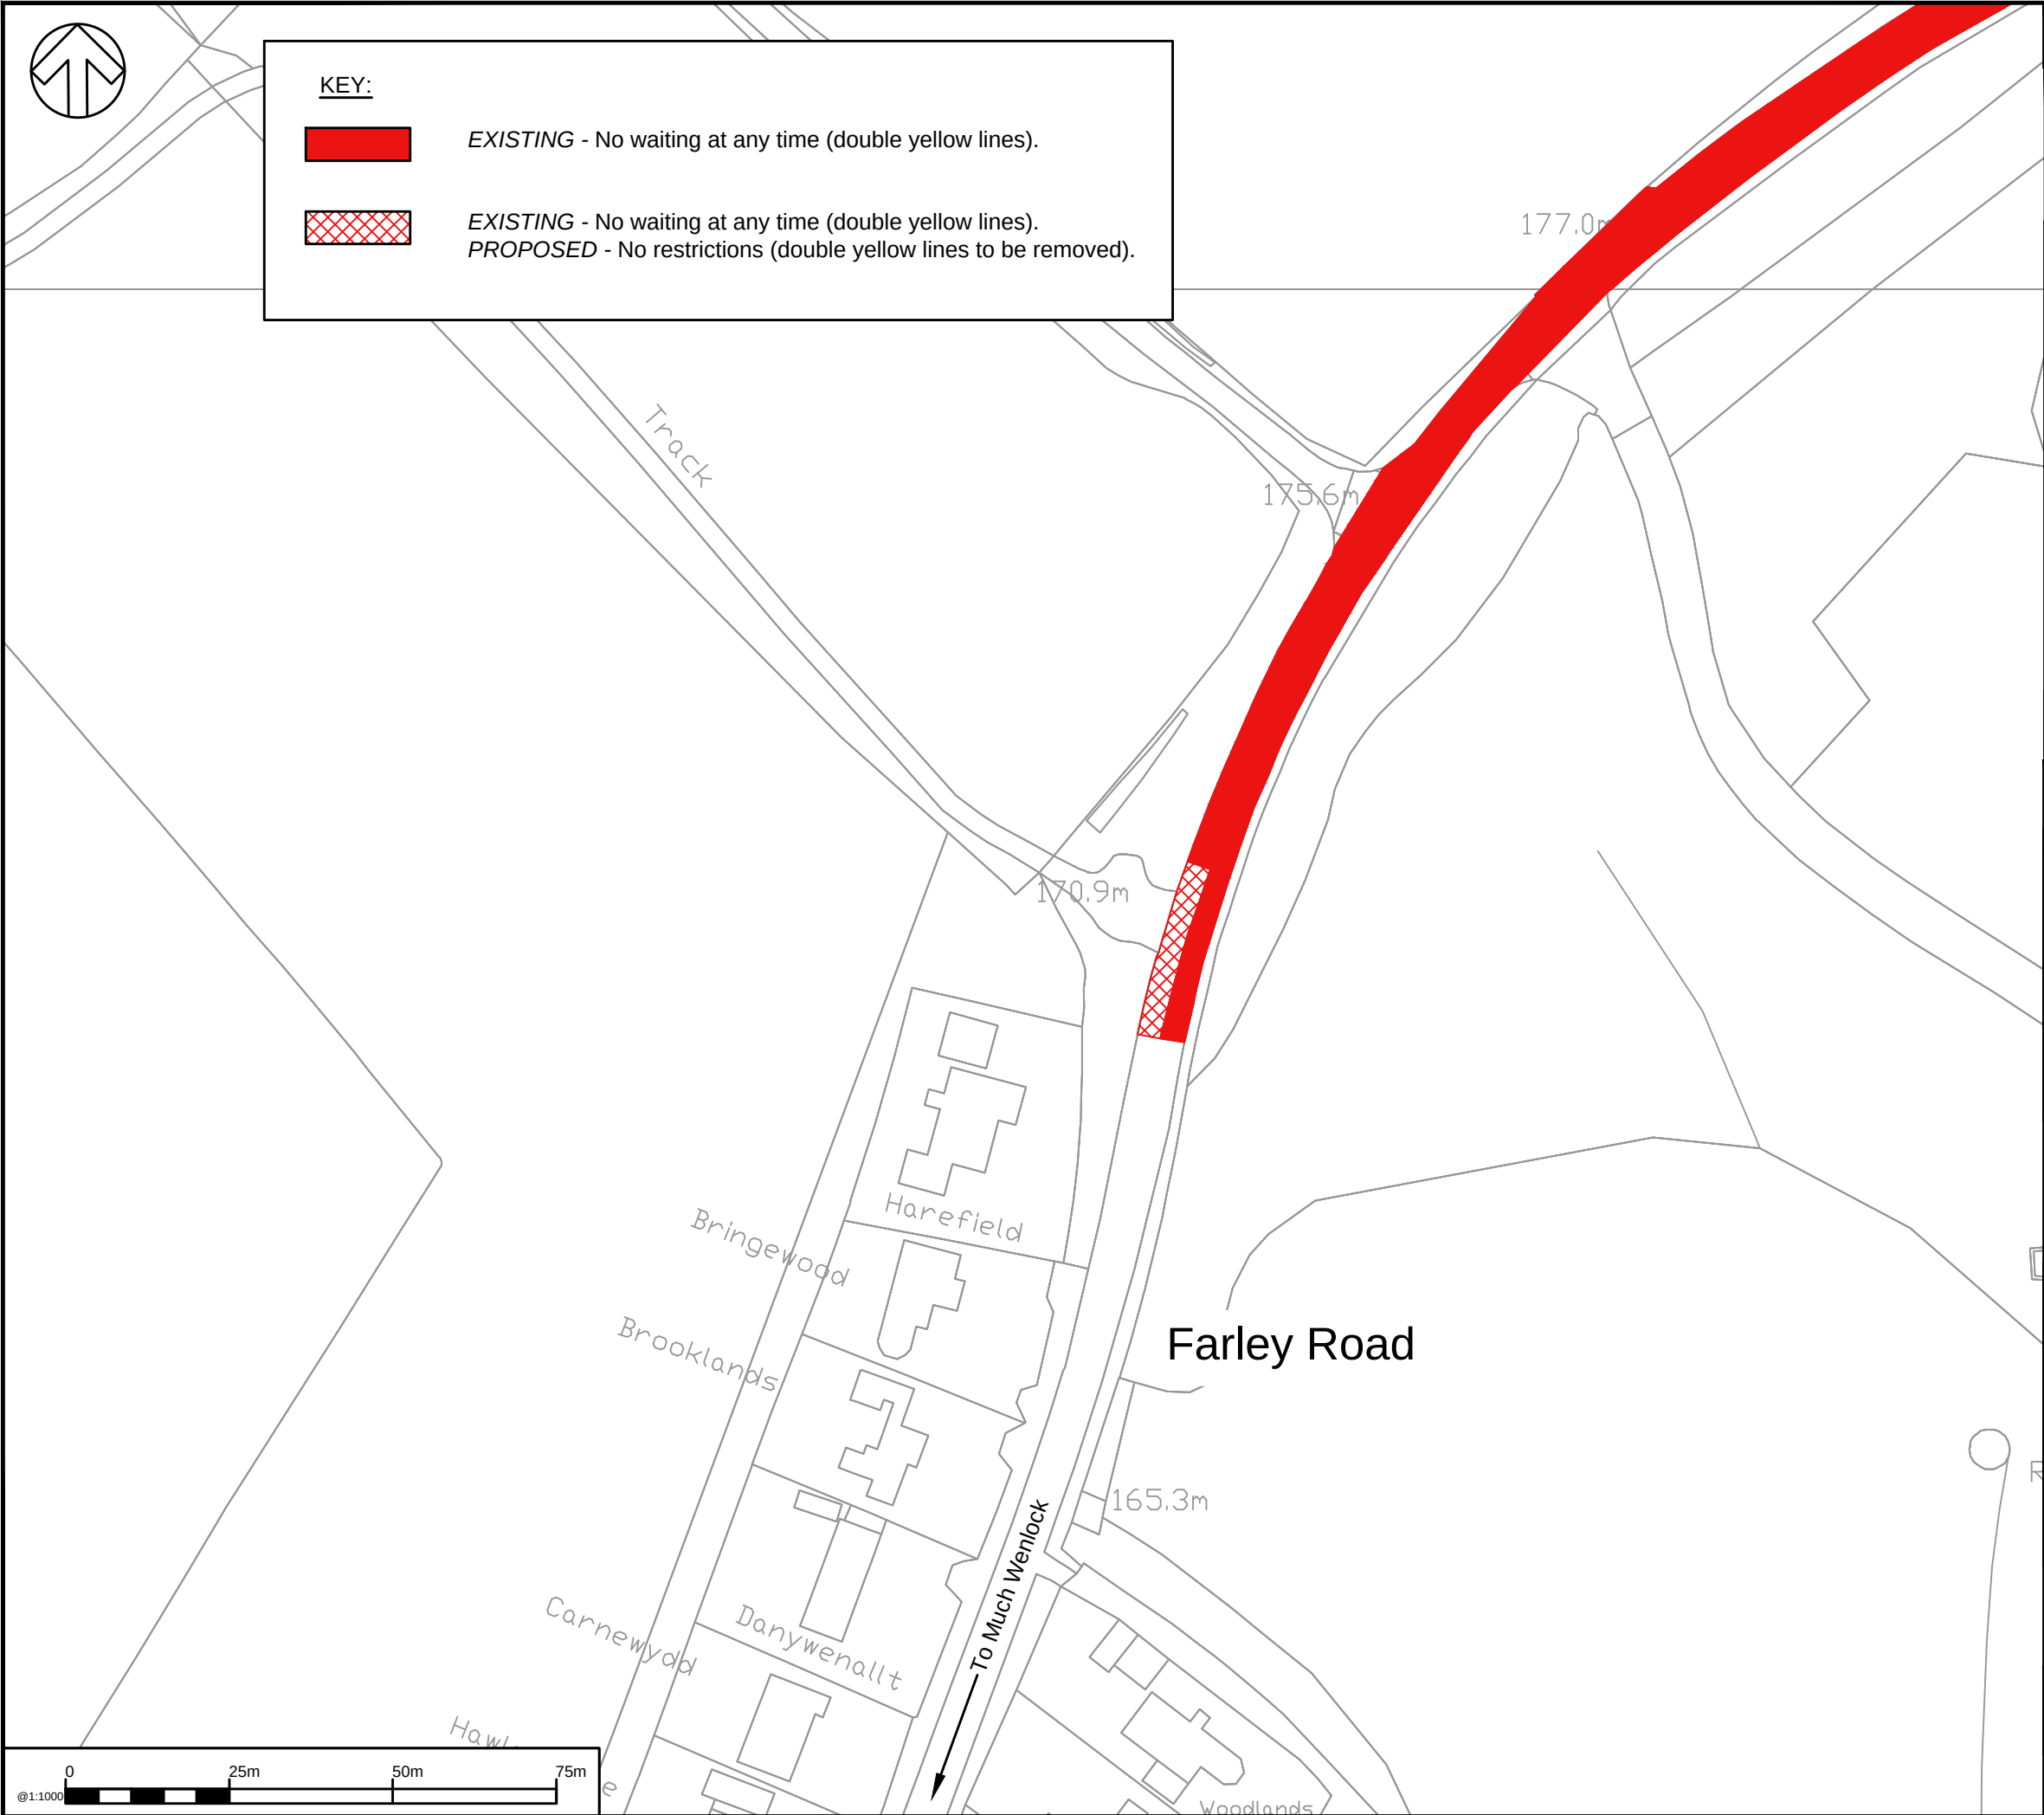

DO NOT SCALE

© Crown copyright and database rights 2023 OS 100049049.
You are permitted to use this data solely to enable you to respond to, or interact with, the organisation that provided you with the data. You are not permitted to copy, sub-licence, distribute or sell any of this data to third parties in any form.

P01	30/01/2023	KH	FIRST ISSUE	PD	DD
REV	DATE	BY	DESCRIPTION	CHK	APP

DRAWING STATUS: S2 - FOR INFORMATION



2nd Floor Shirehall, Abbey Foregate, Shrewsbury, SY2 6ND, UK
T+ 44 (0) 1743 501060
wsp.com



PROJECT:
ITP 23/24
Much Wenlock Traffic Regulation Orders

TITLE:
A4169 Farley Road, Much Wenlock
Proposed changes to waiting restrictions

SCALE @ A3: 1:1000	CHECKED: P. Davey	APPROVED: D. Davies
PROJECT No: 70115874	DESIGNED: K. Hatton	DRAWN: K. Hatton
DRAWING No: 70115874-WSP-14-GEN-CH-DR-1200-1202	DATE: May 24	REV: P01

© WSP UK Ltd