



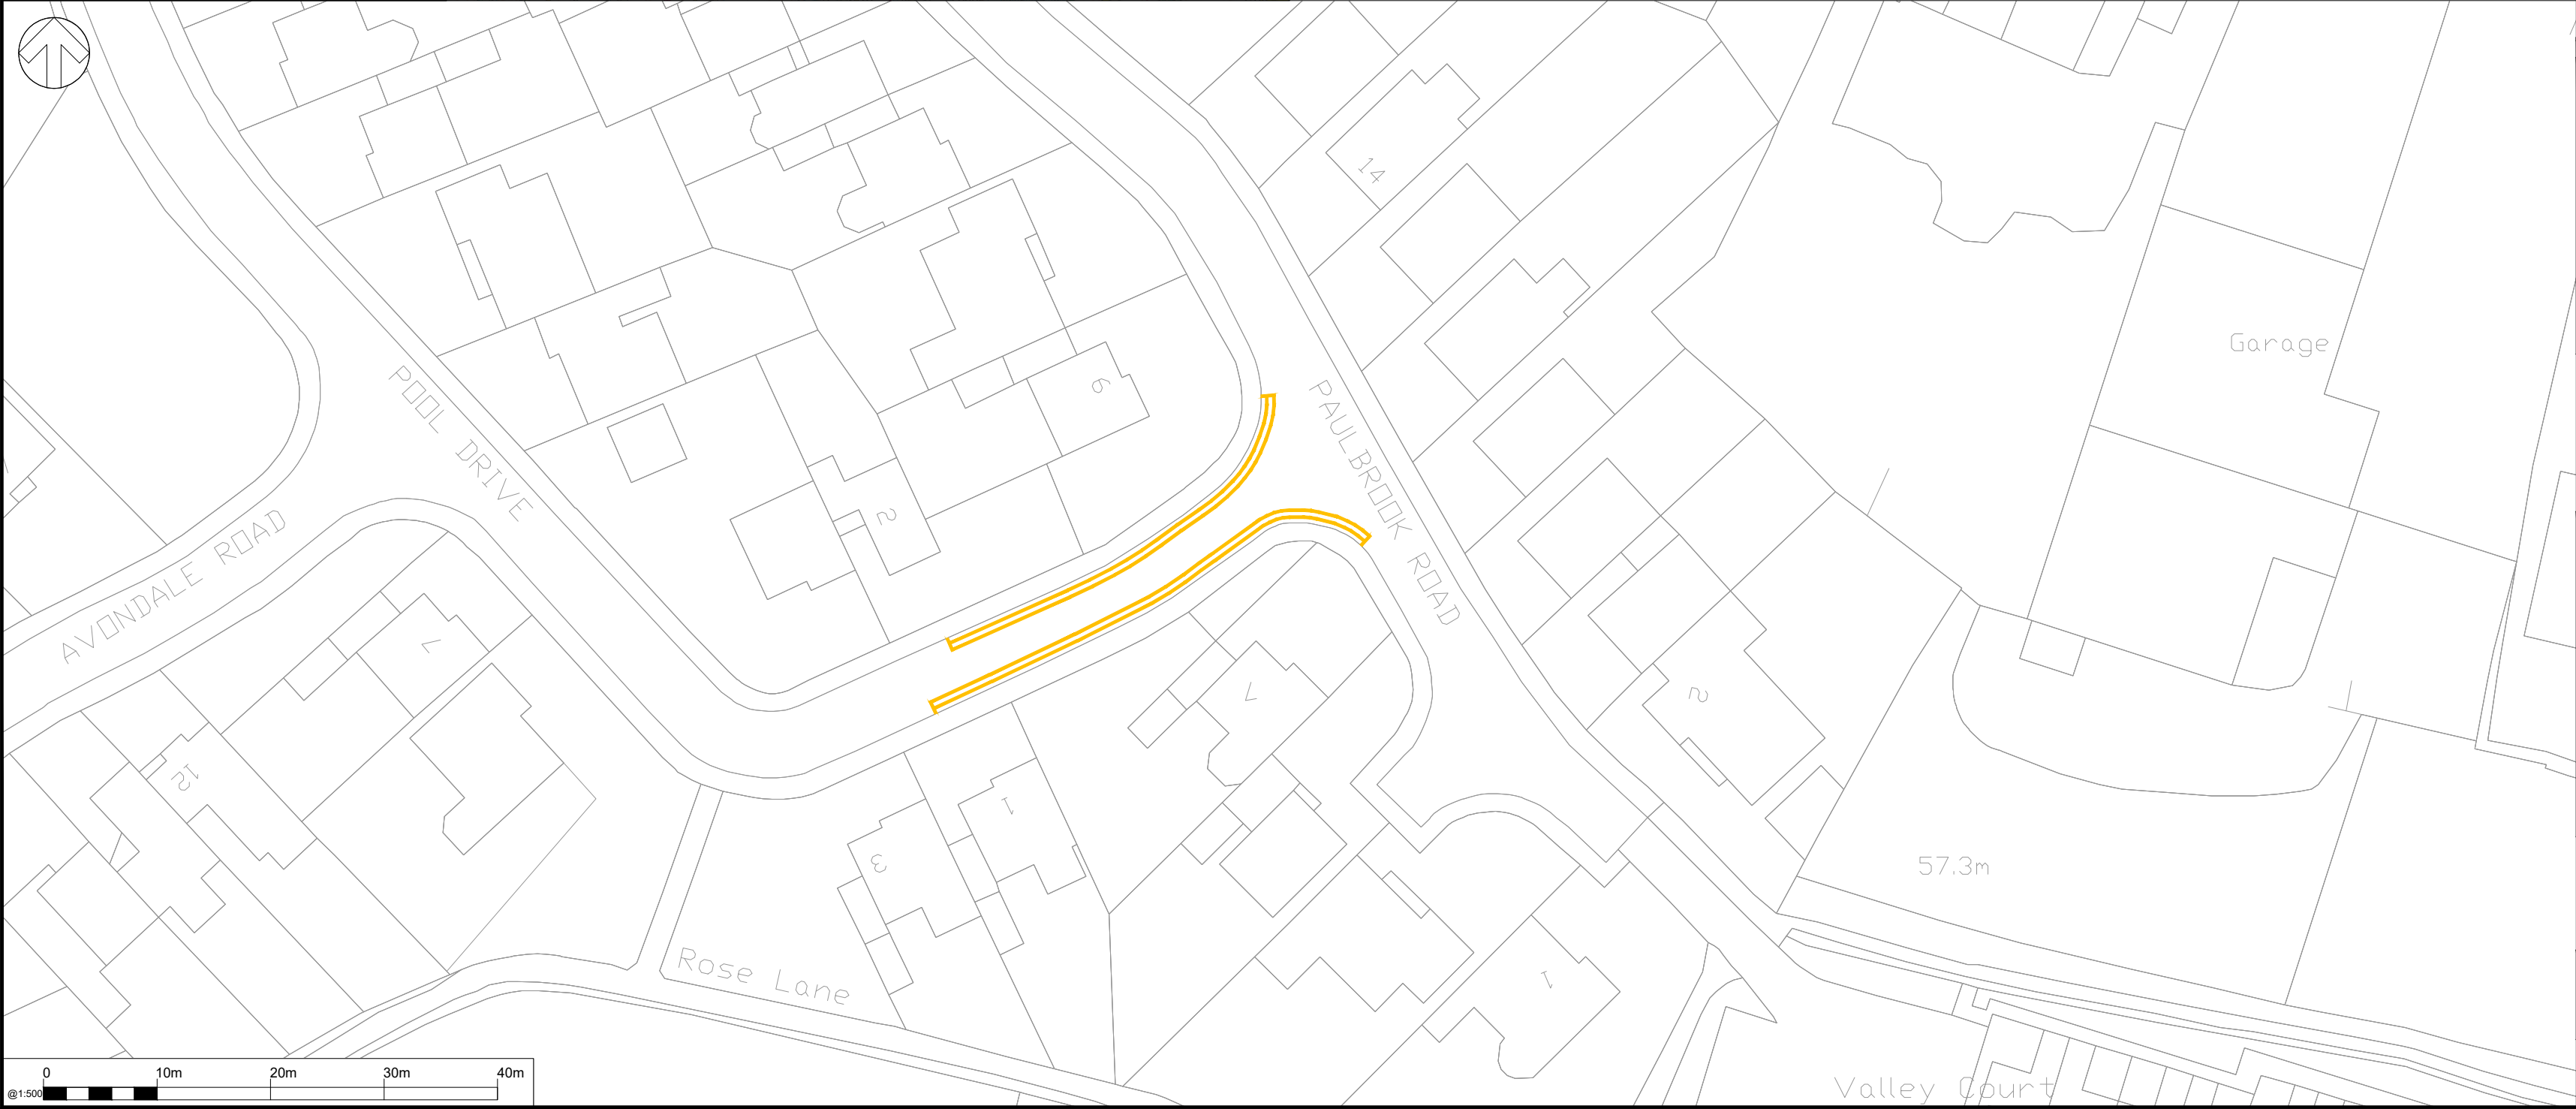

DO NOT SCALE

© Crown copyright and database rights 2023 OS 100049049. You are permitted to use this data solely to enable you to respond to, or interact with, the organisation that provided you with the data. You are not permitted to copy, sub-licence, distribute or sell any of this data to third parties in any form.

Key

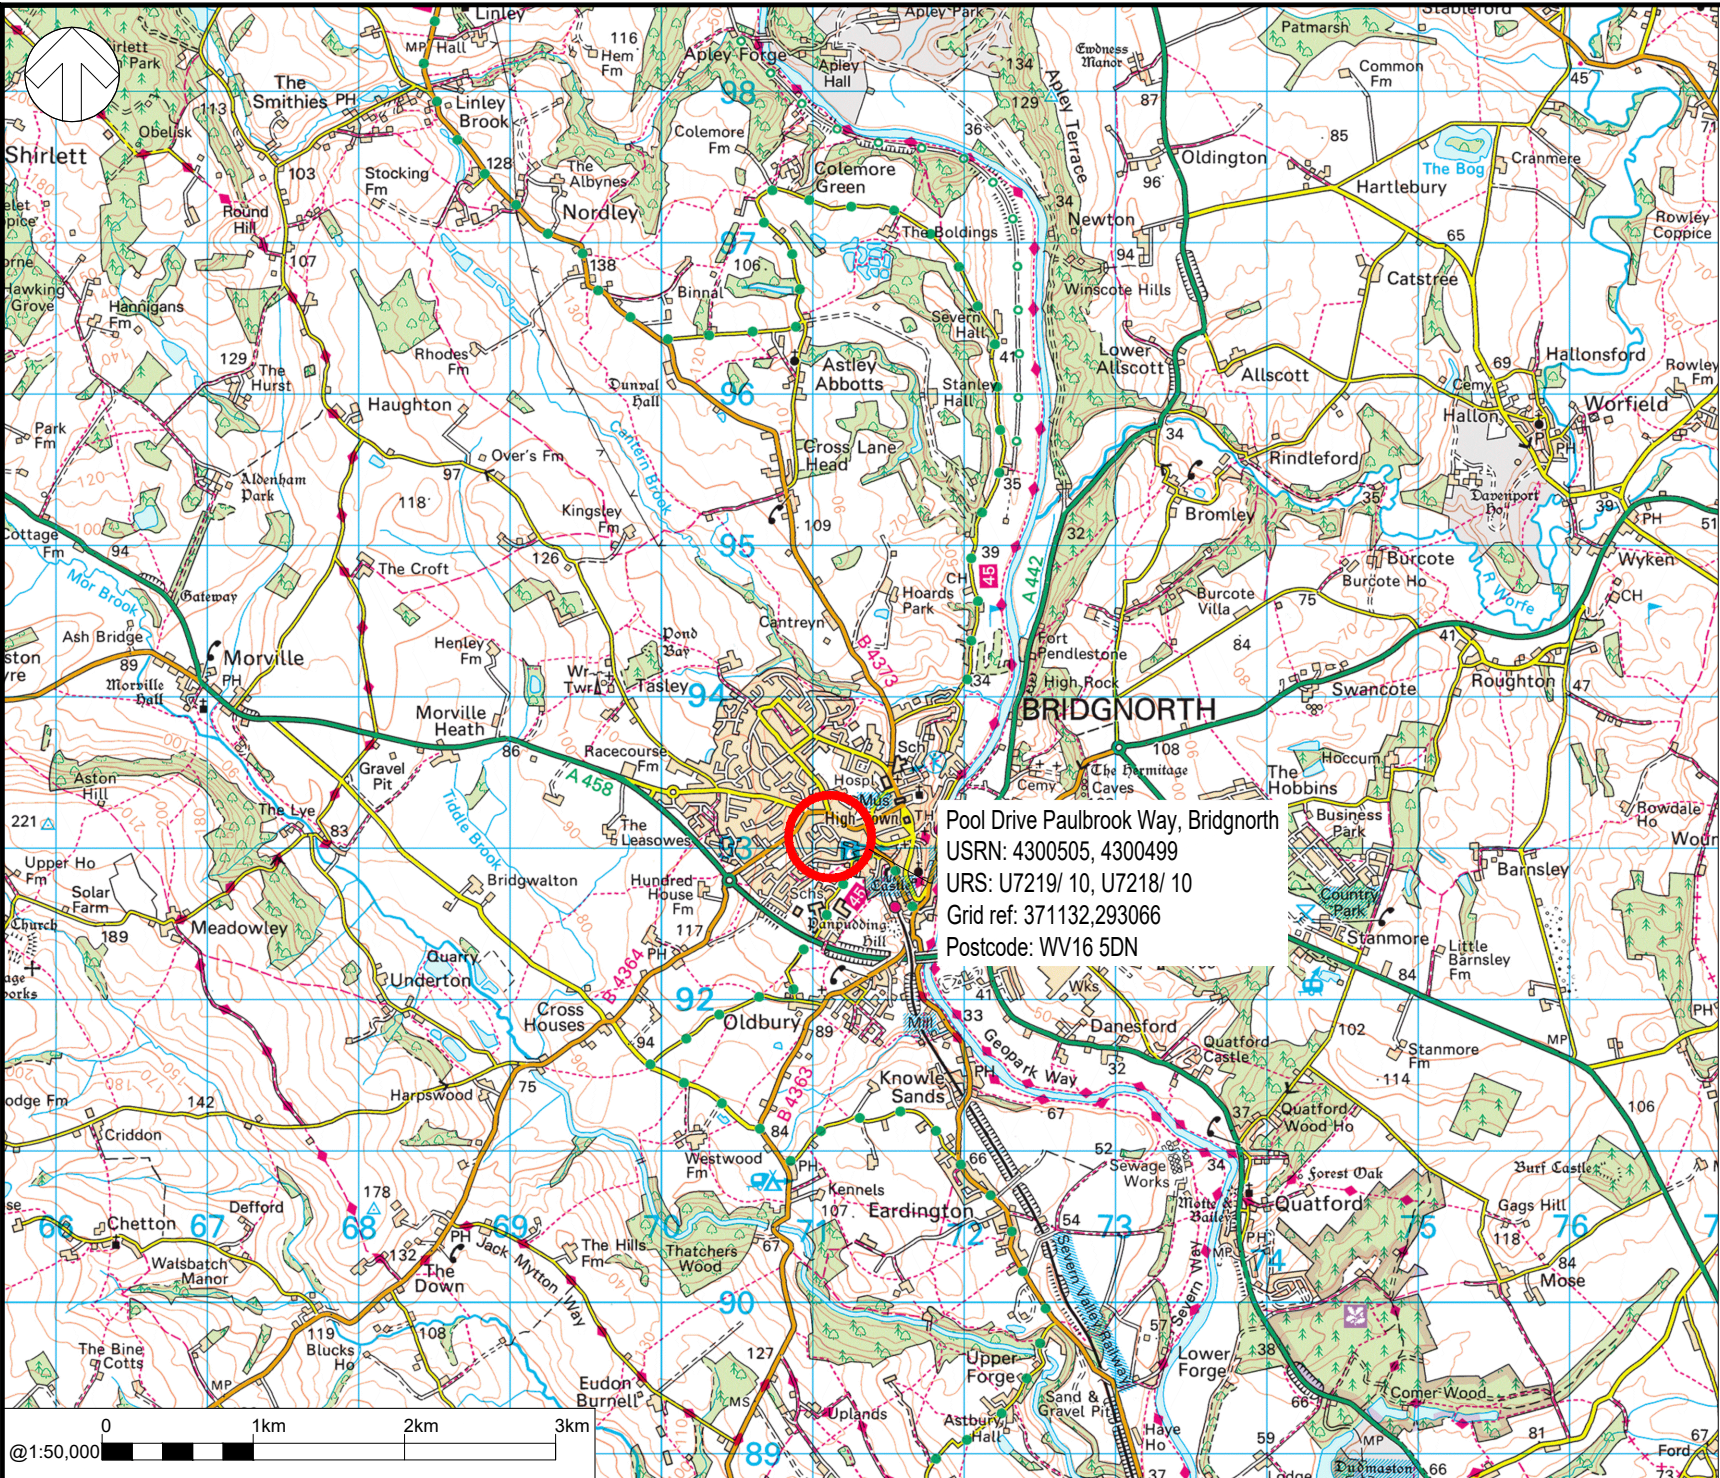

Existing: No restrictions

Proposed: No waiting at any time (double yellow lines).

P02	01/03/2023	PD	RESTRICTIONS EXTENDED FOR THE CLIENT	KH	AP
P01	15/02/2023	PD	FIRST ISSUE	KH	DP
REV	DATE	BY	DESCRIPTION	CHK	APP

DRAWING STATUS:	S2 - FOR INFORMATION
-----------------	----------------------



2nd Floor Shirehall, Abbey Foregate, Shrewsbury, SY2 6ND, UK
T+ 44 (0) 01743 501 060
wsp.com

CLIENT:	
---------	--

PROJECT:	Bridgnorth CPE Parking Review
----------	----------------------------------

TITLE:	Pool Drive and Paulbrook Road, Bridgnorth Proposed Waiting Restrictions Consultation Plan
--------	---

SCALE @ A2:	CHECKED:	APPROVED:
As Shown	K. Hatton	D. Davies
PROJECT No:	DESIGNED:	DRAWN:
70093916	P. Davey	P. Davey
DATE:	February 2023	
DRAWING No:	70093916-WSP-GEN-CH-PR-1200-1200	REV:
		P02

© WSP UK Ltd