
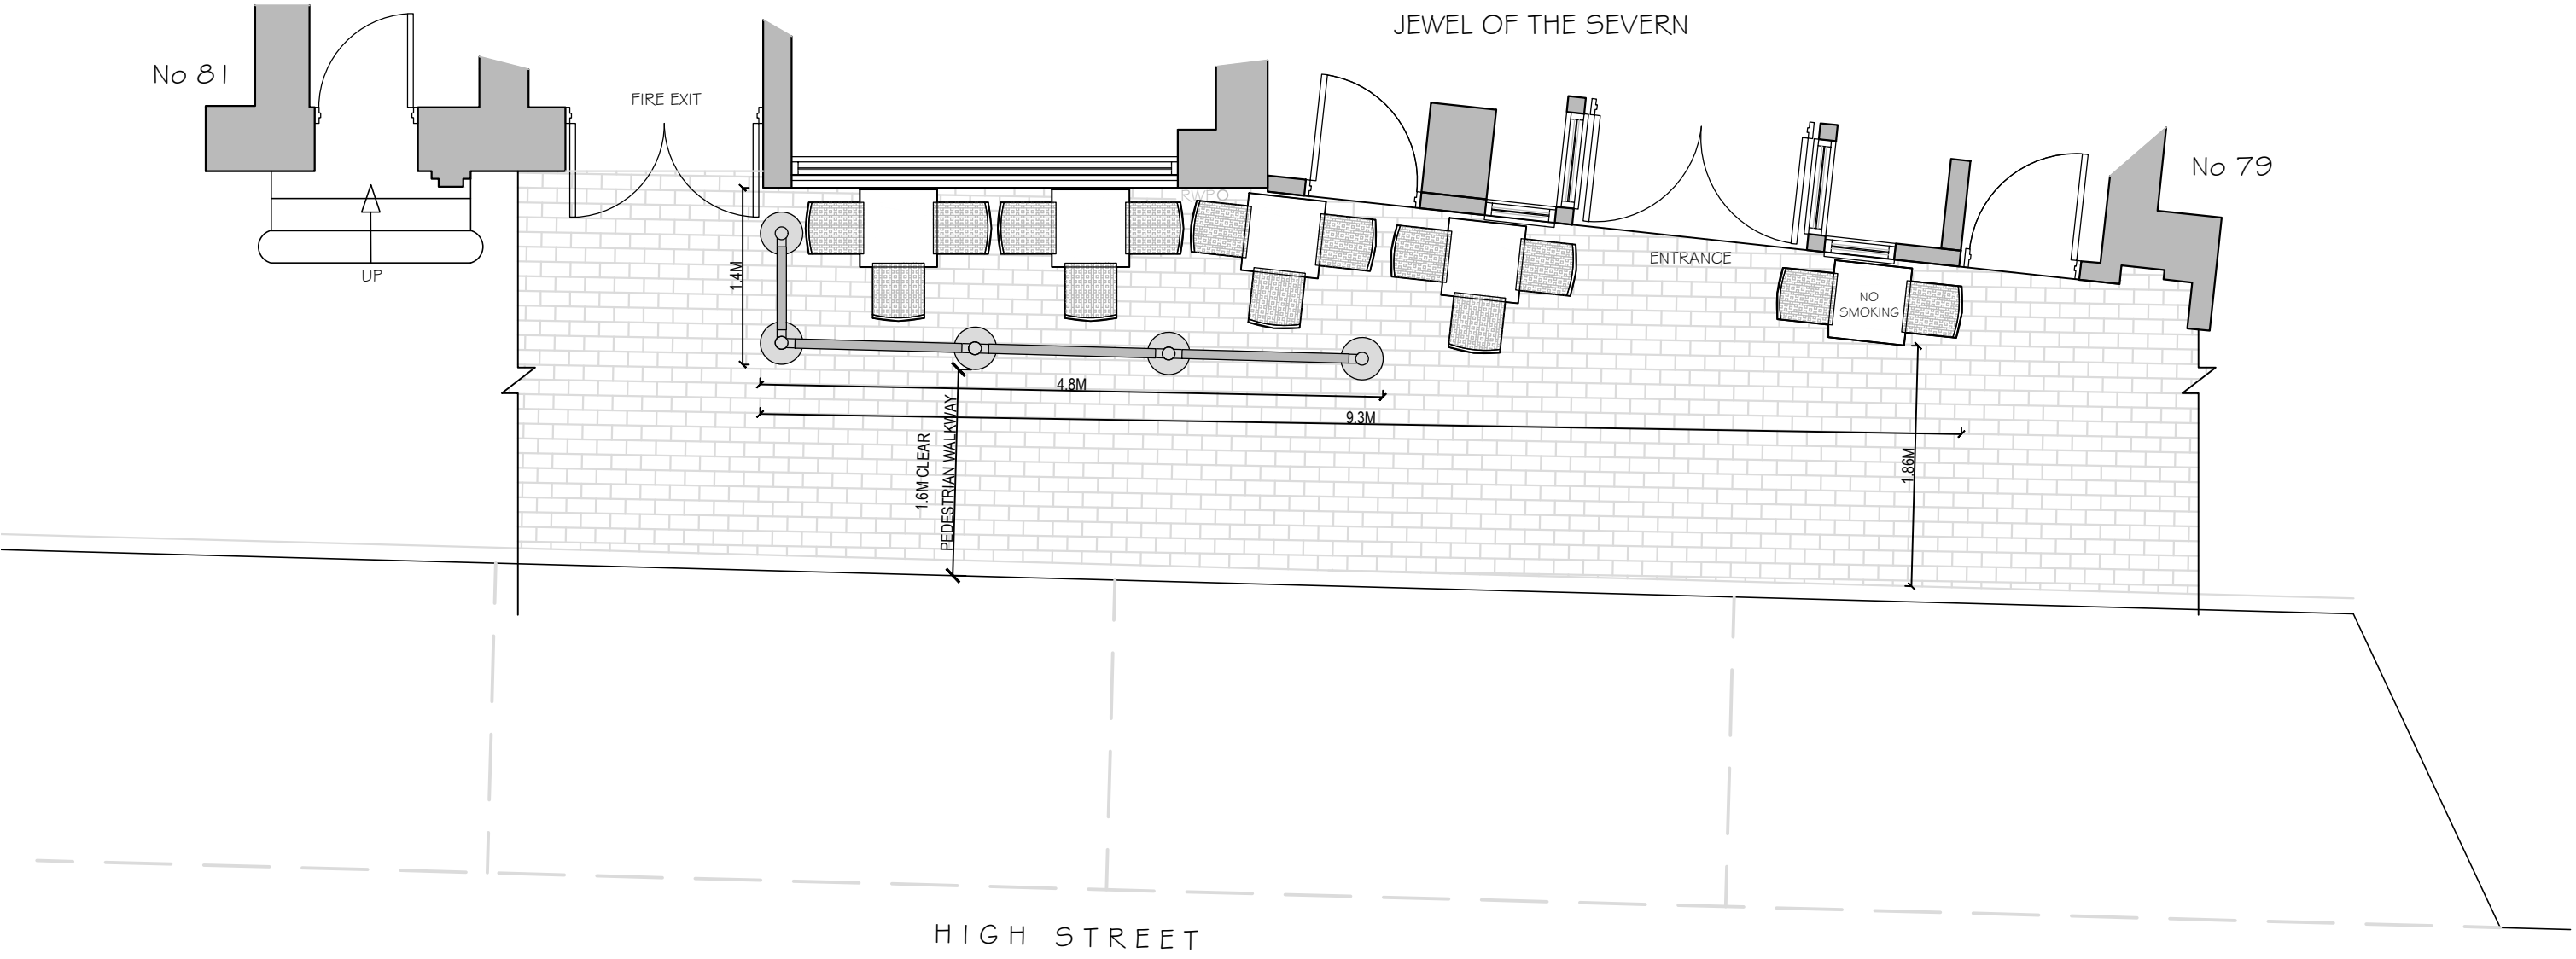


NOTE - Responsibility is not accepted for errors made by others in scaling from this drawing. All construction information should be taken from figured dimensions only

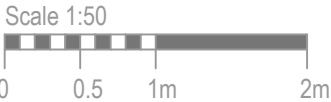

REVISIONS

-

kdp

Brooklyn Chambers, 11 Goring Road,
Worthing, West Sussex BN12 4AP
+44 (0)1903 496 999 www.kdpaine.co.uk

CLIENT	JD WETHERSPOON PLC	
PROJECT	PUB NO: 2092 THE JEWEL OF THE SEVERN BRIDGNORTH	
DRAWING	PROPOSED PAVEMENT CAFE	

SCALE	DATE	DRAWN
A3/1:50	MAY 2024	AKS
PROJECT No	DRAWING No	REVISION
7917	101	