
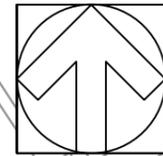


**Key**

- Existing Paid Parking  
Proposed Loading Bay 07:30 - 20:00
- Existing Loading Bay 07:30 - 20:00  
Proposed Paid Parking Bay 08:00 - 18:00
- Existing No waiting at any time / No loading at any time.  
Proposed Paid Parking Bay 08:00 - 18:00
- Existing Blue Badge Holders Parking bay  
Proposed Loading Bay 07:30 - 20:00
- Existing No waiting at any time / No loading Mon - Sat 8:15 - 9:15 and 4pm - 6pm.  
Proposed No waiting at any time / No loading at any time
- Existing No waiting at any time / No loading Mon - Sat 8am - 6:30pm.  
Proposed No waiting at any time / No loading at any time.
- Existing No waiting at any time / No loading Mon - Sat 8:15am - 9:15am , 12:15pm - 1:15pm, 4pm - 6pm.  
Proposed No waiting at any time / No loading at any time.
- No waiting at any time / no loading at any time
- Loading Bay 07:30 - 20:00
- Blue Badge Holders Parking Bay
- Motorcycle Parking Bay
- Paid Parking Bay 08:00 - 18:00

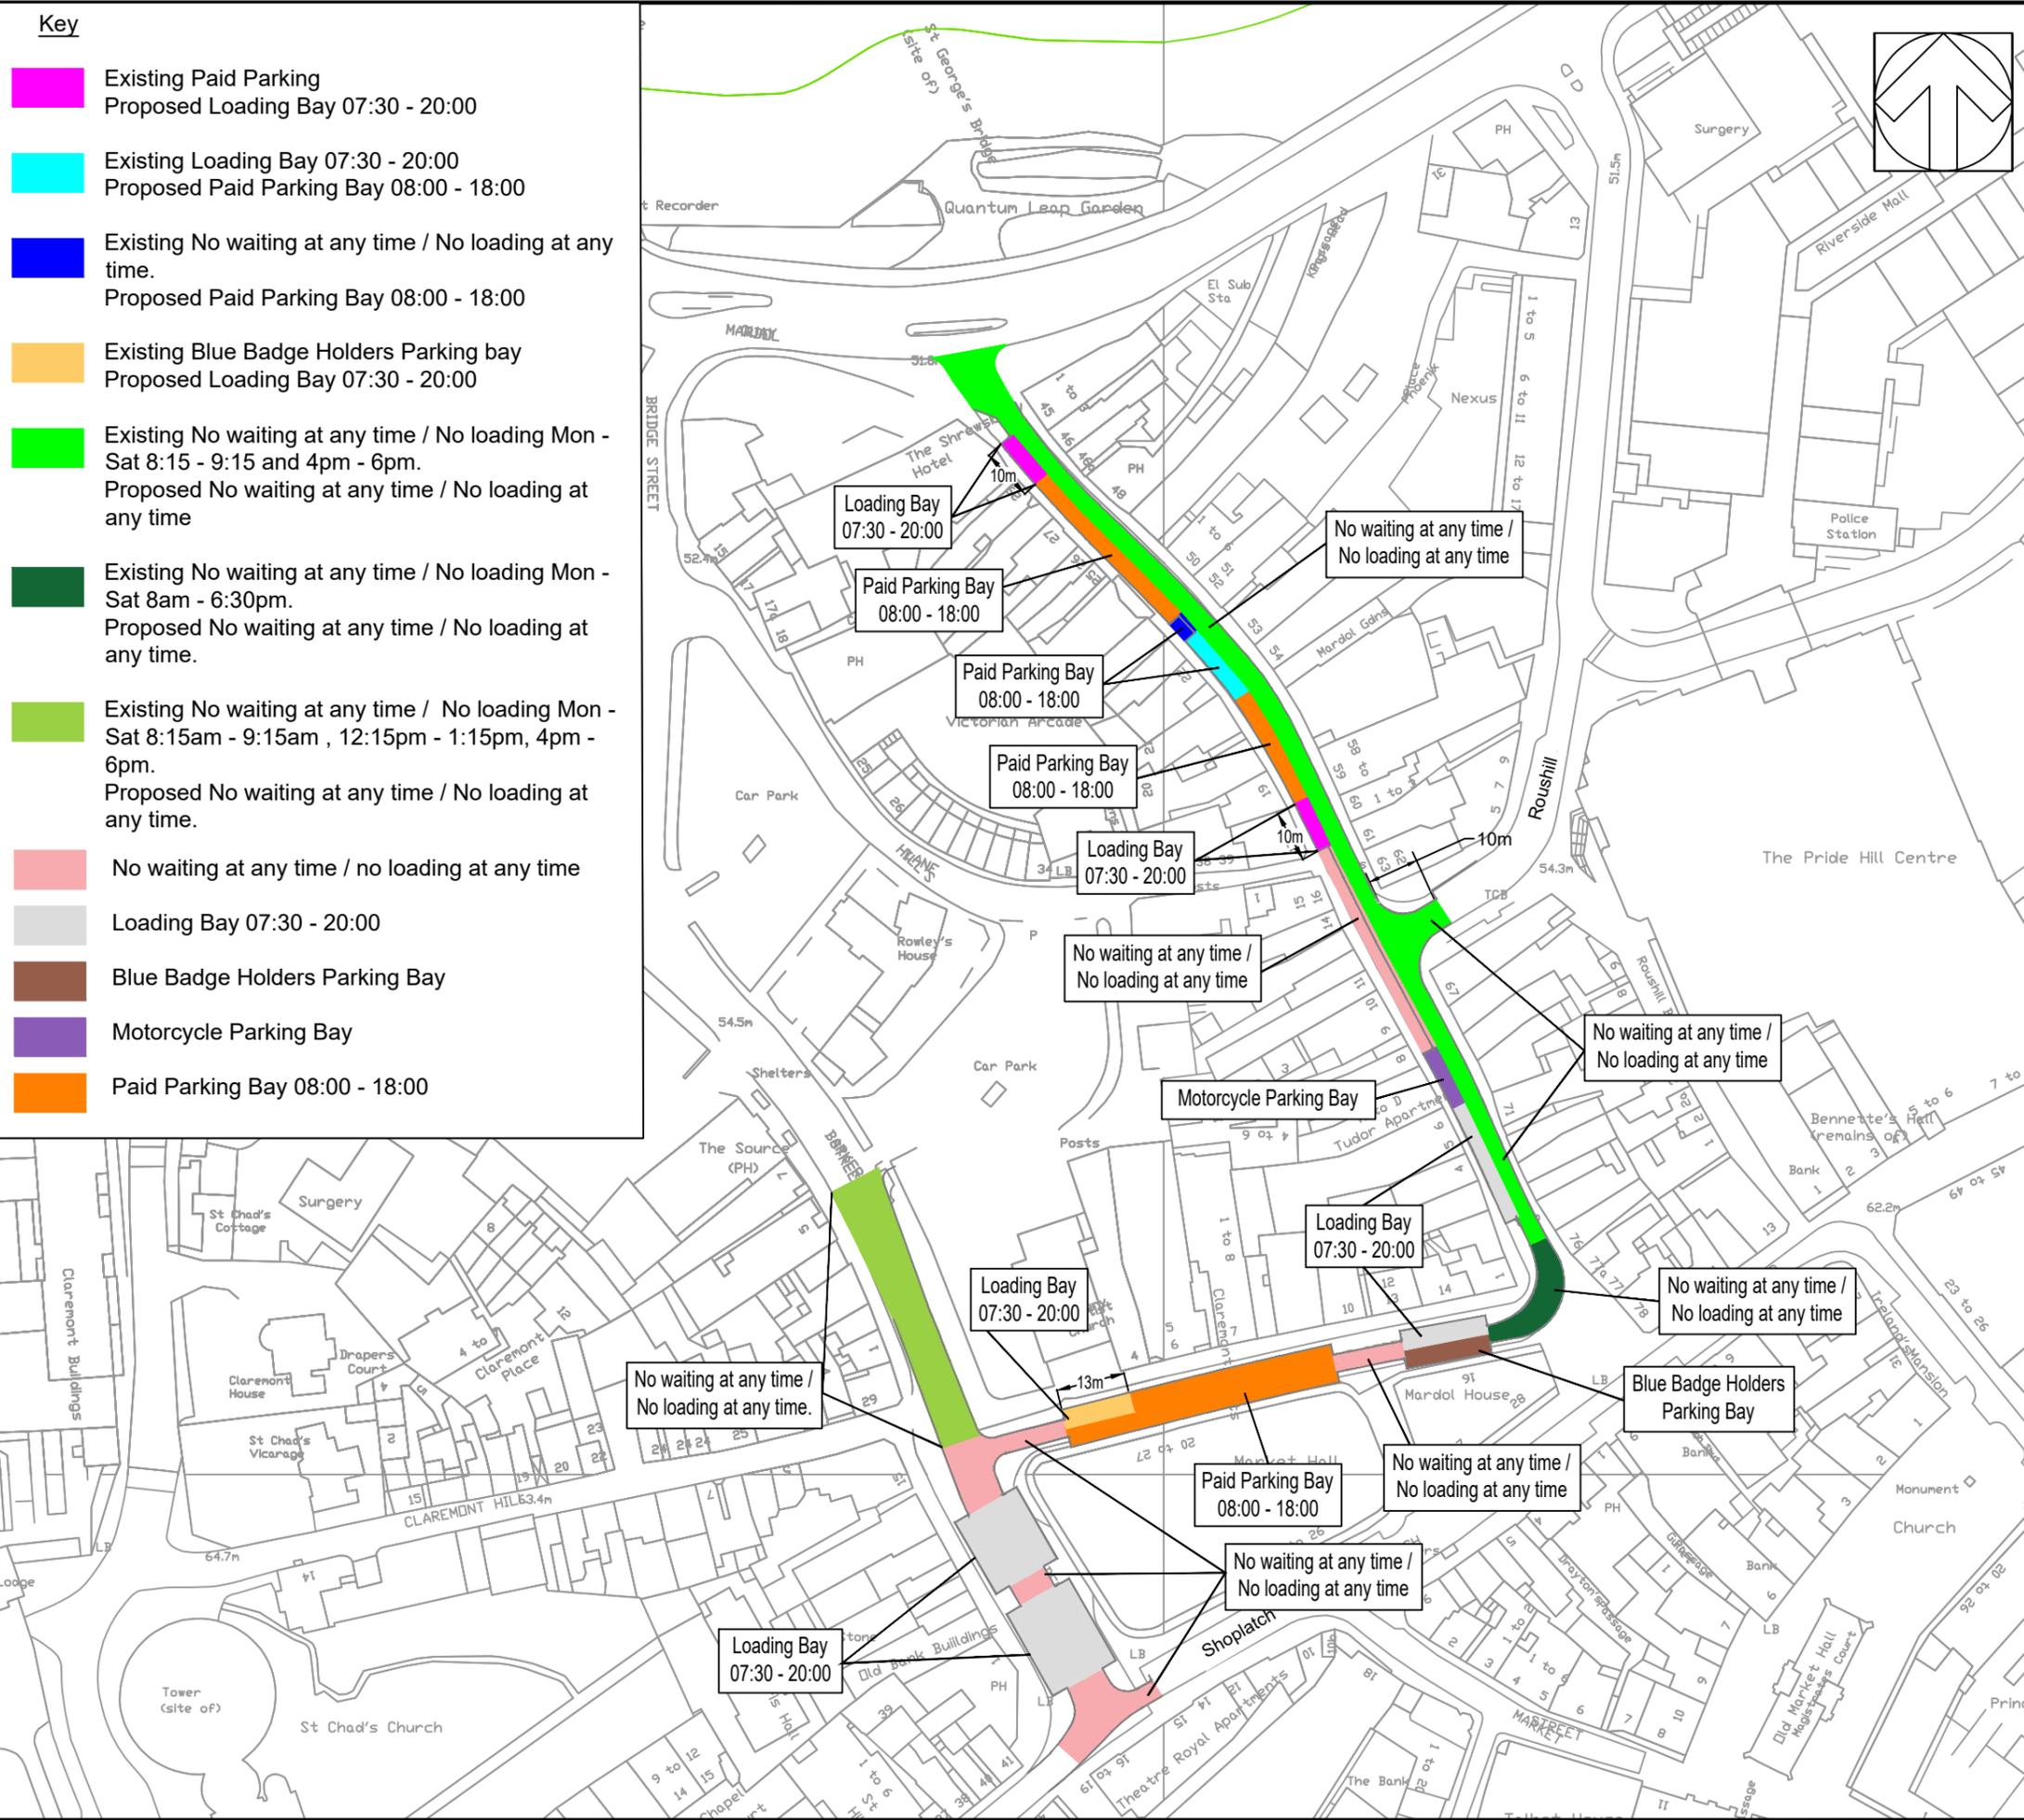

**DO NOT SCALE**

© Crown copyright and database rights 2020 OS 100049049. You are permitted to use this data solely to enable you to respond to, or interact with, the organisation that provided you with the data. You are not permitted to copy, sub-licence, distribute or sell any of this data to third parties in any form.

REV	DATE	BY	DESCRIPTION	CHK	APP
P05	10/02/2021	PD	TRO 2019 INFO REMOVED	KH	DD
P04	10/12/2020	TCK	RESTRICTIONS COLOUR CODES AMENDED	KH	DD
P03	01/10/2020	KH	NO WAITING AT ANY TIME EXTENTS AMENDED	AP	DD
P02	12/08/2020	TCK	PROPOSED LOADING BAY AMENDED	KH	DD
P01	01/02/2020	TCK	FIRST ISSUE	-	-

DRAWING STATUS: **S2 - FOR INFORMATION**



2nd Floor Shirehall, Abbey Foregate, Shrewsbury, SY2 6ND, UK  
T+ 44 (0) 1743 501060  
wsp.com



PROJECT: **Shrewsbury Integrated Transport Package  
Town Centre Package 2**

TITLE: **Traffic Regulation Order  
Consultation Plan  
Proposed**

SCALE @ A3: 1:1250	CHECKED: K. Hatton	APPROVED: D. Davies
PROJECT No: 1070997	DESIGNED: A. Polak	DRAWN: T. C. Kingscott
DRAWING No: 1070997-E-07-103		DATE: 10/12/2020
REV: P05		

© WSP UK Ltd