

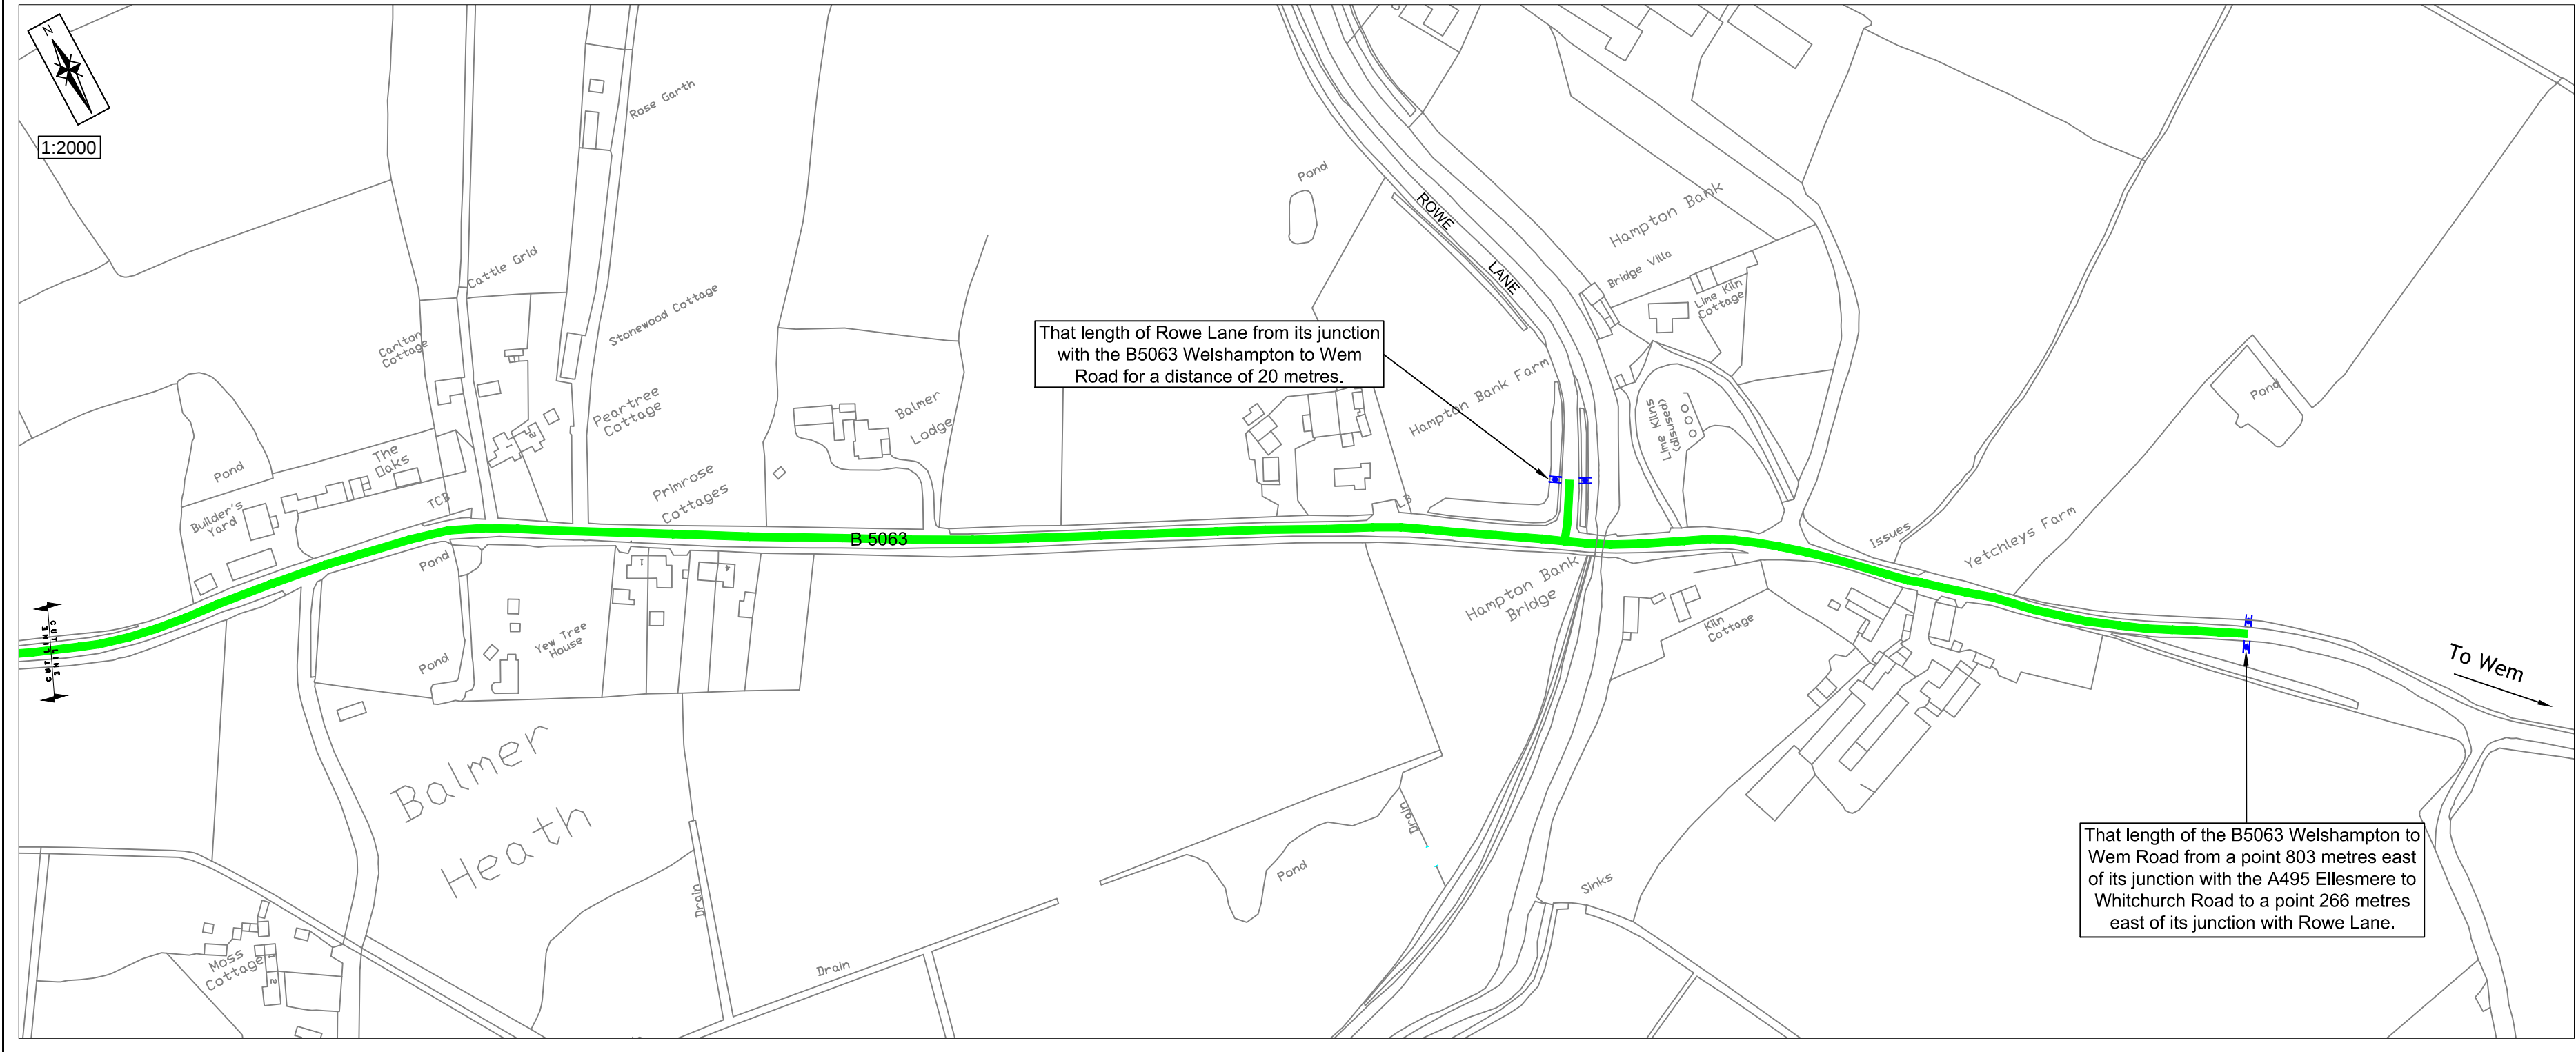


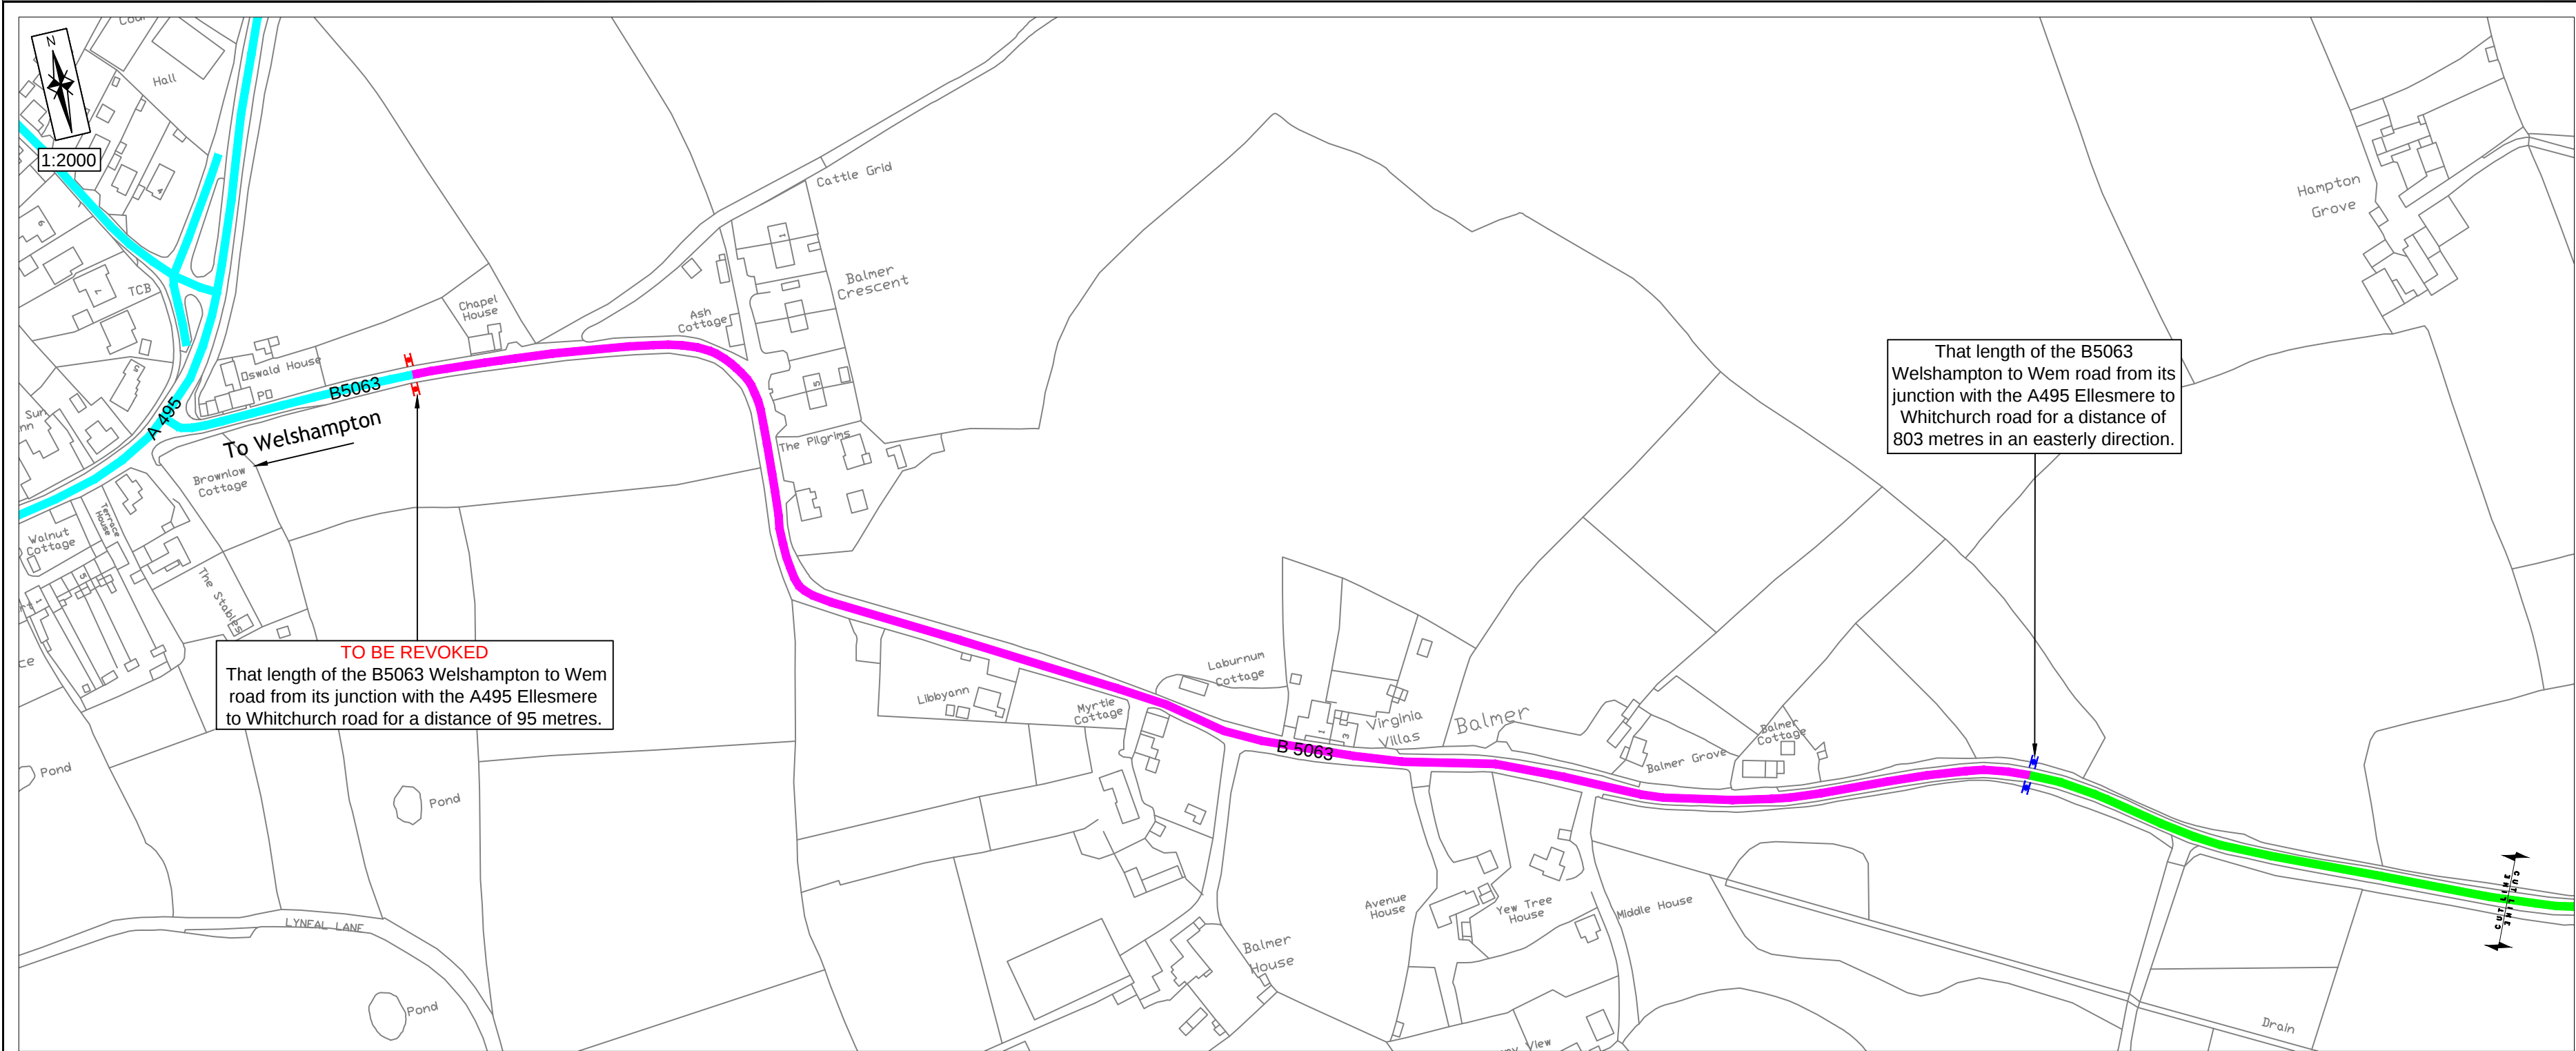

© Mouchel Limited - No Reproductions Without Authority

Do not scale - Use only figured dimensions
The contractor is to check all dimensions on site and report any discrepancies to the Site Supervisor.
This drawing is to be read in conjunction with all other standard documentation.

Based upon the Ordnance Survey mapping with permission of the Controller of Her Majesty's Stationery Office © Crown Copyright. Unauthorised reproduction infringes Crown Copyright and may lead to prosecution or civil proceedings.
Shropshire Council Licence No. 100049049, 2016.

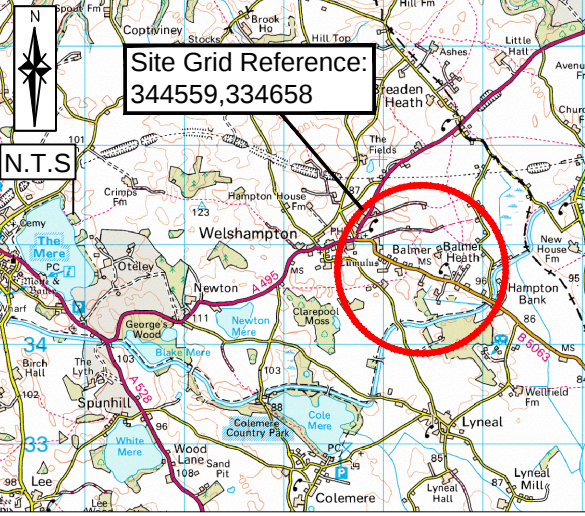

Key:

- Existing 30mph speed limit extents.
- Proposed TRO 30mph speed limit extension.
- Proposed 40mph speed limit.

A	Speed Limit dimensions altered	J.Plumridge	08/11/16	P.Field-Williams	08/11/16
Revision	Amendment	Originated by and date	Checked by and date	Approved by and date	

mouchel
building great relationships
2nd Floor, Shirehall, Abbey Foregate, Shrewsbury, Shropshire, SY2 6ND
Tel: 01743 276300 Fax: 01743 276301
Web Site: www.mouchel.com

Client: **Shropshire Council**

Project: **B5063 Welshampton To The Balmer**

Drawing Title: **Proposed Speed Limit**

Drawn By: J.Plumridge 17/10/16	Checked By: D.Davies 17/10/16	Approved By: P.Field-Williams 17/10/16	Scale: (at A2 size) As Shown
--------------------------------------	-------------------------------------	--	---------------------------------

Purpose: Consultation	Draft Issue
--------------------------	----------------

Drawing Number: 1071406-C-1203	Revision: A
-----------------------------------	----------------