
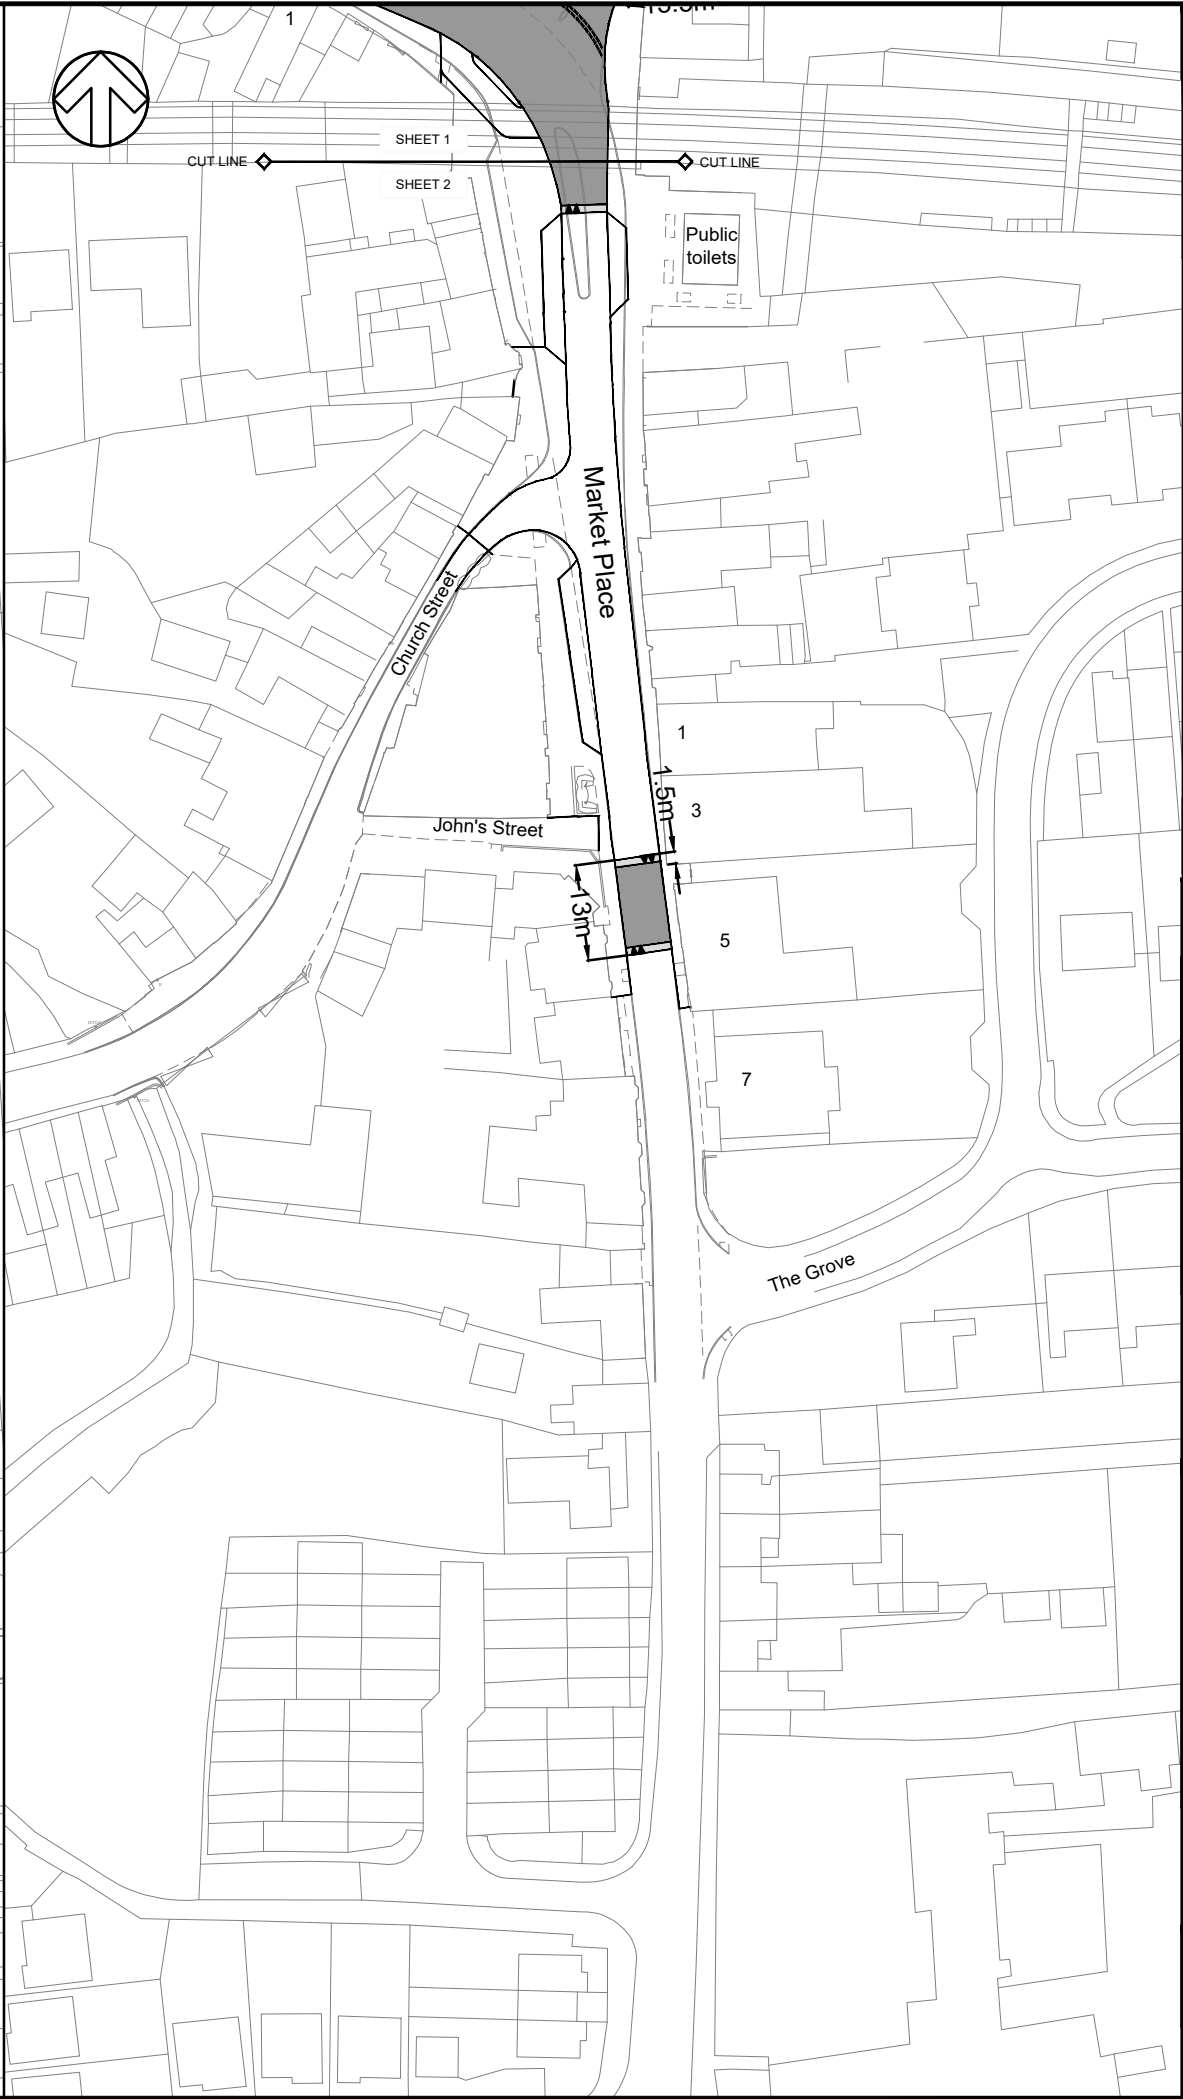


File name \\UK.WSPGROUP.COM\CENTRAL DATA\PROJECTS\62240659-WSP-HSN-AS-DR-SK-002 (RAISED TABLES TRO PLAN).DWG, printed on 30 June 2022 22:41:24, by Polak, Annette

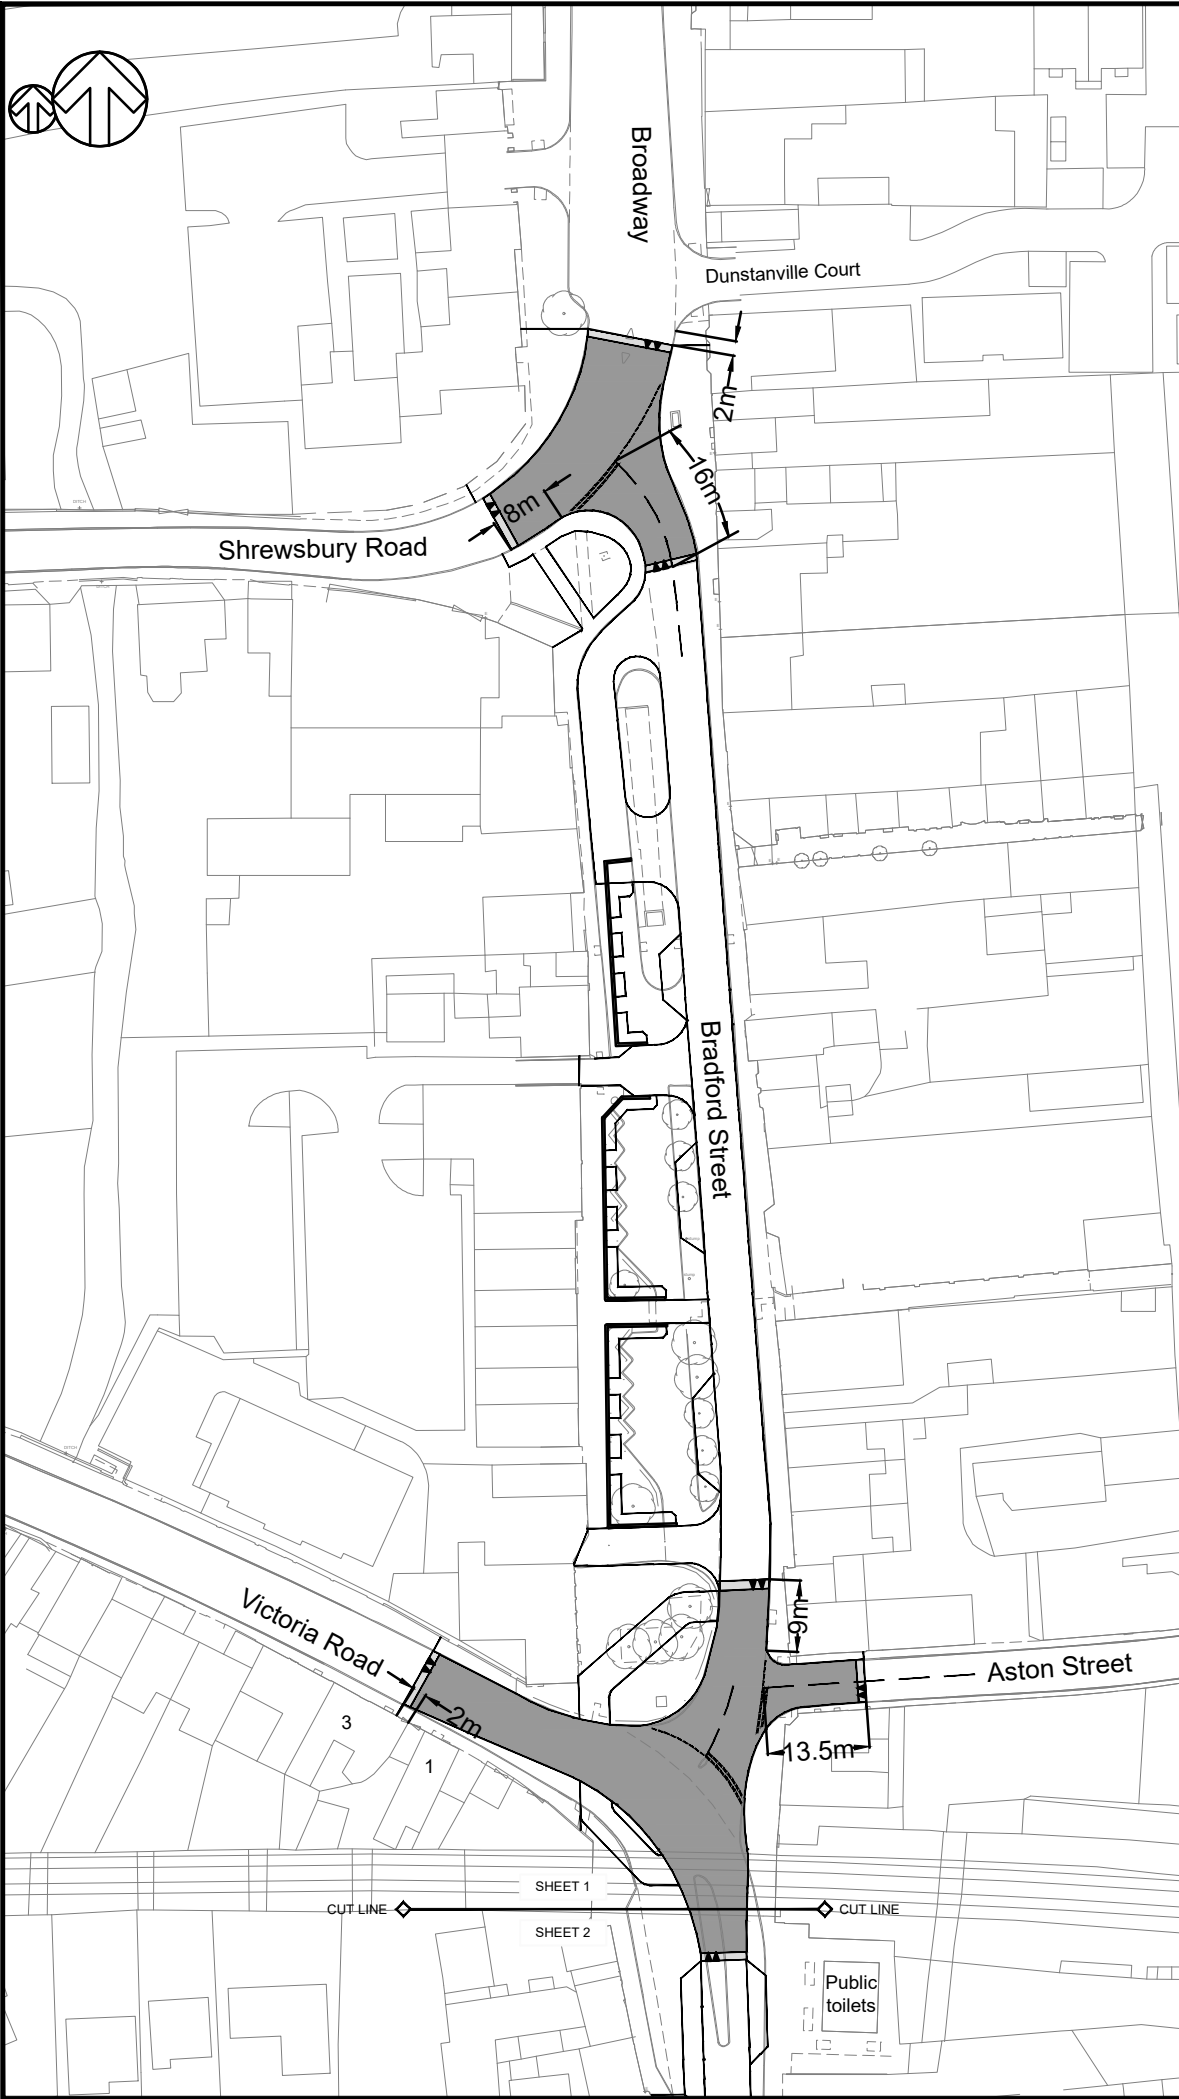

DO NOT SCALE

© Crown copyright and database rights 2022 OS 100049049.
You are permitted to use this data solely to enable you to respond to, or interact with, the organisation that provided you with the data. You are not permitted to copy, sub-licence, distribute or sell any of this data to third parties in any form.

Key:

-  Proposed raised table
-  Proposed ramp

P01	30/06/2022	AP	FIRST ISSUE	KH	DD
REV	DATE	BY	DESCRIPTION	CHK	APP

DRAWING STATUS: S2 - FOR INFORMATION



2nd Floor Shirehall, Abbey Foregate, Shrewsbury, SY2 6ND, UK
T+ 44 (0) 1743 501 060
wsp.com

CLIENT:



PROJECT:

Shifnal Town Centre

TITLE:

Raised Tables
TRO Plan

SCALE @ A3: 1:1000	CHECKED: KH	APPROVED: DD
PROJECT No: 62240659	DESIGNED: AP	DRAWN: AP
DATE: June 22		REV: P01

62240659-WSP-HSN-AS-DR-SK-002

© WSP UK Ltd