


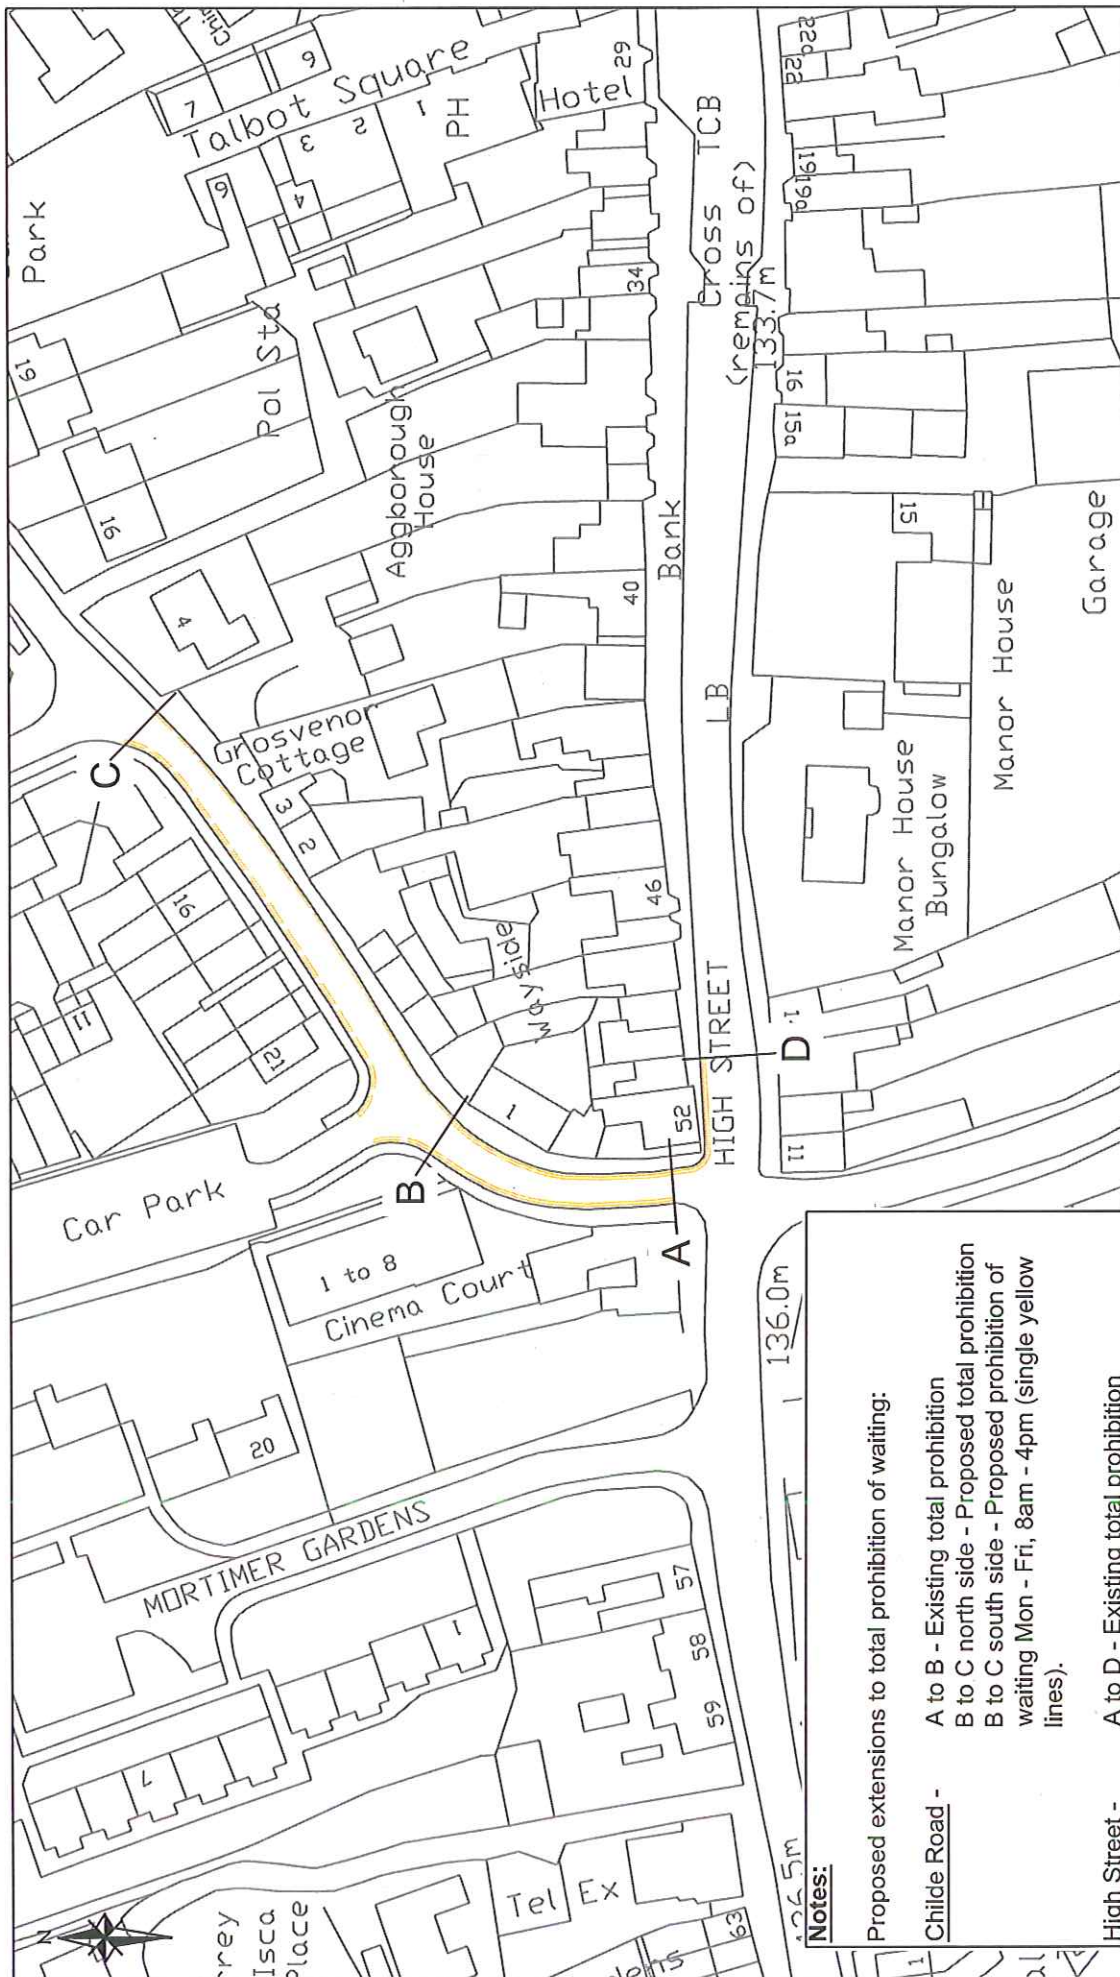

Notes:

Proposed extensions to total prohibition of waiting:

Childe Road - A to B - Existing total prohibition
B to C north side - Proposed total prohibition
B to C south side - Proposed prohibition of waiting Mon - Fri, 8am - 4pm (single yellow lines).

High Street - A to D - Existing total prohibition

© Shropshire Council - No Reproductions Without Authority

Do not scale - Use only figured dimensions

The contractor is to check all dimensions on site and report any discrepancies to the Site Supervisor.

This drawing is to be read in conjunction with all other standard documentation.

Based upon the Ordnance Survey mapping with permission of the Controller of Her Majesty's Stationery Office © Crown Copyright. Unauthorised reproduction infringes Crown Copyright and may lead to prosecution or civil proceedings. Shropshire Council Licence No. 100049049, 2014.

Living proposals amended		Amendment	
Drawn by: K. Hutton 10.07.13	Checked by: G. Shaw 10.07.13	Approved by:	Scale (at A4 size) 1:1000
Consultation		Draft	
Purpose:		Issue	
Drawn by: K. Hutton 10.07.13	Checked by: G. Shaw 10.07.13	Approved by:	Scale (at A4 size) 1:1000

Project:		Client:	
Cleobury Mortimer		Shropshire Council	
Drawing Title:		Drawing Number:	
Church Street and Childe Road Proposed Waiting Restrictions		1045903-067-E-002	
Revision:		Revision:	
		A	