
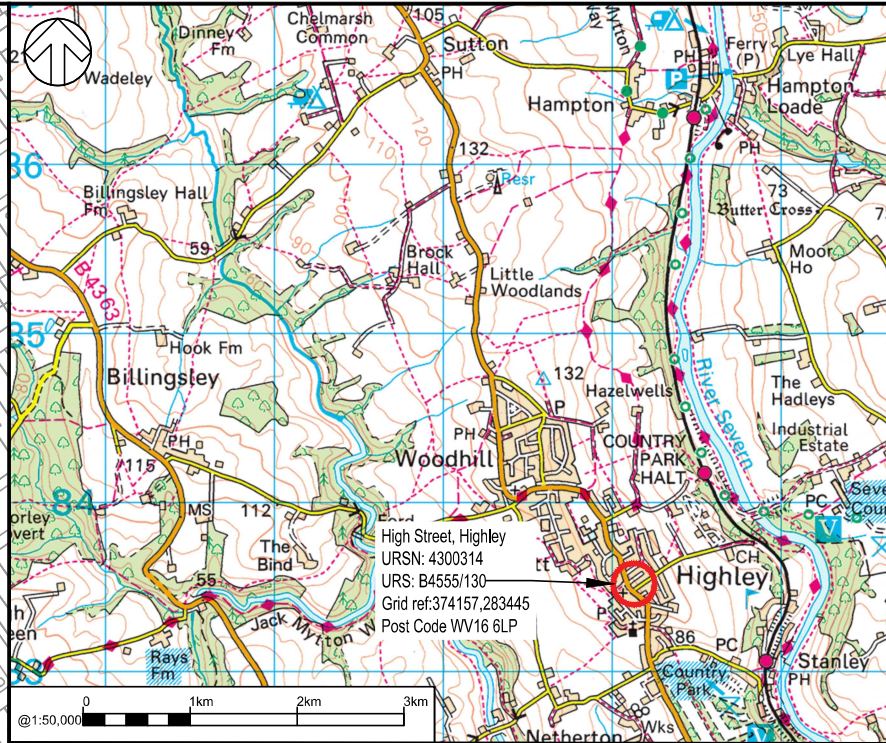


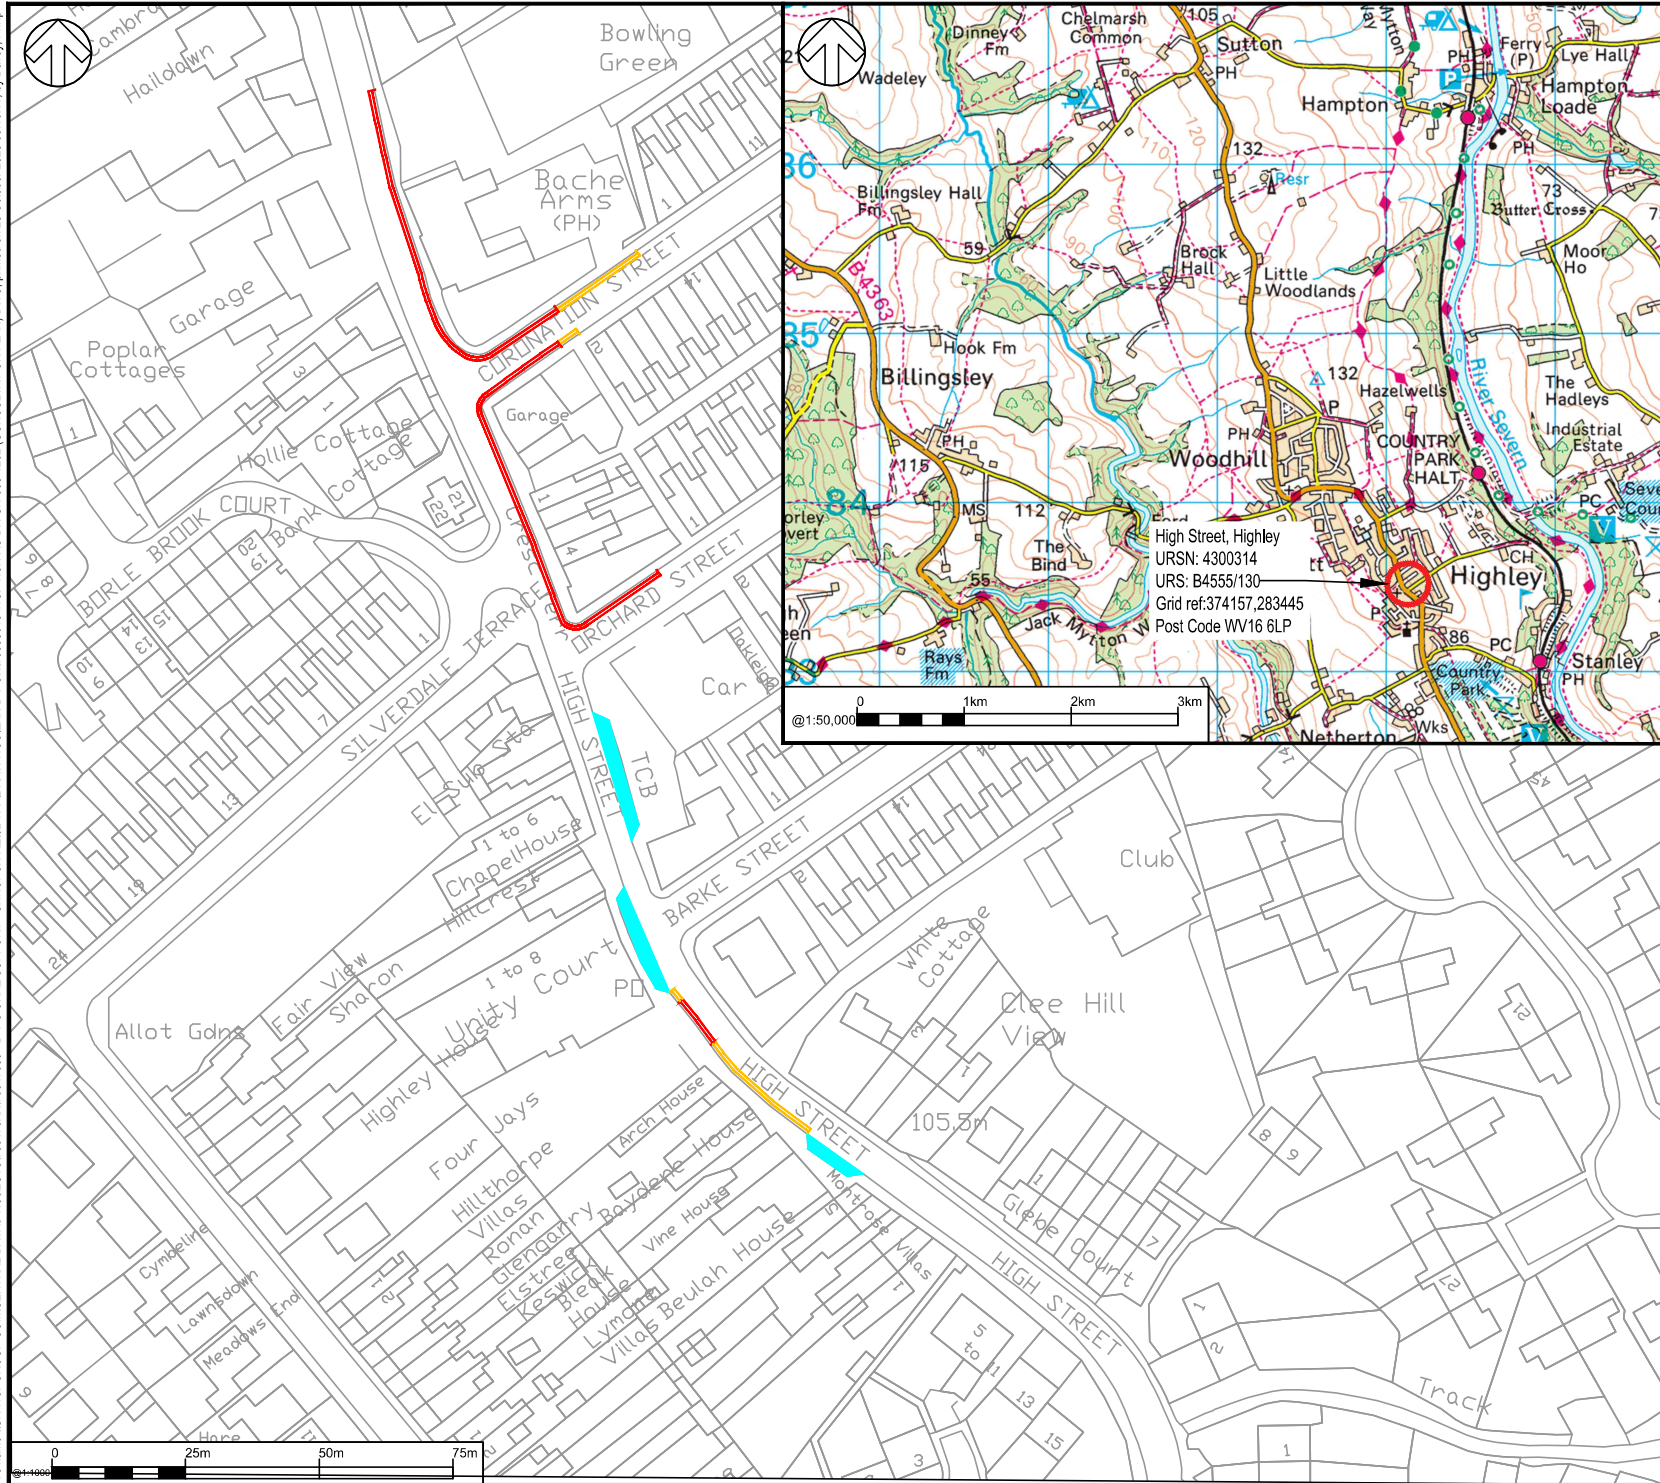

DO NOT SCALE

© Crown copyright and database rights 2023 OS 100049049. You are permitted to use this data solely to enable you to respond to, or interact with, the organisation that provided you with the data. You are not permitted to copy, sub-licence, distribute or sell any of this data to third parties in any form.

Key

- Existing no restrictions.
Proposed "no waiting at any time" double yellow lines.
- Existing "no waiting at any time" double yellow lines.
No change.
- Existing lay-by no restrictions.
Proposed limited waiting Monday to Saturday,
8am to 6pm, 40 minutes, no return within 2 hours.

P01	24/10/2023	PD	FIRST ISSUE	UP	AP
REV	DATE	BY	DESCRIPTION	CHK	APP

DRAWING STATUS:

S2 - FOR INFORMATION



2nd Floor Shirehall, Abbey Foregate, Shrewsbury, SY2 6ND, UK
T+ 44 (0) 1743 501060
wsp.com

CLIENT:



PROJECT:

High Street and Coronation Street
Highley

TITLE:

Proposed Waiting Restrictions
Consultation Plan

SCALE @ A3: 1:1000	CHECKED: K. Pashley	APPROVED: A. Polak
PROJECT No: 70058643	DESIGNED: P. Davey	DRAWN: P. Davey
		DATE: October 2023

DRAWING No: 70058643-WSP-HSN-AS-DR-CH-008-1203	REV: P01
---	-------------

© WSP UK Ltd