


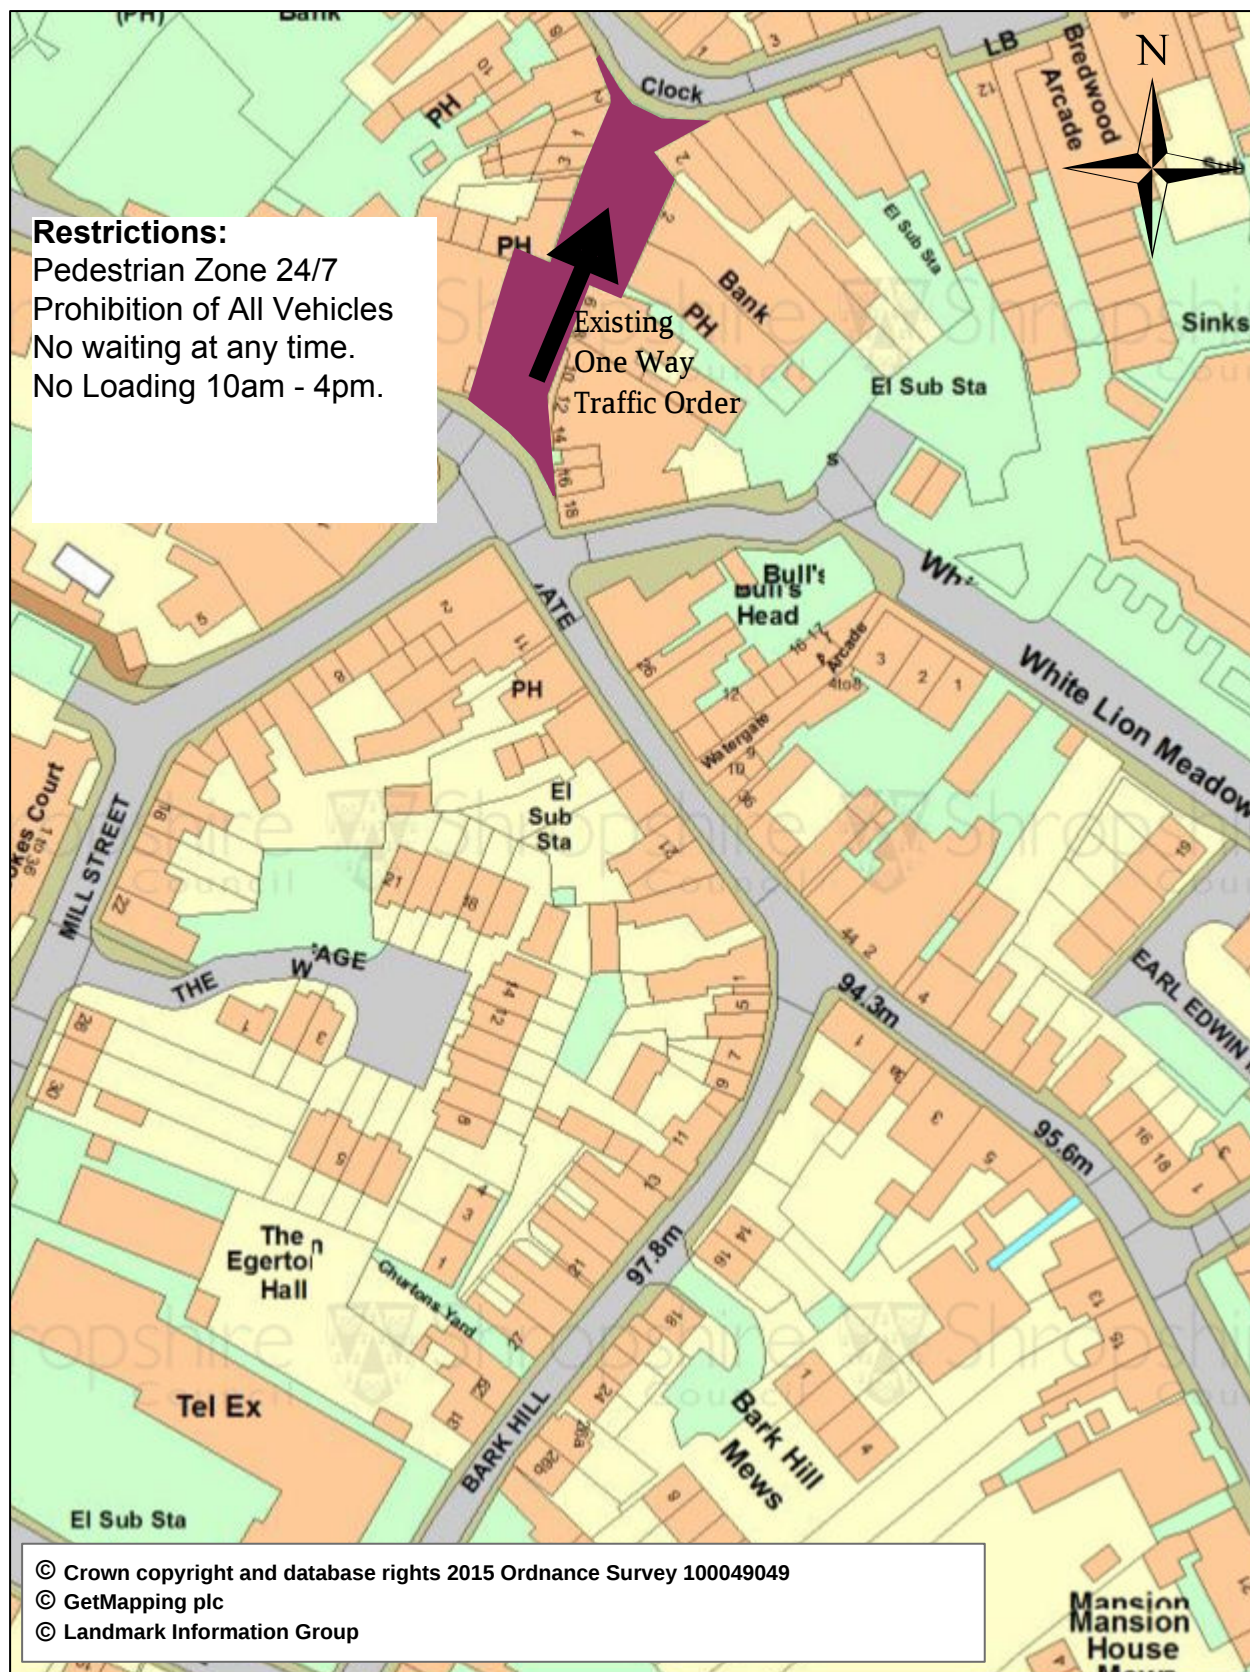

The Bullring
 Proposed
 Pedestrian Zone

KEY

Extent of Pedestrian Zone 

Direction of one way traffic 

1:1250

Date: 30/03/2015