


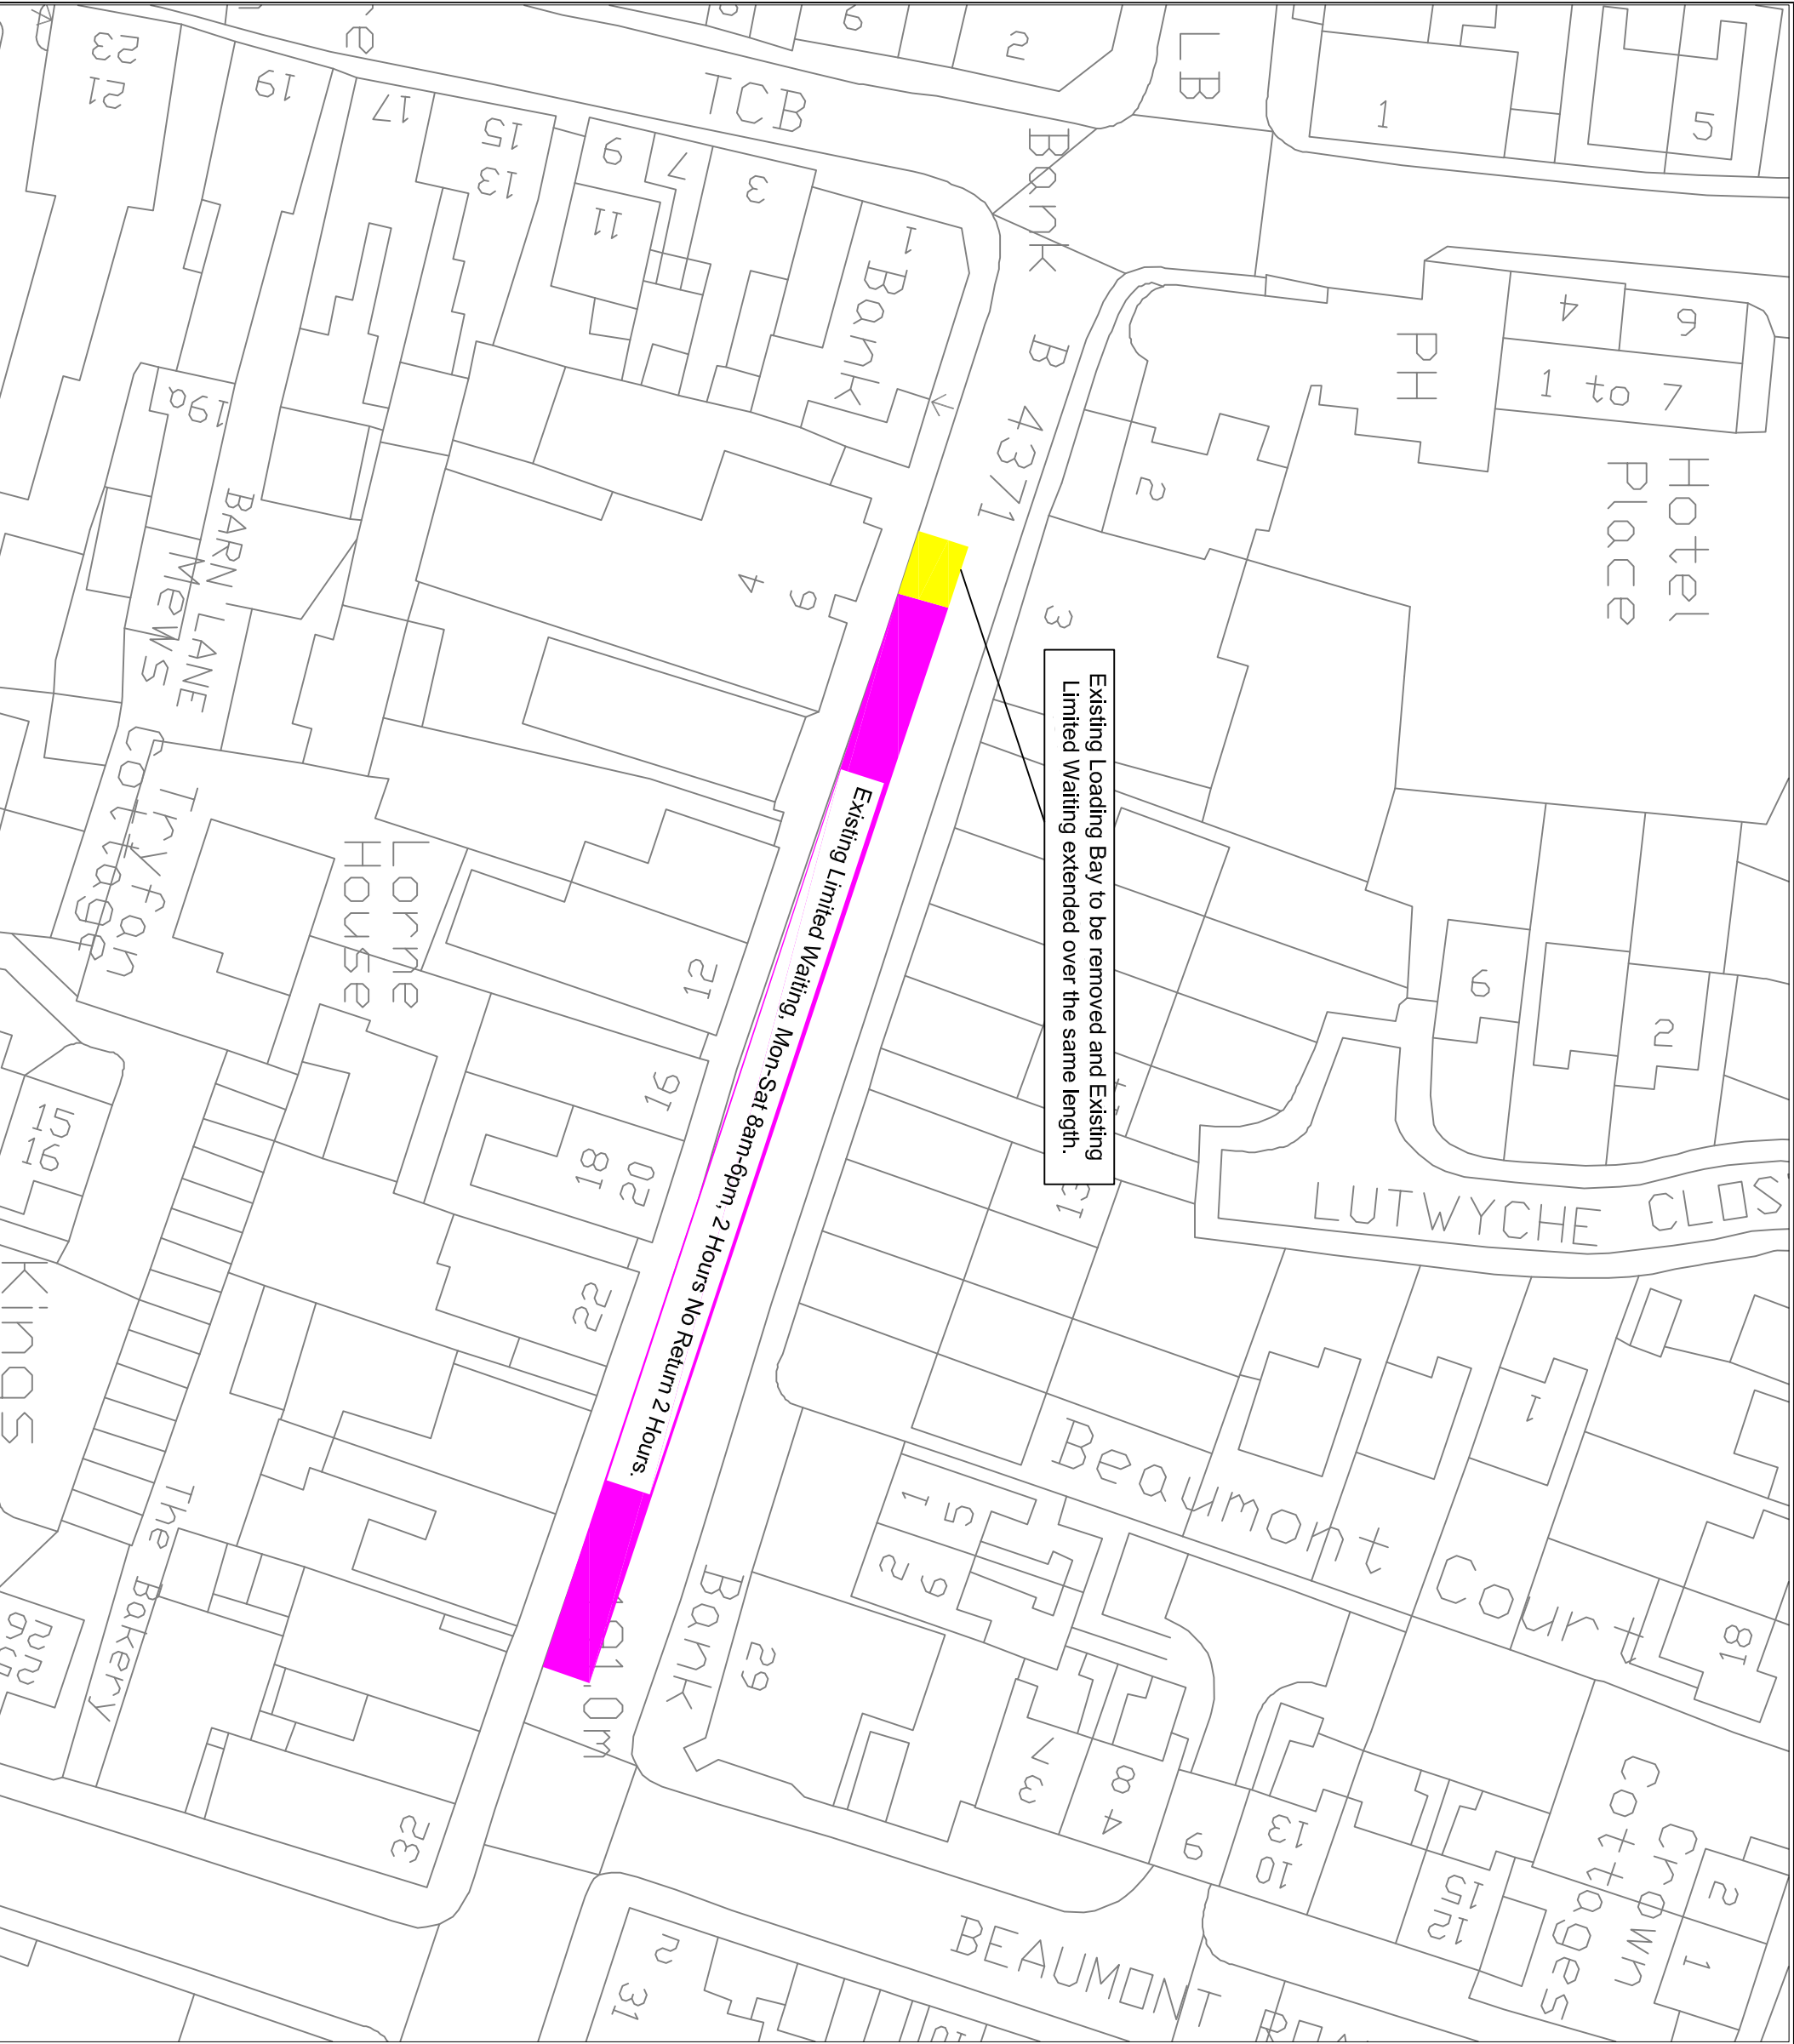

© Mouchel Limited - No Reproductions Without Authority

Do not scale - Use only figured dimensions

The contractor is to check all dimensions on site and report any discrepancies to the Site Supervisor.

This drawing is to be read in conjunction with all other standard documentation.

Based upon the Ordnance Survey mapping with permission of the Controller of Her Majesty's Stationery Office © Crown Copyright. Unauthorised reproduction infringes Crown Copyright and may lead to prosecution or civil proceedings. Shropshire Council Licence No. 100049049, 2016.

Revision	Amendment	Originated by and date	Checked by and date	Approved by and date

mouchel
building great relationships

2nd Floor, Shirehall, Abbey Foregate, Shrewsbury, Shropshire, SY2 6ND
Tel: 01743 276300 Fax: 01743 276301
Web Site: www.mouchel.com



Client:

Project: Sandford Avenue - Change of use of Loading Bay

Drawing Title: Sandford Avenue
Limited Waiting Bay Extension Consultation.

Drawn By: P Davey 21/09/2016	Checked By: G Shaw	Approved By:	Scale: (at A3 size) 1:500
------------------------------------	-----------------------	--------------	------------------------------

Purpose: Construction	Draft Issue
--------------------------	----------------

Drawing Number: 1073046-E-01-1200	Revision: -
--------------------------------------	----------------