


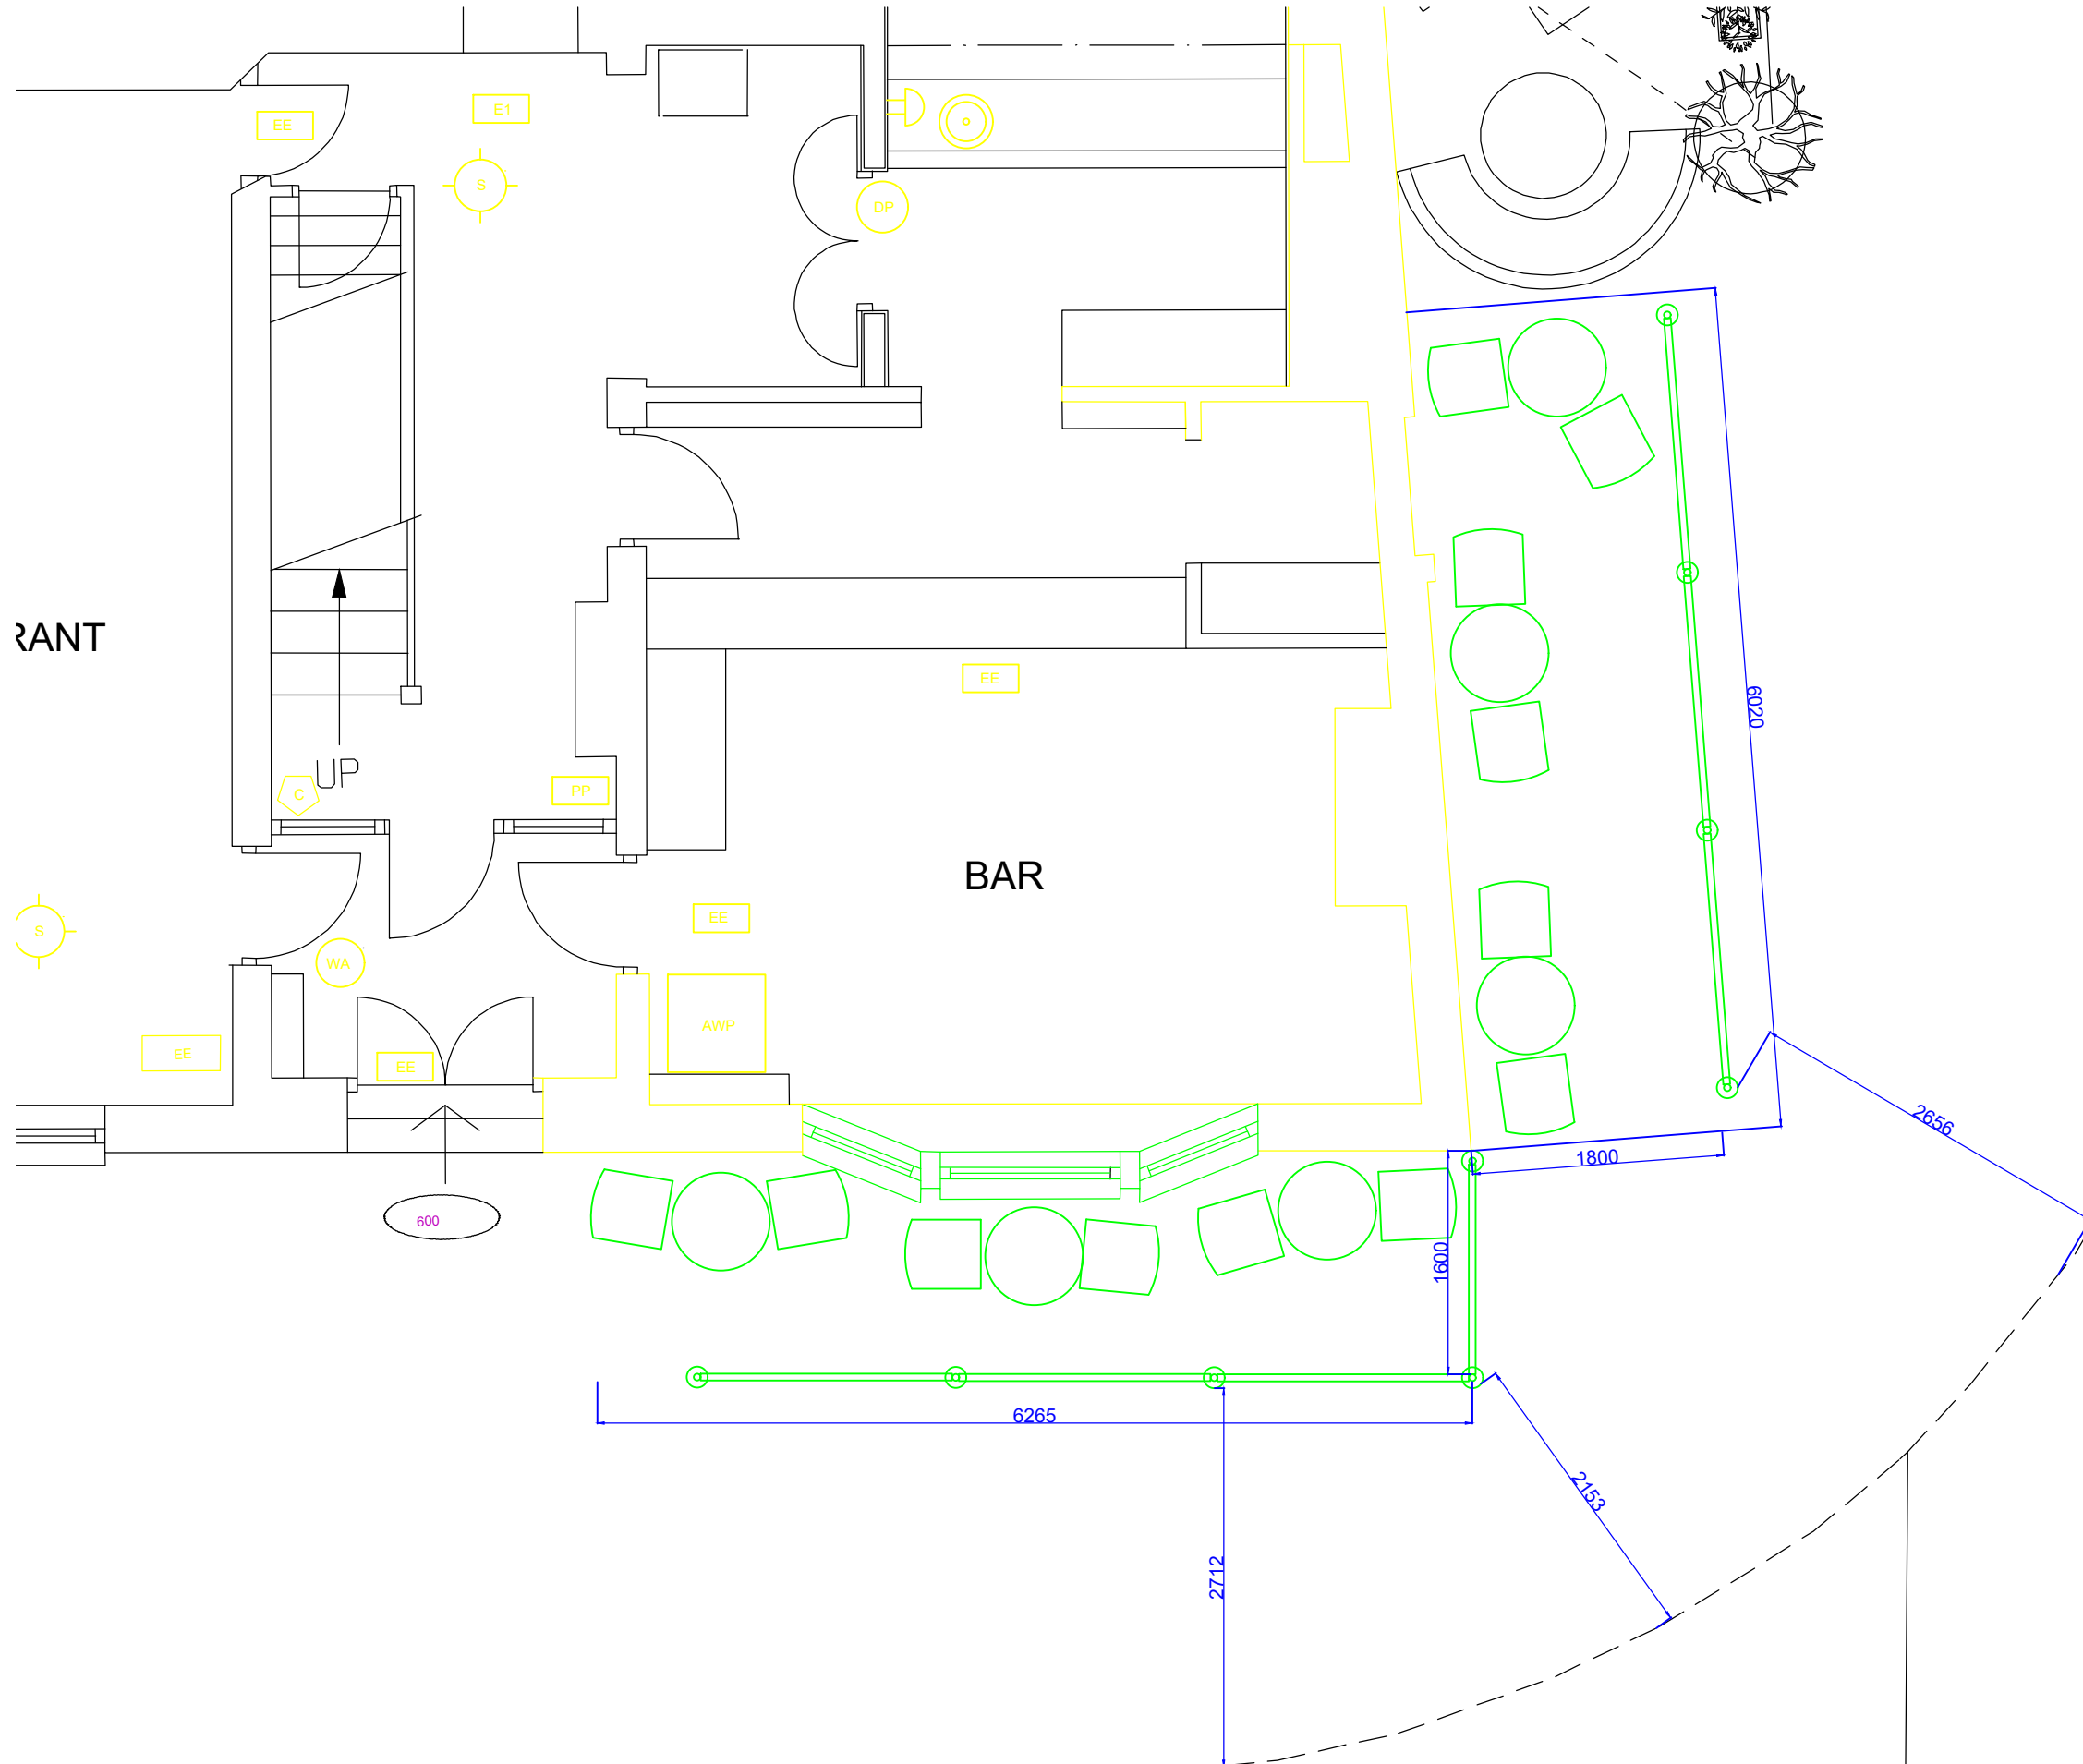


MARSTON'S

OLD BELL
115 Abbey Foregate
Shrewsbury
SY2 6BA
PHC: 40682

Drawing No: 12.20/40682/SPL

Site - Proposed Pavement License

Scale: 1:100 @ A3 | Drawn By: LB

MARSTON'S PUBS AND BARS, SURVEYORS
DEPARTMENT, MARSTON'S HOUSE, BREWERY
ROAD, WOLVERHAMPTON, WV1 4JT
Tel: 01902 711811

- * Contractors responsibility to check all site dimensions & levels prior to commencing works.
- * Contractor to comply in all respects with current building regulations & guidelines whether specified on this drawing or not.
- * The drawing must be read & checked against any other specialist drawings provided by the company or by consultants.
- * This drawing and the works depicted are the copyright of the company & may not be replicated without written permission.