


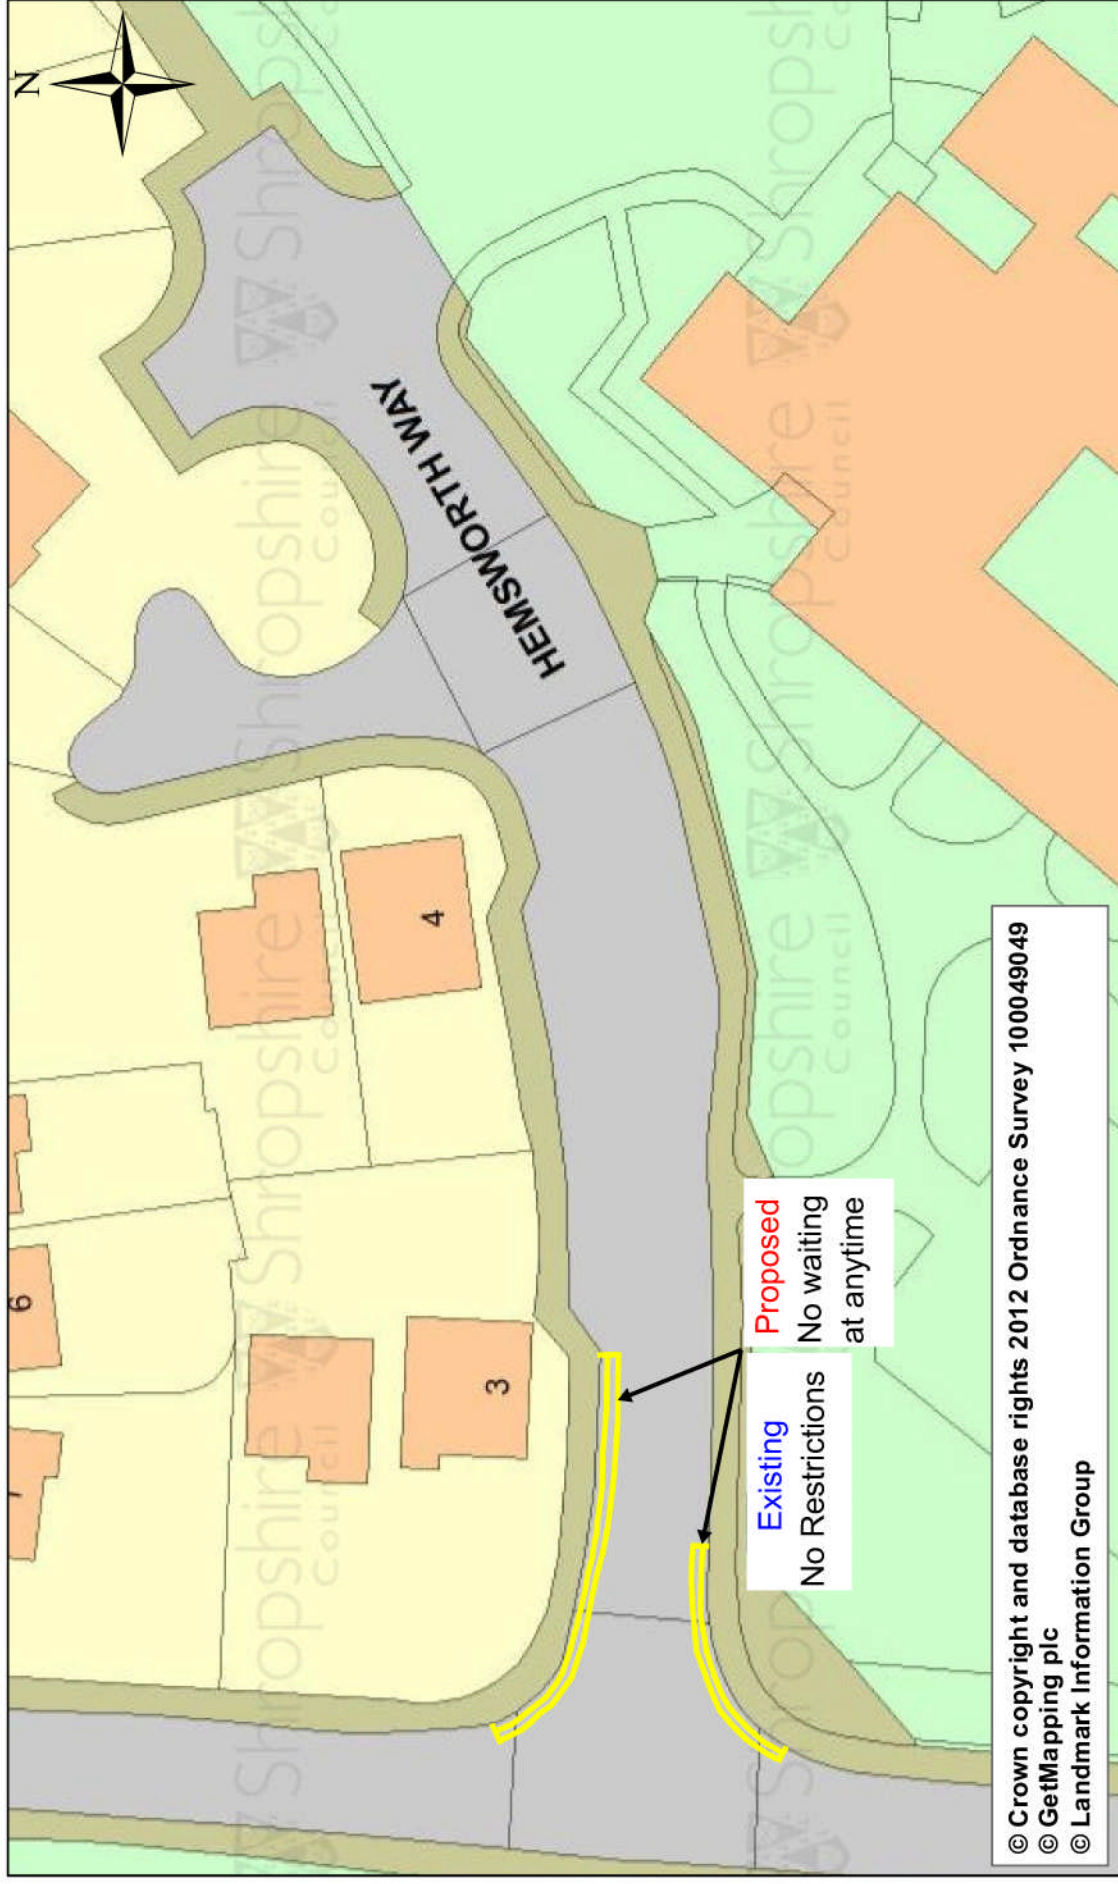

SCALE: 1:500
DATE: 31/03/2014
DRAWING NO: CPE 2013/274/1b
DRAWN BY: MJD

CPE2013 Review
Hemsworth Way/Ellesmere Road
Proposal

