
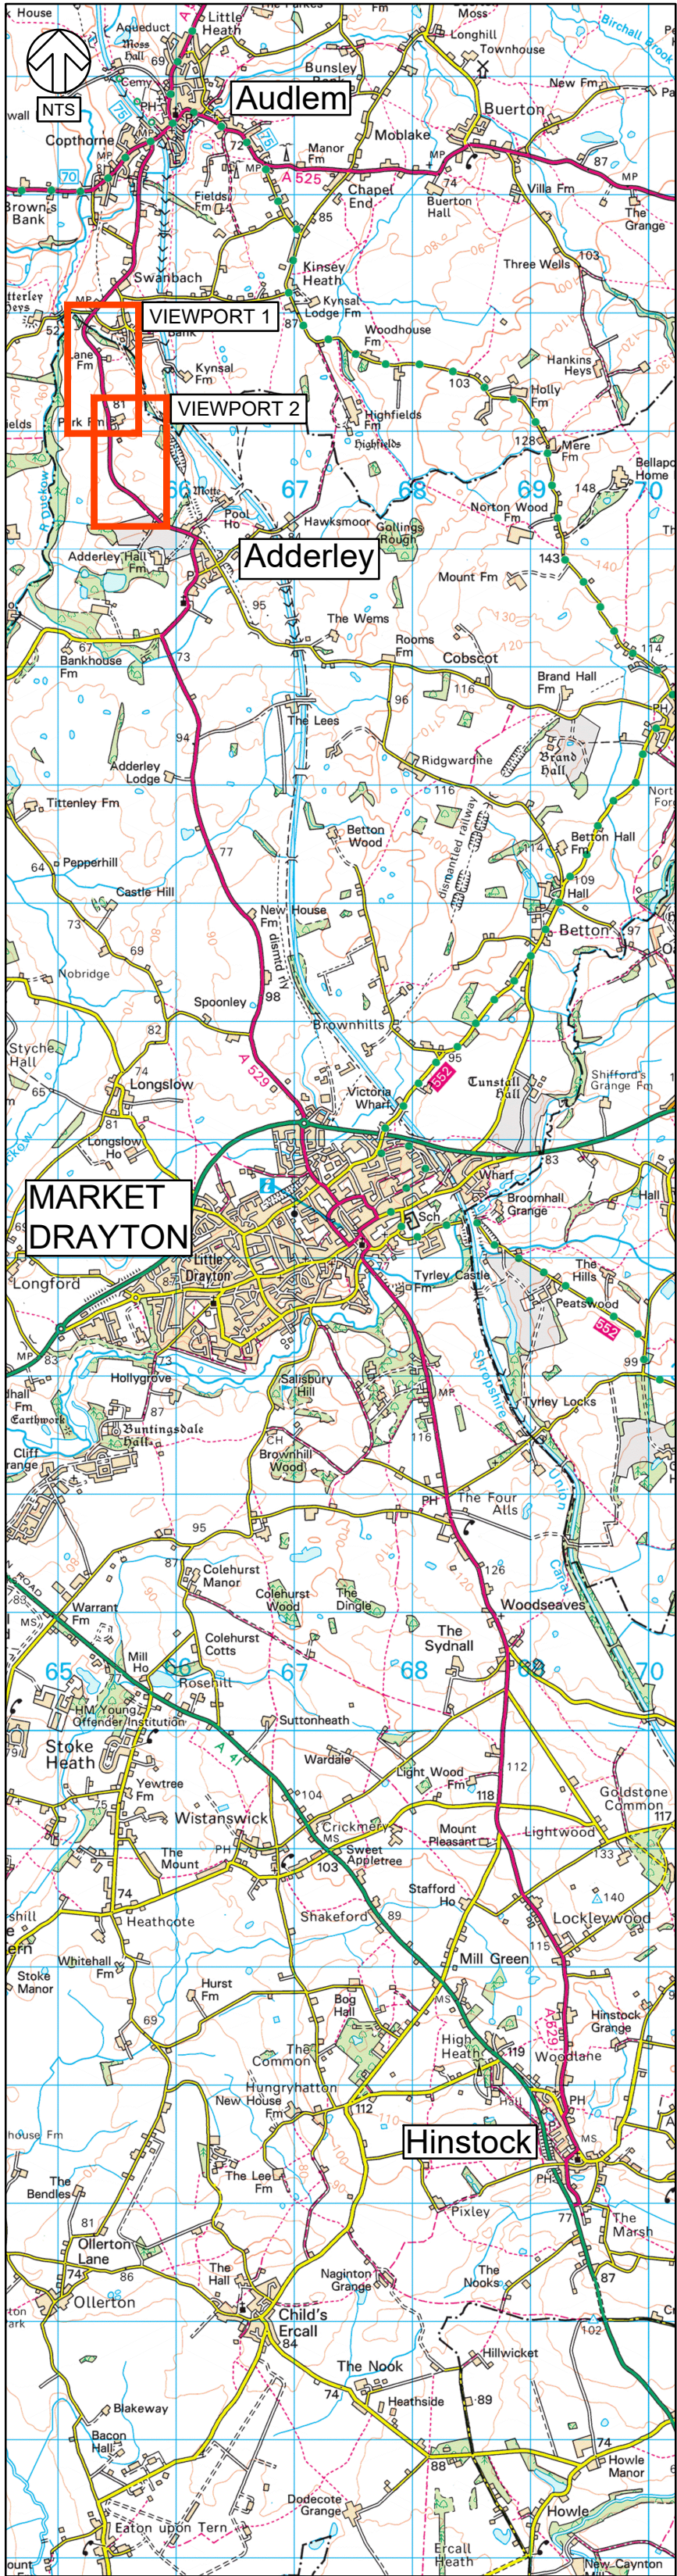


File name: L:\UK_VISGROUP\CONCENTRAL DATA\PROJECTS\70050867 - A529 - SAFER ROADS FUND\02 WPPACKAGE F & G - ADDERLEY VILLAGE AND ADDERLEY TO COUNTY BOUNDARY\01 DRAWINGS\01 WPPACKAGE F & G - SK-CH-0100_P02.DWG, printed on 20 May 2021 11:59:16, by Ross, Diane

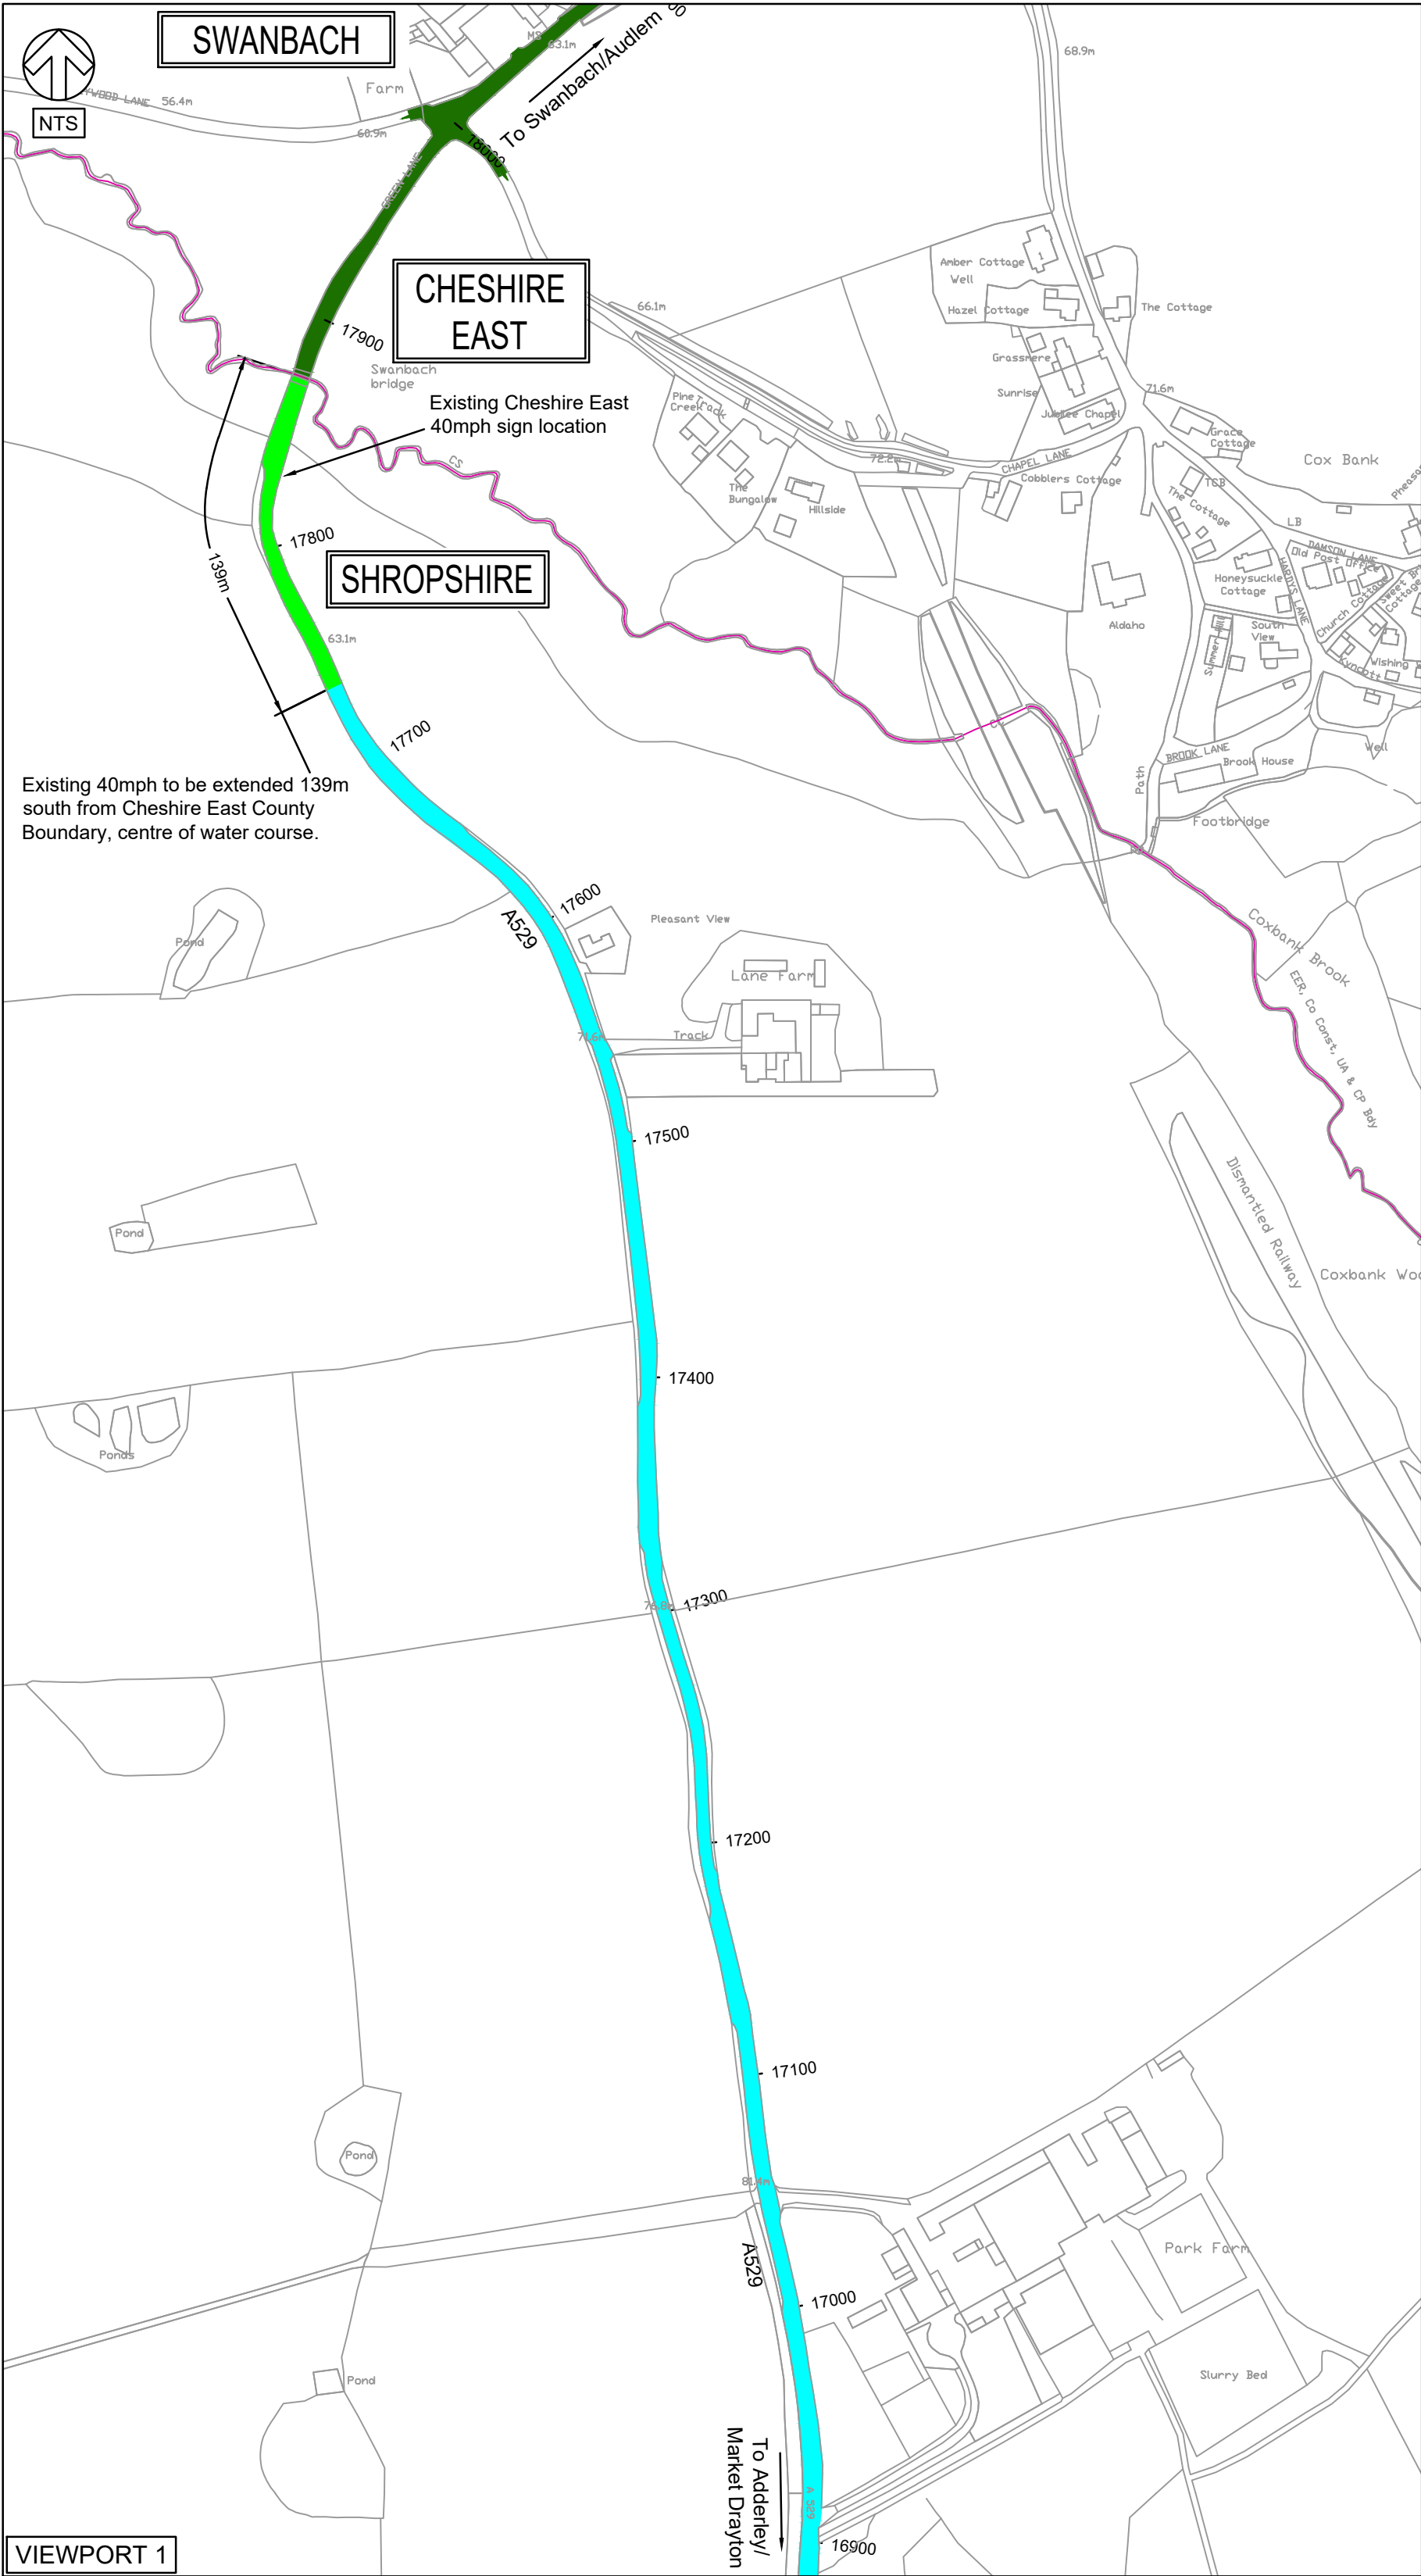

DO NOT SCALE

© Crown copyright and database rights 2020 OS 100049049. You are permitted to use this data solely to enable you to respond to, or interact with, the organisation that provided you with the data. You are not permitted to copy, sub-licence, distribute or sell any of this data to third parties in any form.

Key

- Existing 30mph speed limit to remain
- Proposed 50mph speed limit (currently national speed limit (60mph))
- Existing 40mph speed limit to remain
- Proposed 40mph speed limit (currently national speed limit (60mph))

P02	19/02/2021	DR	TEXT AMENDMENT – DISTANCE CONFIRMED.	P5	P02
P01.1	29/09/2020	DR	ADDITIONAL WORDING – APPROXIMATELY ADDED	P5	P02
P01	16/07/2020	DR	FIRST ISSUE	P5	P02
REV	DATE	BY	DESCRIPTION	CHK	APP

DRAWING STATUS: S2 - FOR INFORMATION

wsp

2nd Floor Shirehall, Abbey Foregate, Shrewsbury, SY2 6ND, UK
T+ 44 (0) 1743 501060
wsp.com

CLIENT:

Shropshire Council

SITE/PROJECT:

A529 Safer Roads Fund
Hinstock to Audlem

TITLE:

TRO Consultation Plan - Package G
Proposed Speed Limits
Adderley to County Boundary

SCALE @ A1:	NTS	CHECKED:	P. Savill	APPROVED:	D. Davies
PROJECT NO:	70050867	DESIGNED:	PS/DR	DRAWN:	D. Ross
				DATE:	July 2020

DRAWING NO:	70050867-WSP-GEN-PKG_G-SK-CH-0100	REV:	P02
-------------	-----------------------------------	------	-----

© WSP UK Ltd