


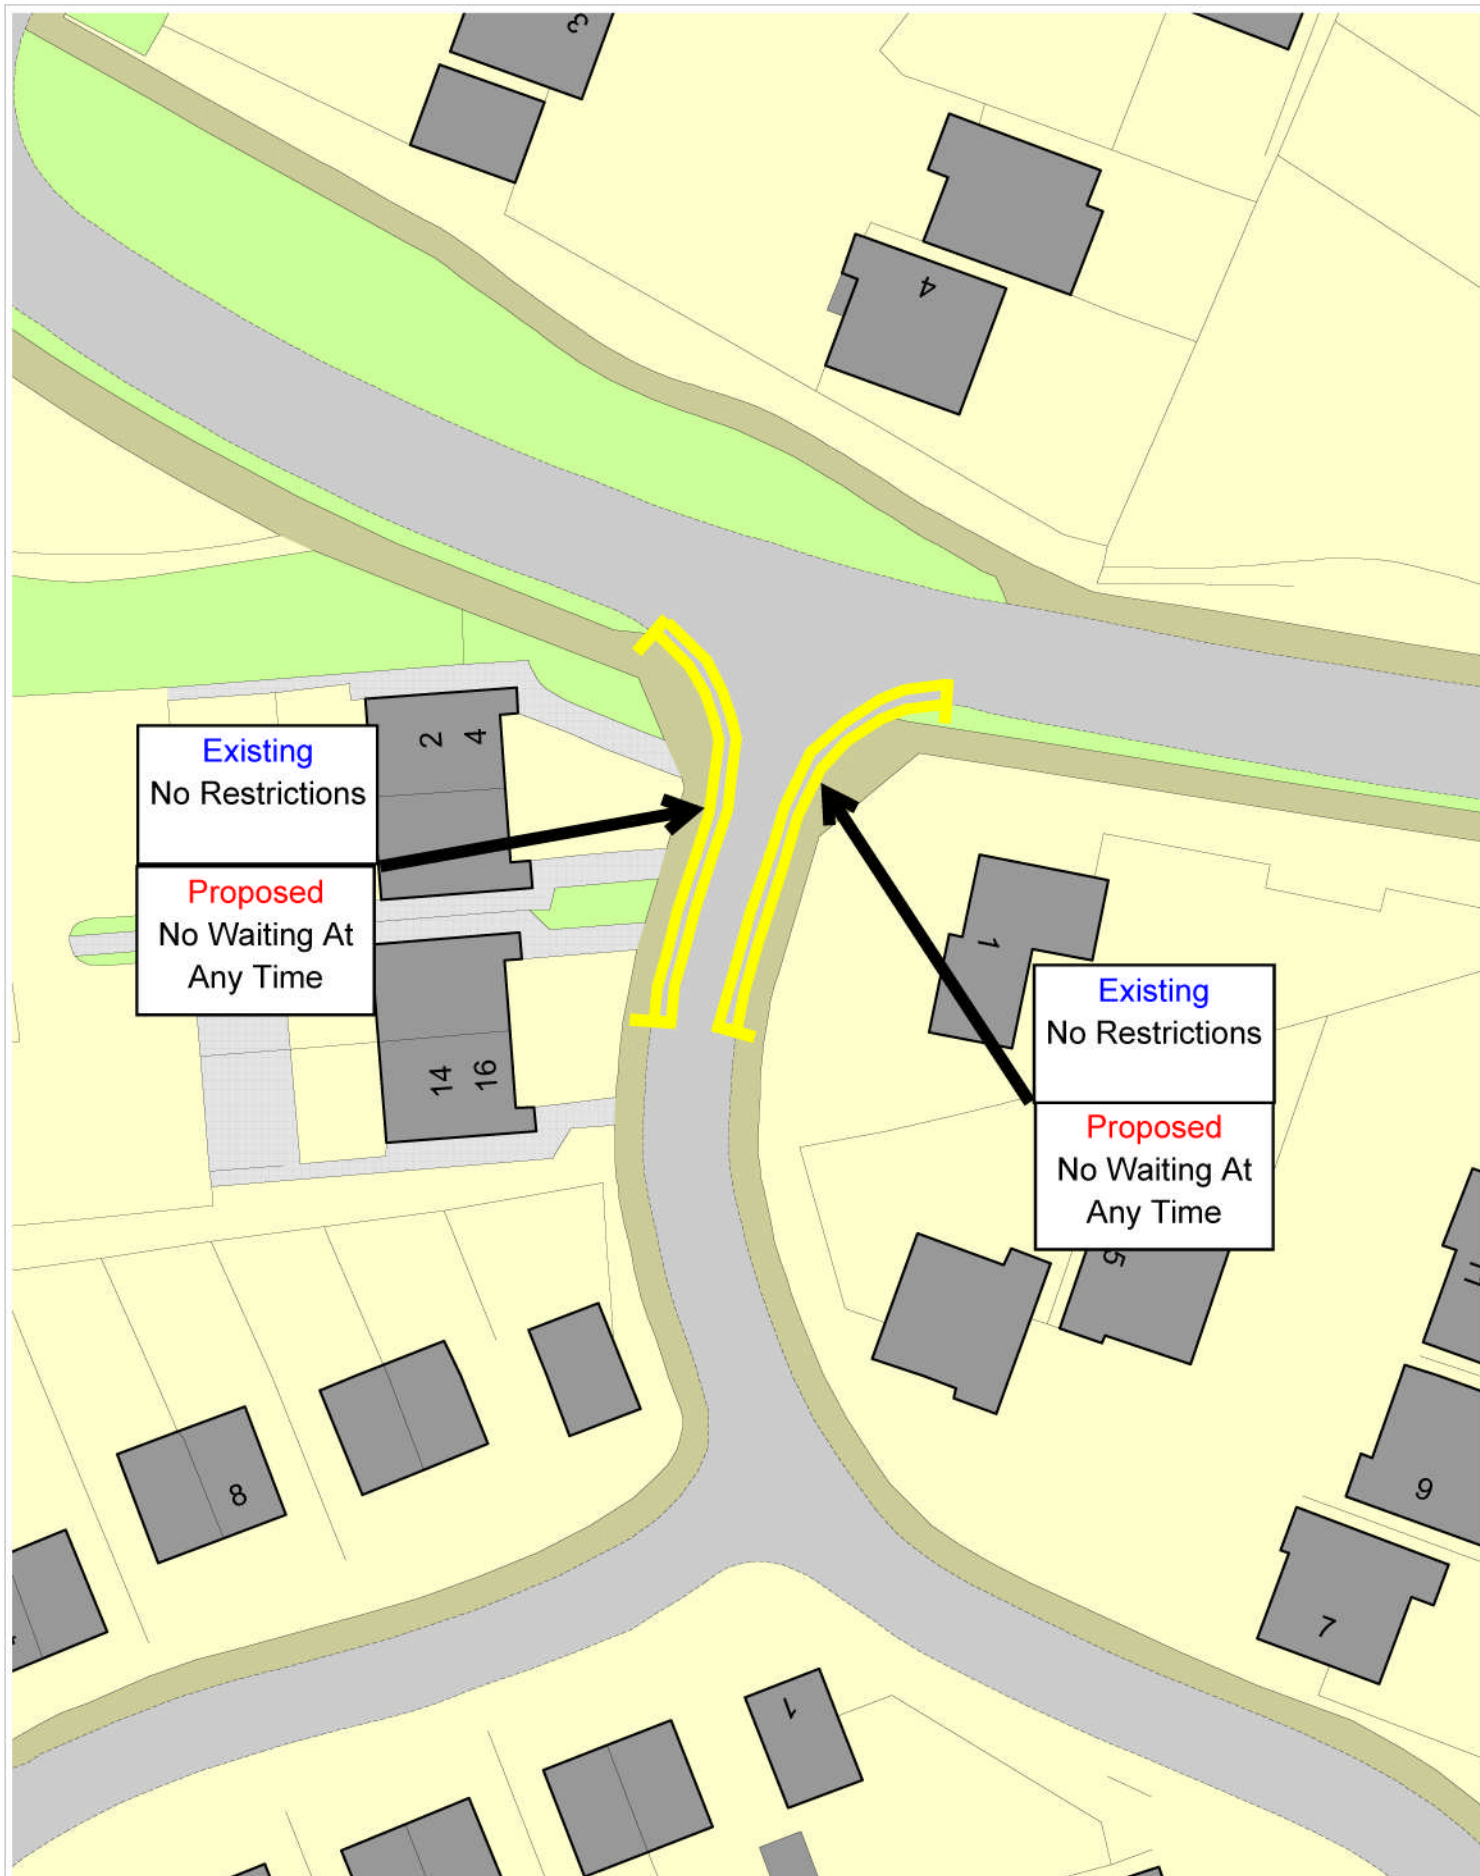

Henlow Rise
Proposed Waiting Restrictions
Formal Consultation Plan

SCALE: 1:500 @ A4
DATE: 29 Jan 2015
DRAWING NO: CPE2014/HR/4/1
DRAWN BY: MJD

* Crown copyright. All rights reserved
Shropshire Council 100049049 2014