
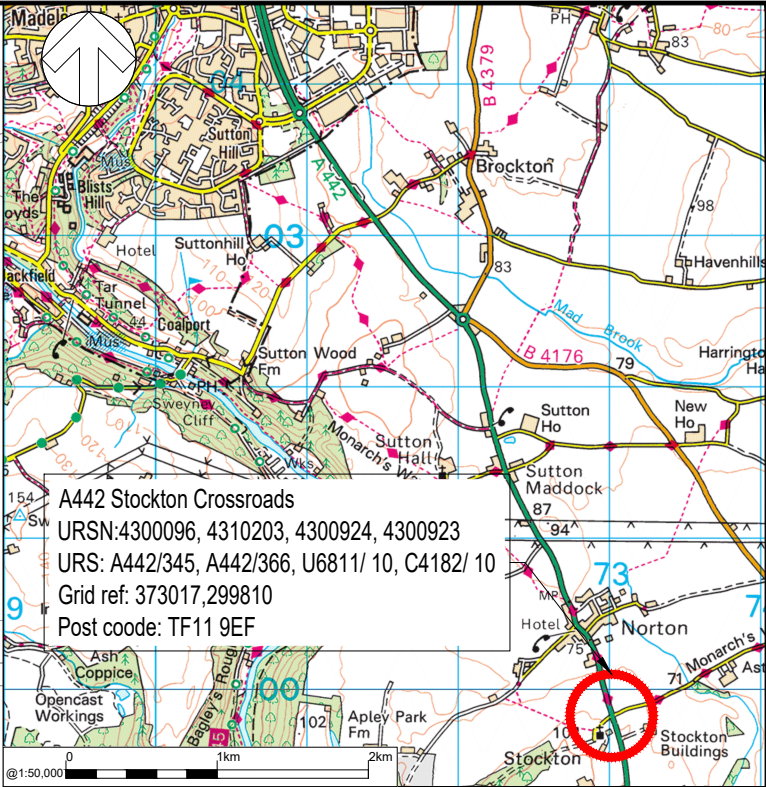


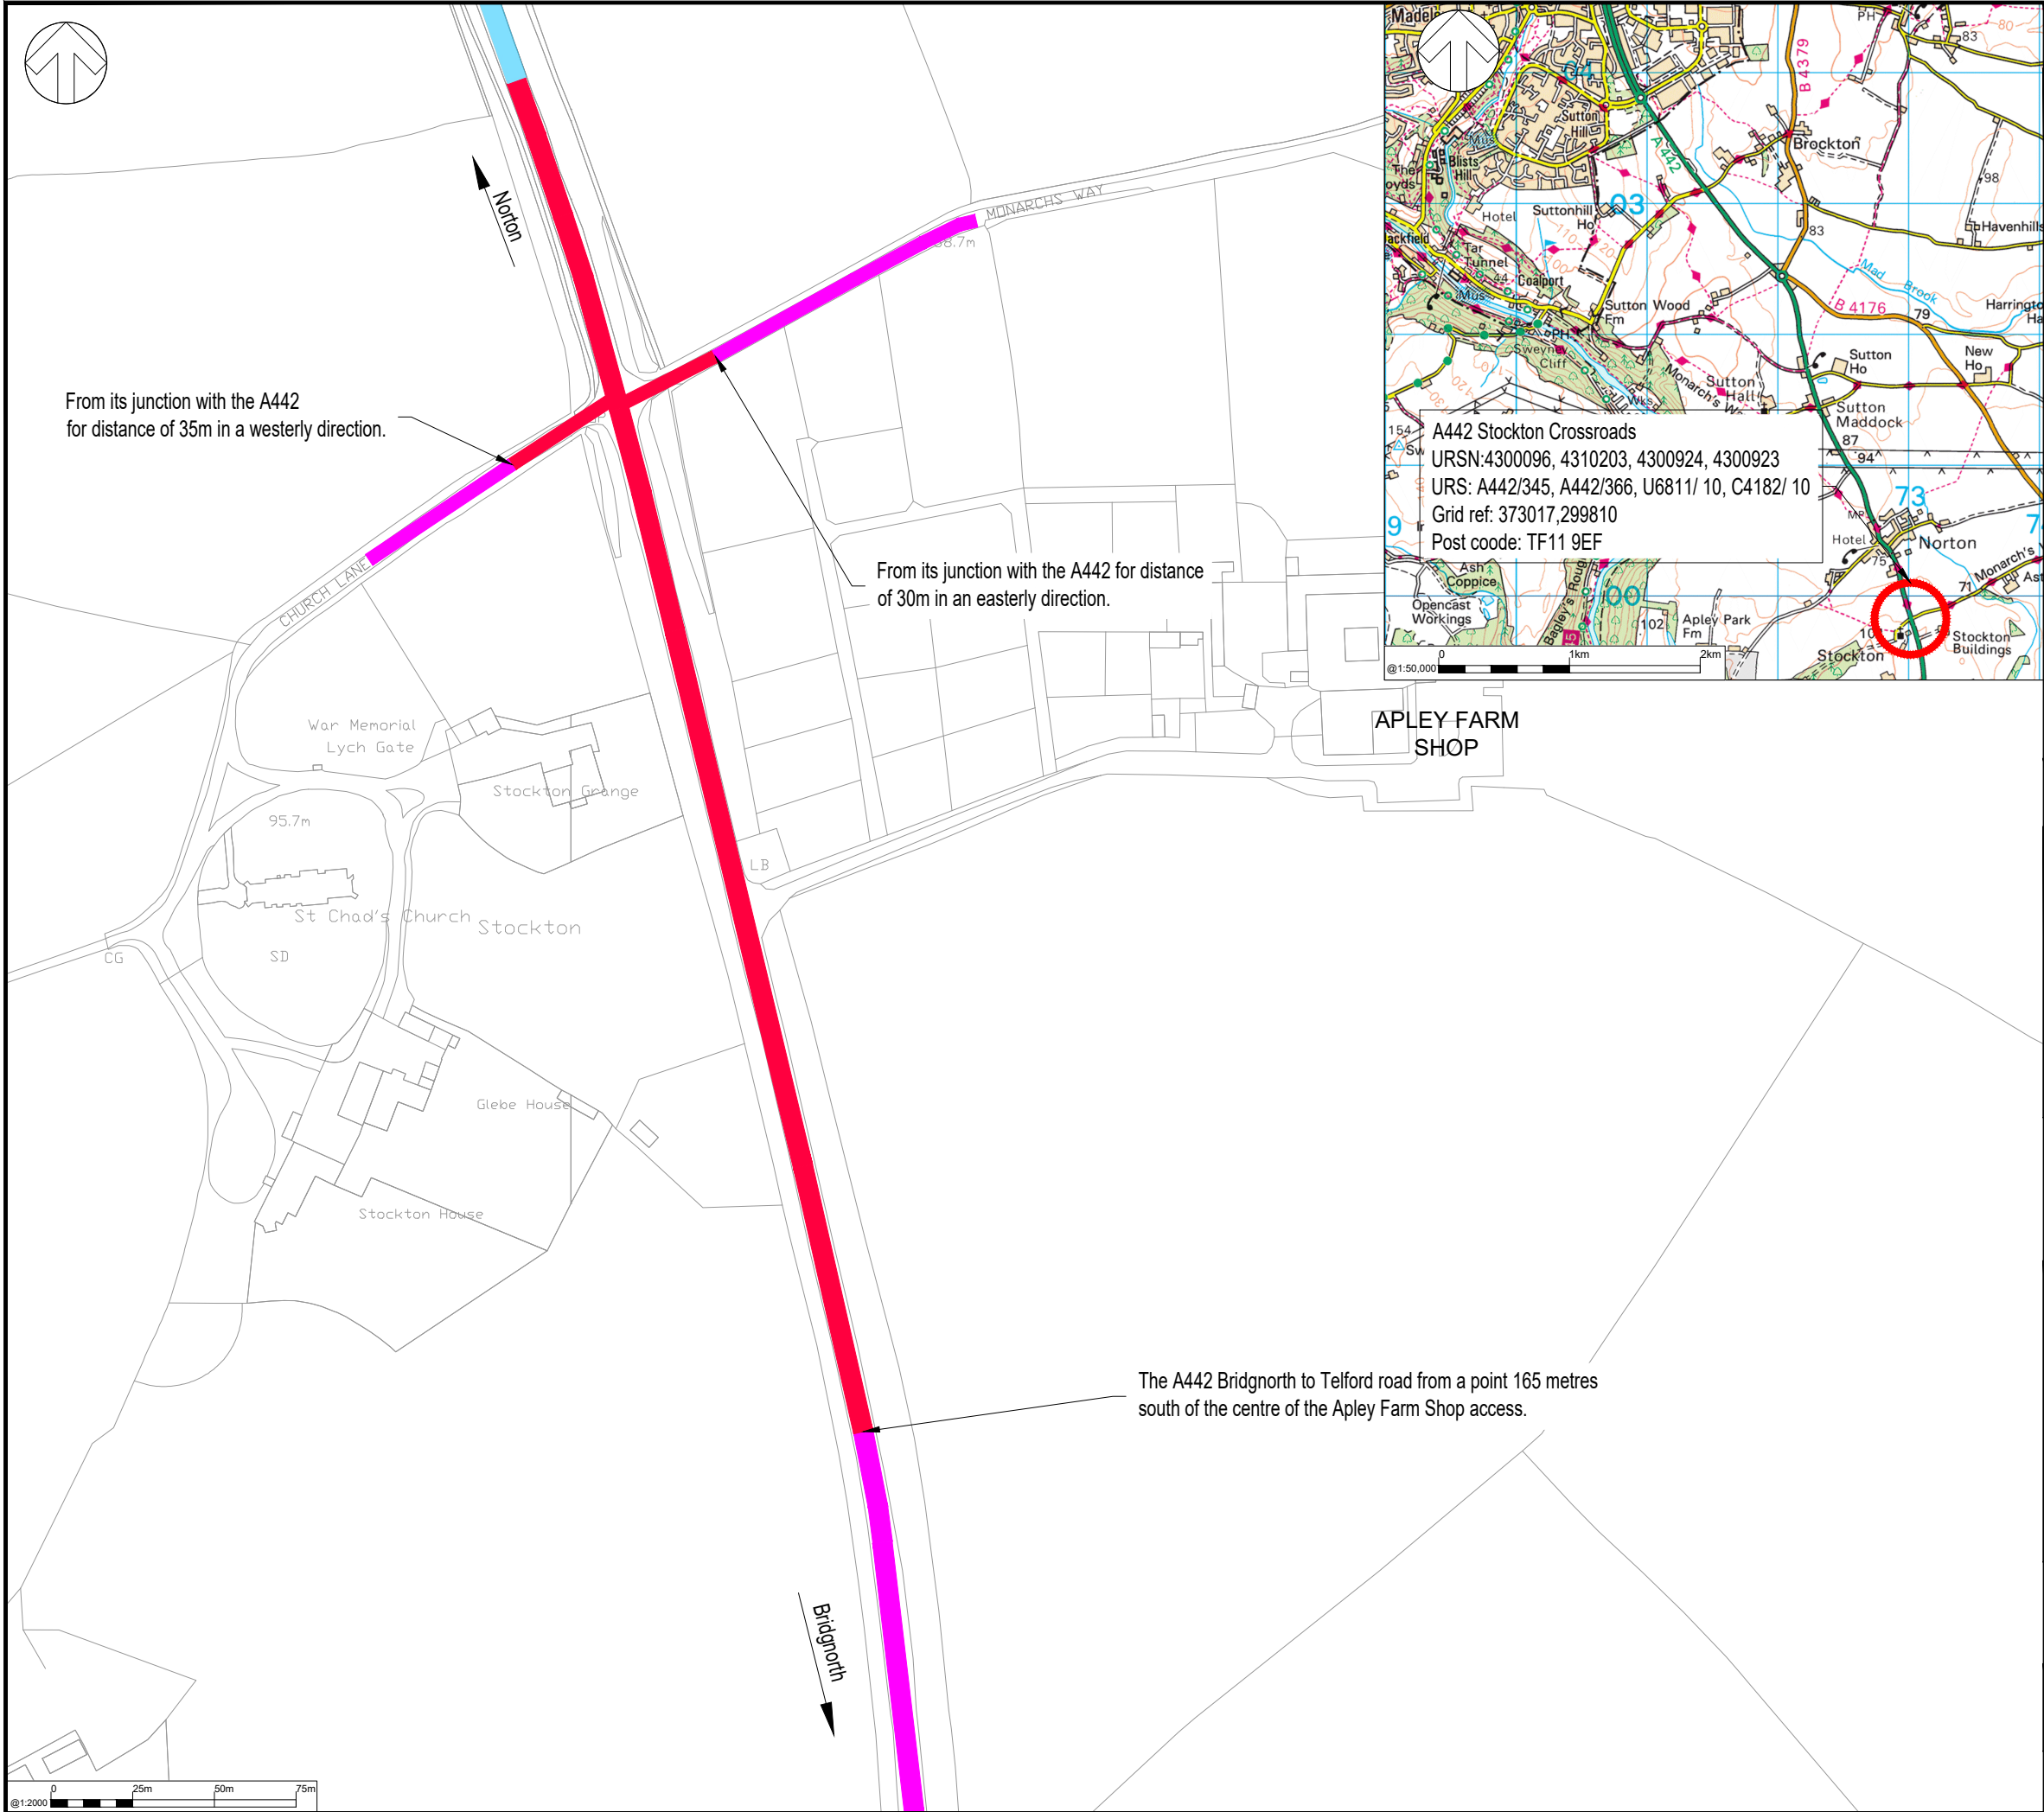

DO NOT SCALE

© Crown copyright and database rights 2024 OS AC0000808715
You are permitted to use this data solely to enable you to respond to, or interact with, the organisation that provided you with the data.
You are not permitted to copy, sub-licence, distribute or sell any of this data to third parties in any form.

Key

- Existing 40mph speed limit to remain.
- Existing 60mph national speed limit, proposed 40mph speed limit.
- Existing 60mph national speed limit to remain.

P01	03/09/2024	PD	FIRST ISSUE	KP	DD
REV	DATE	BY	DESCRIPTION	CHK	APP

DRAWING STATUS: S2 - FOR INFORMATION



2nd Floor Shirehall, Abbey Foregate, Shrewsbury, SY2 6ND, UK
T+ 44 (0) 743 501060
wsp.com

CLIENT:

PROJECT: ITP 2023 - 2024

TITLE: Site 020 - A442 Stockton Crossroads
Speed Limit Consultation Plan

SCALE @ A3: As Shown	CHECKED: K. Pashley	APPROVED: D. Davies
PROJECT No: 70115874	DESIGNED: P. Davey	DRAWN: P. Davey
DATE: September 2024		REV: P01

© WSP UK Ltd