


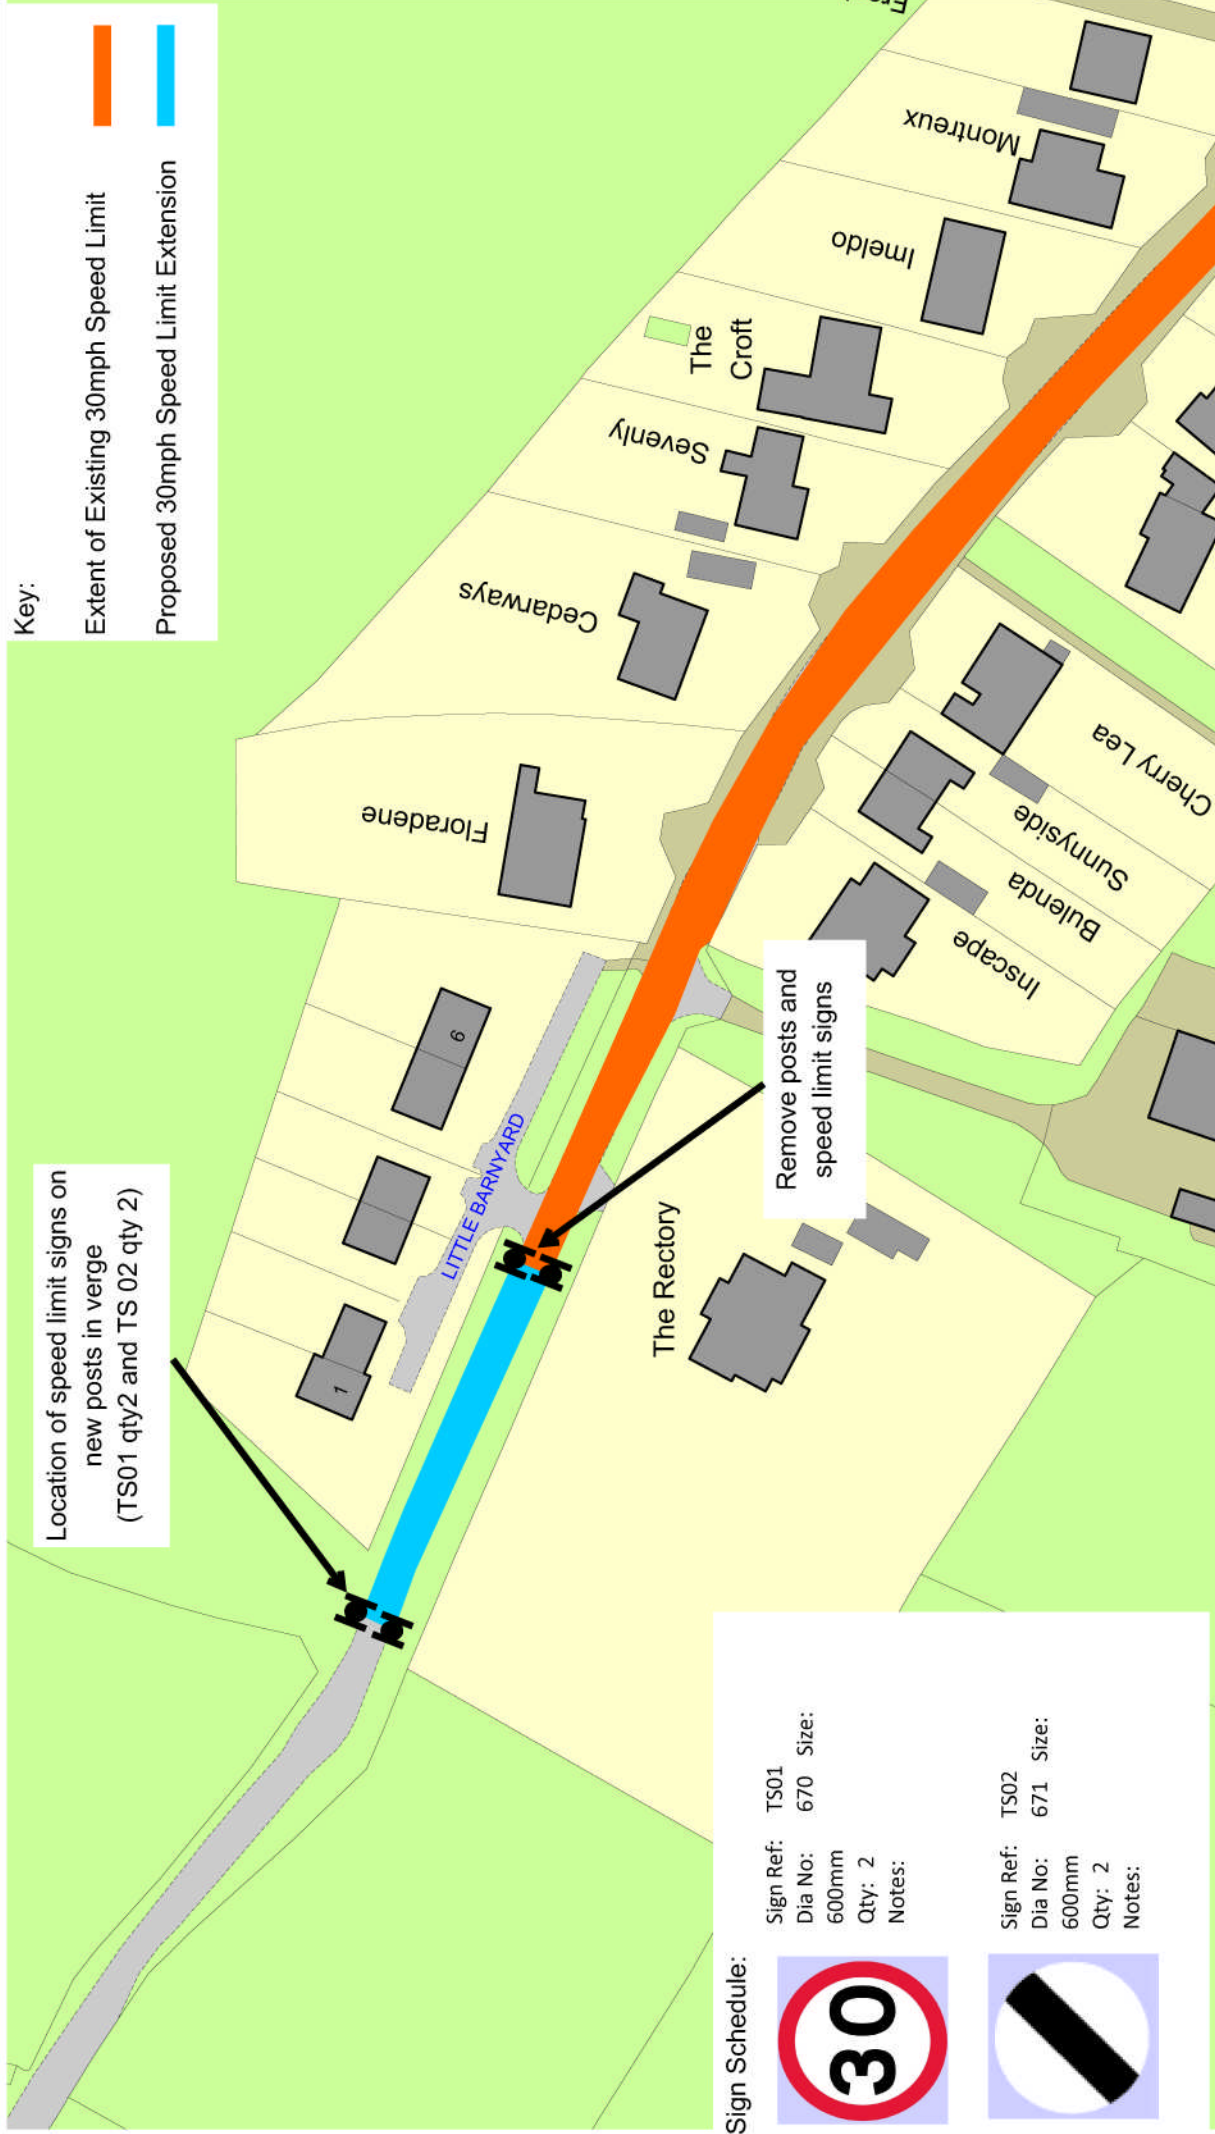

SCALE: 1:1000 @ A4
 DATE: 29 January 2015
 DRAWING NO: SL/Longden/4/A
 DRAWN BY: MJD

* Crown copyright. All rights reserved
 Shropshire Council 100049049 2014

SPEED LIMIT EXTENSION PROPOSAL PLEALEY LANE, LONGDEN CONSULTATION PLAN

