


File name \\UK.WSPGROUP.COM\CENTRAL DATA\PROJECTS\70107XXX\70107870 - LUF2 RIVERSIDE AND STATION QUARTER\03 WIPO3 DRAWINGS\TROS20MPH ZONE STATION GYRATORY A3.DWG, printed on 12 February 2025 14:43:07, by Polak, Annette

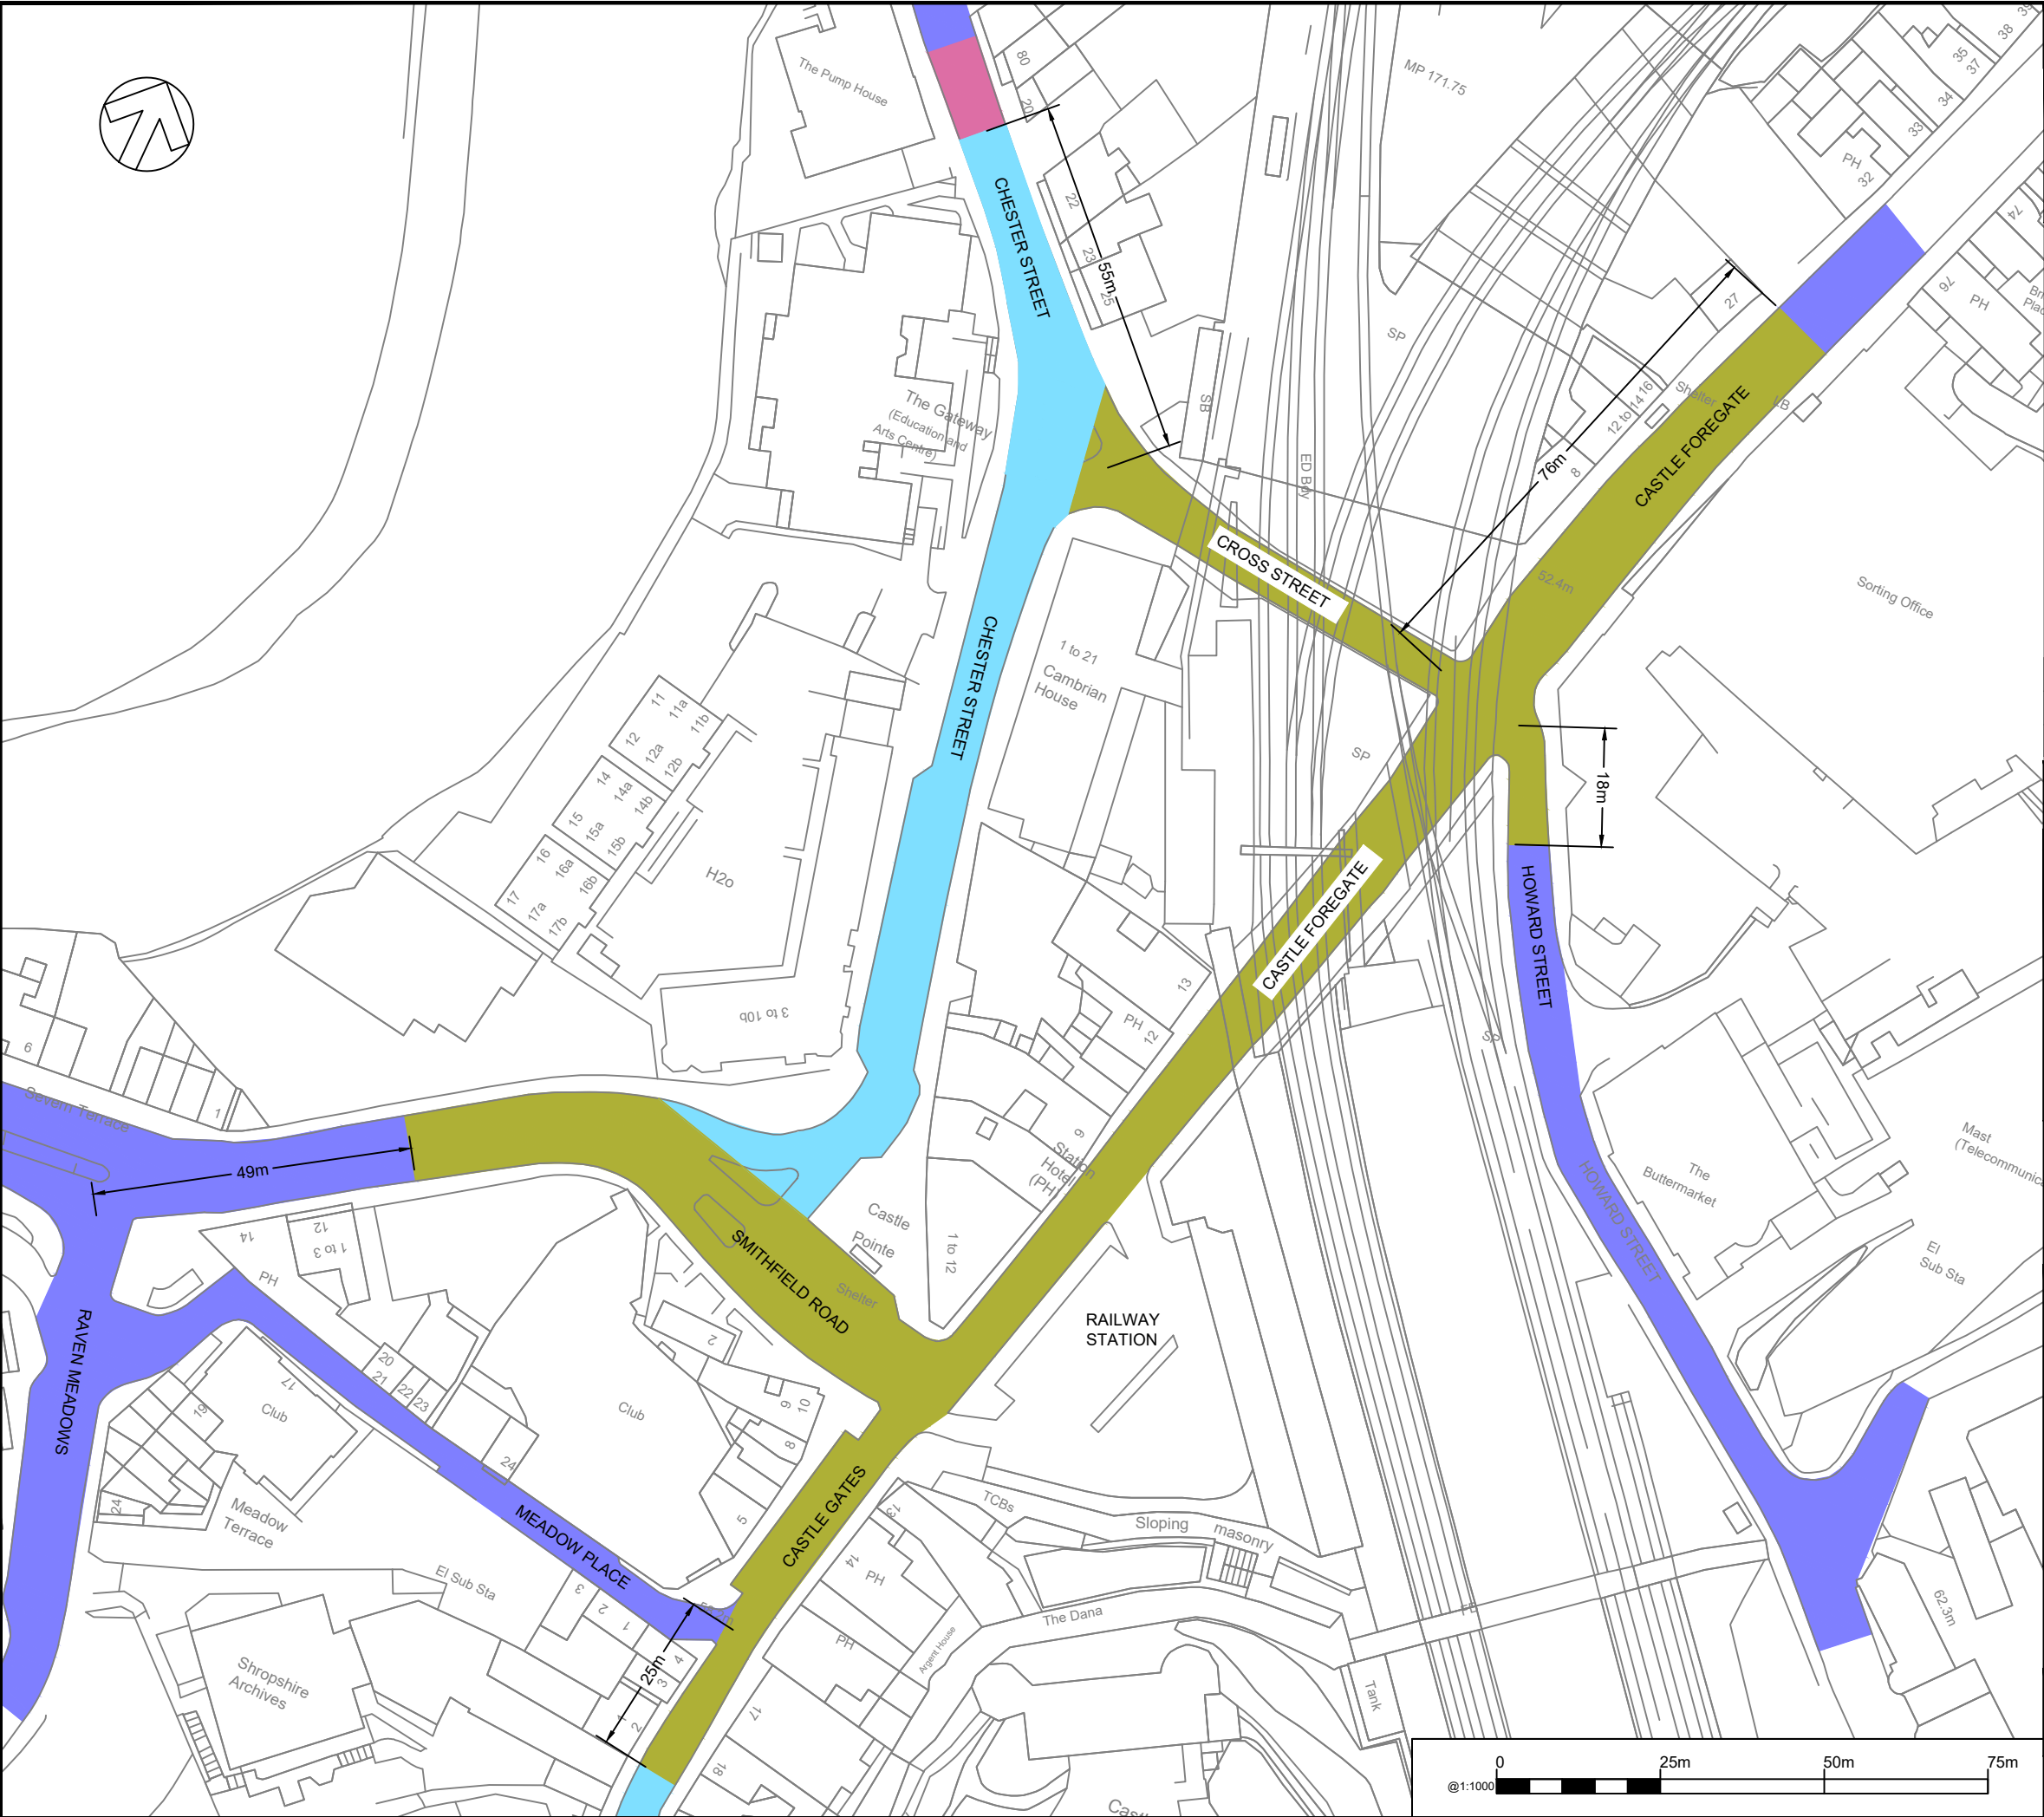

DO NOT SCALE

© Crown copyright and database rights 2025 OS AC0000808715
You are permitted to use this data solely to enable you to respond to, or interact with, the organisation that provided you with the data.
You are not permitted to copy, sub-licence, distribute or sell any of this data to third parties in any form.

KEY:

- Existing 30mph to remain
- Existing 20mph Zone to remain
- Existing 30mph to become 20mph Zone
- Existing 20mph Zone to become 30mph

P02	12/02/2025	AP	UPDATED DRAWING BORDER	KP	DD
P01	24/04/2024	AP	FIRST ISSUE	KP	DD
REV	DATE	BY	DESCRIPTION	CHK	APP

DRAWING STATUS: S2 - FOR INFORMATION



Canon Court West, Abbey Lawn, Abbey Foregate, Shrewsbury, SY2 5DE, UK
T+ 44 (0) 1743 501060
wsp.com

CLIENT:



PROJECT:

LUF 2 PROJECT 2 STATION QUARTER
SHREWSBURY

TITLE:

TRAFFIC REGULATION ORDER
PROPOSED 20MPH ZONE

SCALE @ A3: 1:1000	CHECKED: KP	APPROVED: DD
PROJECT No: 701078070	DESIGNED: AP	DRAWN: AP
DRAWING No: 70107870-WSP-HGN-AS-DR-SK-101		REV: P02

© WSP UK Ltd