


File name \\UK.WSPGROUP.COM\CENTRAL DATA\PROJECTS\700633310 - S106 SHIFNAL PRIMARY SCHOOL - CURRIERS LANE SHIFNAL\03 WIP\07 DRAWINGS\02 DETAILED\DRAWINGS\DRAWING\700633310-WSP-AS_PR-DR-CH-1200-1206.DWG, printed on 28 November 2025 13:39:06, by Davey, Philip

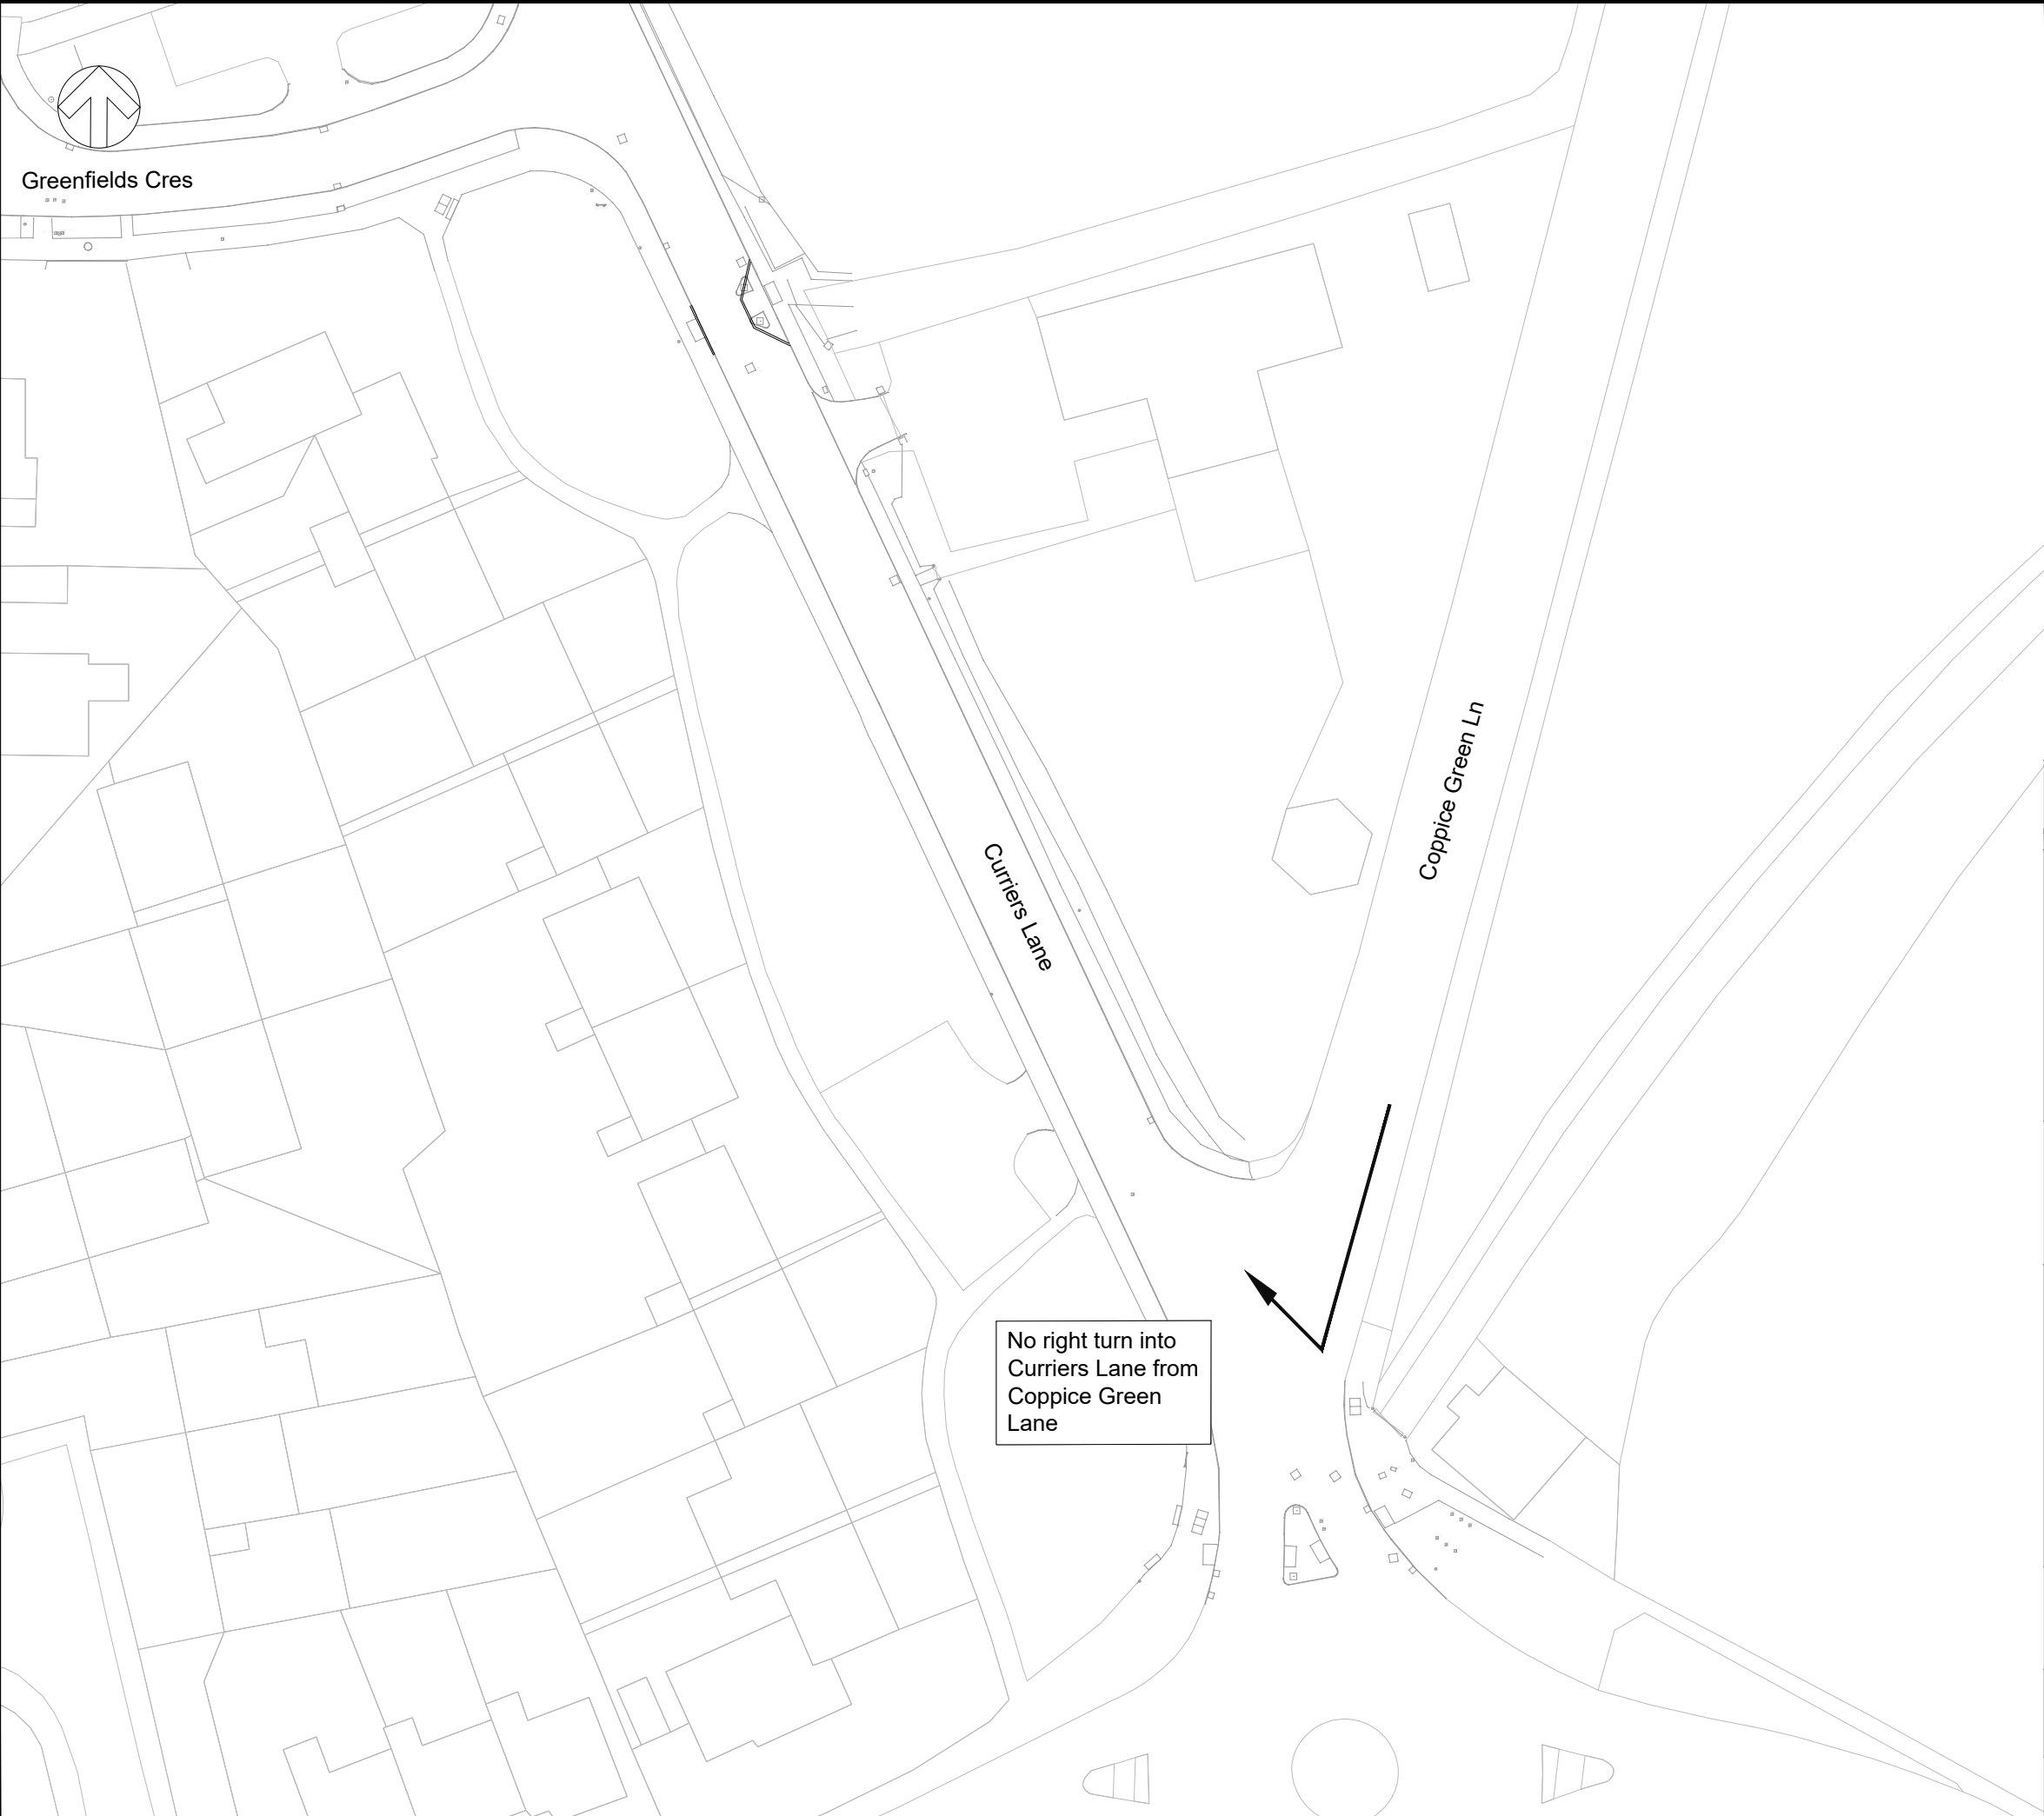

DO NOT SCALE

© Crown copyright and database rights 2024 OS AC0000808715. You are permitted to use this data solely to enable you to respond to, or interact with, the organisation that provided you with the data. You are not permitted to copy, sub-licence, distribute or sell any of this data to third parties in any form.

Key:
 — No right turn from Coppice lane to Curriers lane

P01	21/2/2024	AP	FIRST ISSUE	AP	DD
REV	DATE	BY	DESCRIPTION	CHK	APP

DRAWING STATUS: **S2 - FOR INFORMATION**



2nd Floor Shirehall, Abbey Foregate, Shrewsbury, SY2 6ND, UK
 T+ 44 (0) 1743 276300
 wsp.com



PROJECT:
 Shifnal Safer Routes to School
 Curriers Lane

TITLE:
 No Right Turn
 TRO Plan

SCALE @ A3: 1:500	CHECKED: A. Polak	APPROVED: D. Davies
----------------------	----------------------	------------------------

PROJECT No: 70063310	DESIGNED: H. Kaul	DRAWN: A. Prakash	DATE: 21/02/2024
-------------------------	----------------------	----------------------	---------------------

DRAWING No: 70063310-WSP-AS_PR-DR-CH-1200-1206	REV: P01
---	-------------

© WSP UK Ltd