



File name C:\USERS\UKKX\WSP\0366\UK-70115874-ITP 23-24-70115874 - ITP 23-24-70115874 - DOCUMENTS\03 WIP\HW HIGHWAYS\057 KINGSLAND ROAD ET AL - SHREWSBURY - ACC CLUSTER SITE2 - DRAWING FILES\70115874-WSP-GEN-ITP-057-DR-CH-001 (CONSULTATION PLAN).DWG
 printed on 24 March 2026 16:38:36 by Pashley, Kiri

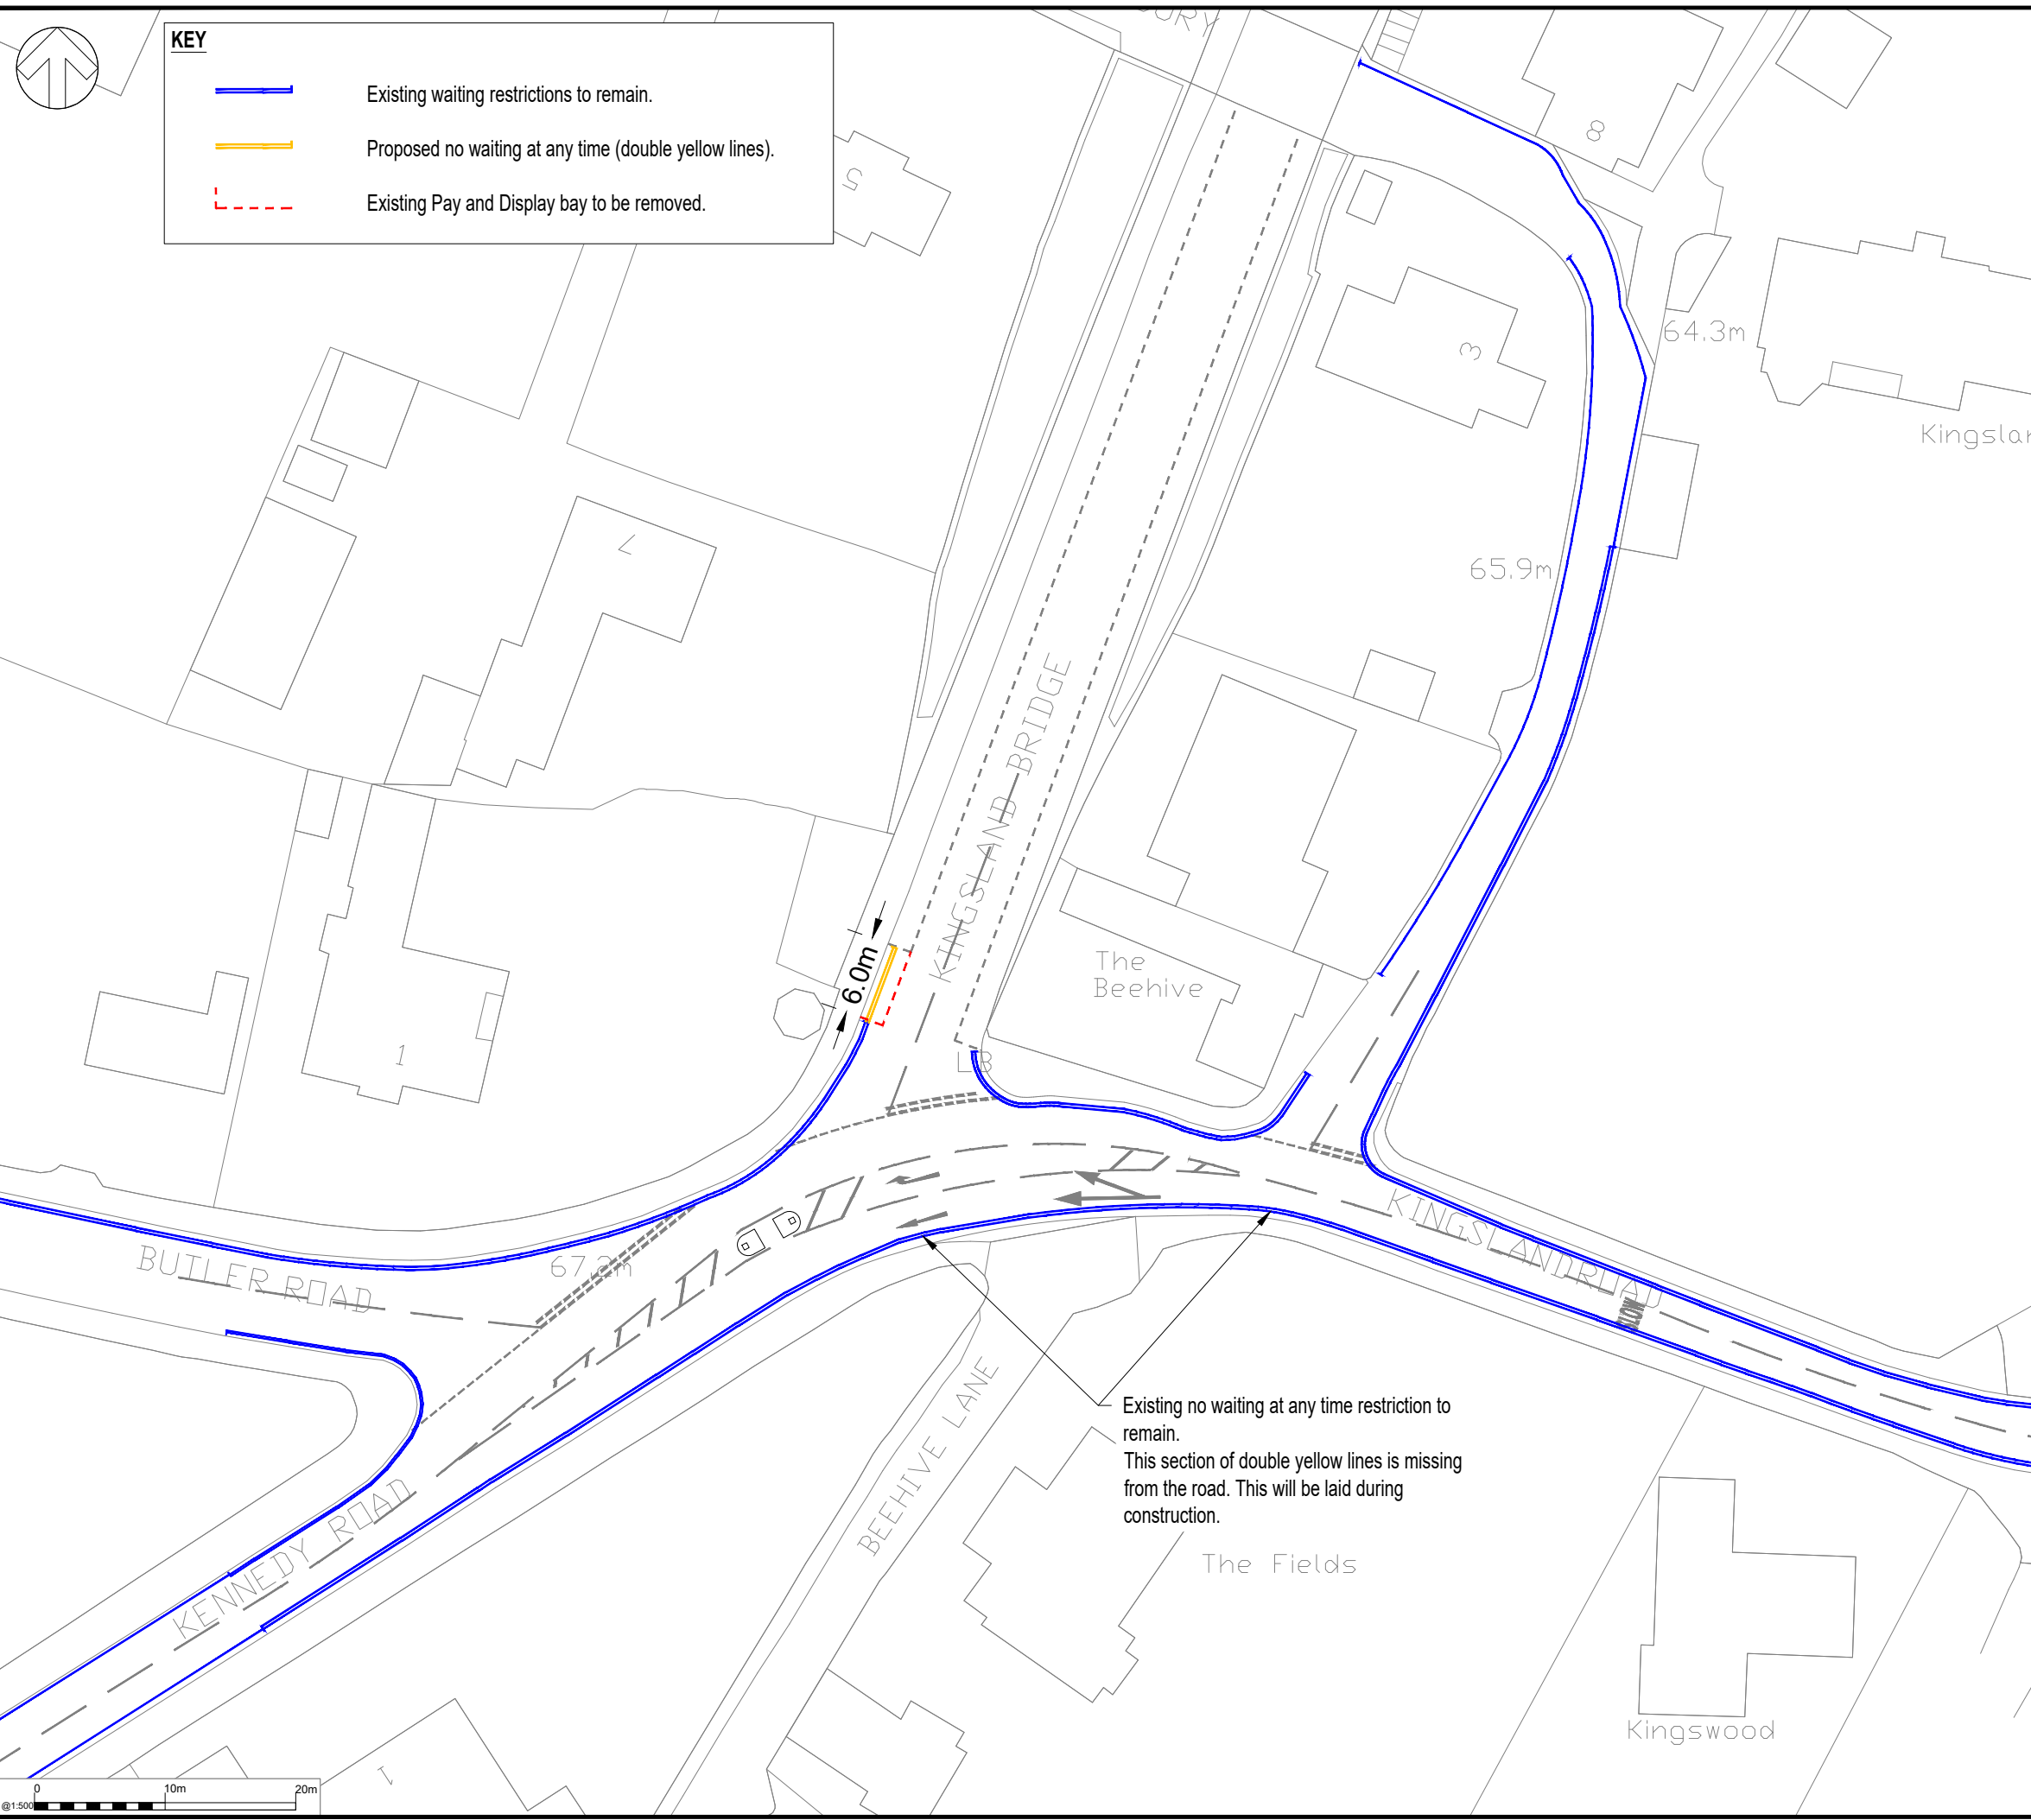

DO NOT SCALE

© Crown copyright and database rights 2026 OS AC0000808715
 You are permitted to use this data solely to enable you to respond to, or interact with, the organisation that provided you with the data.
 You are not permitted to copy, sub-licence, distribute or sell any of this data to third parties in any form.

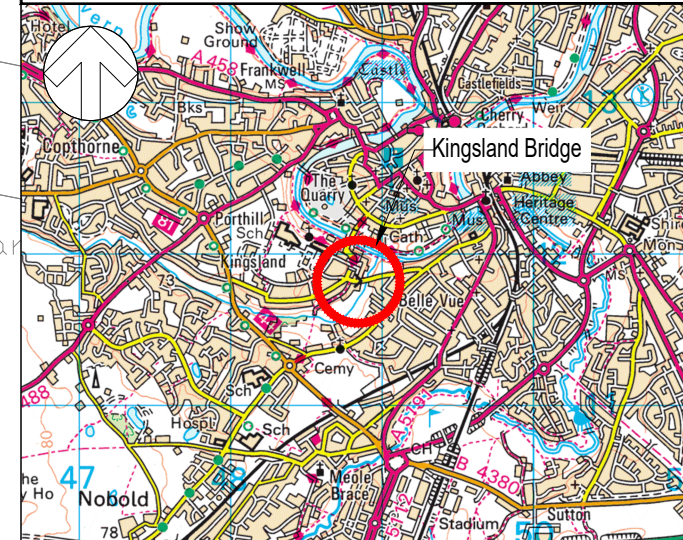

P01	12/03/2026	PD	FIRST ISSUE	KP	DD
REV	DATE	BY	DESCRIPTION	CHK	APP

DRAWING STATUS: S2 - FOR INFORMATION

Canon Court East, Abbey Lawn, Abbey Foregate, Shrewsbury, SY2 5DE, UK
 T+ 44 (0) 1743 501060
 wsp.com

CLIENT:

PROJECT: ITP 2025 - 2026

TITLE: Site 057 - Kingsland Road / Kennedy Road, Shrewsbury
 Proposed Changes to Parking Restrictions on Kingsland Bridge Consultation Plan

SCALE @ A3: 1:500	CHECKED: C. Thomas	APPROVED: K. Pashley
PROJECT No: 70115874	DESIGNED: P. Davey	DRAWN: P. Davey
DRAWING No: 70115874-WSP-GEN-ITP-057-DR-CH-001	DATE: March 2026	REV: P01

© WSP UK Ltd