


File name \\UK\WSPGROUP\PROJECTS\70063310 - S106 SHIFNAL PRIMARY SCHOOL - CURRIERS LANE SHIFNAL\03 WIP\02 DRAWINGS\02 DETAILED\DRAWINGS\DRAWING\70063310-WSP-AS\_PR-DR-CH-1200-1205.DWG, printed on 04 December 2025 11:54:53, by Davey, Philip

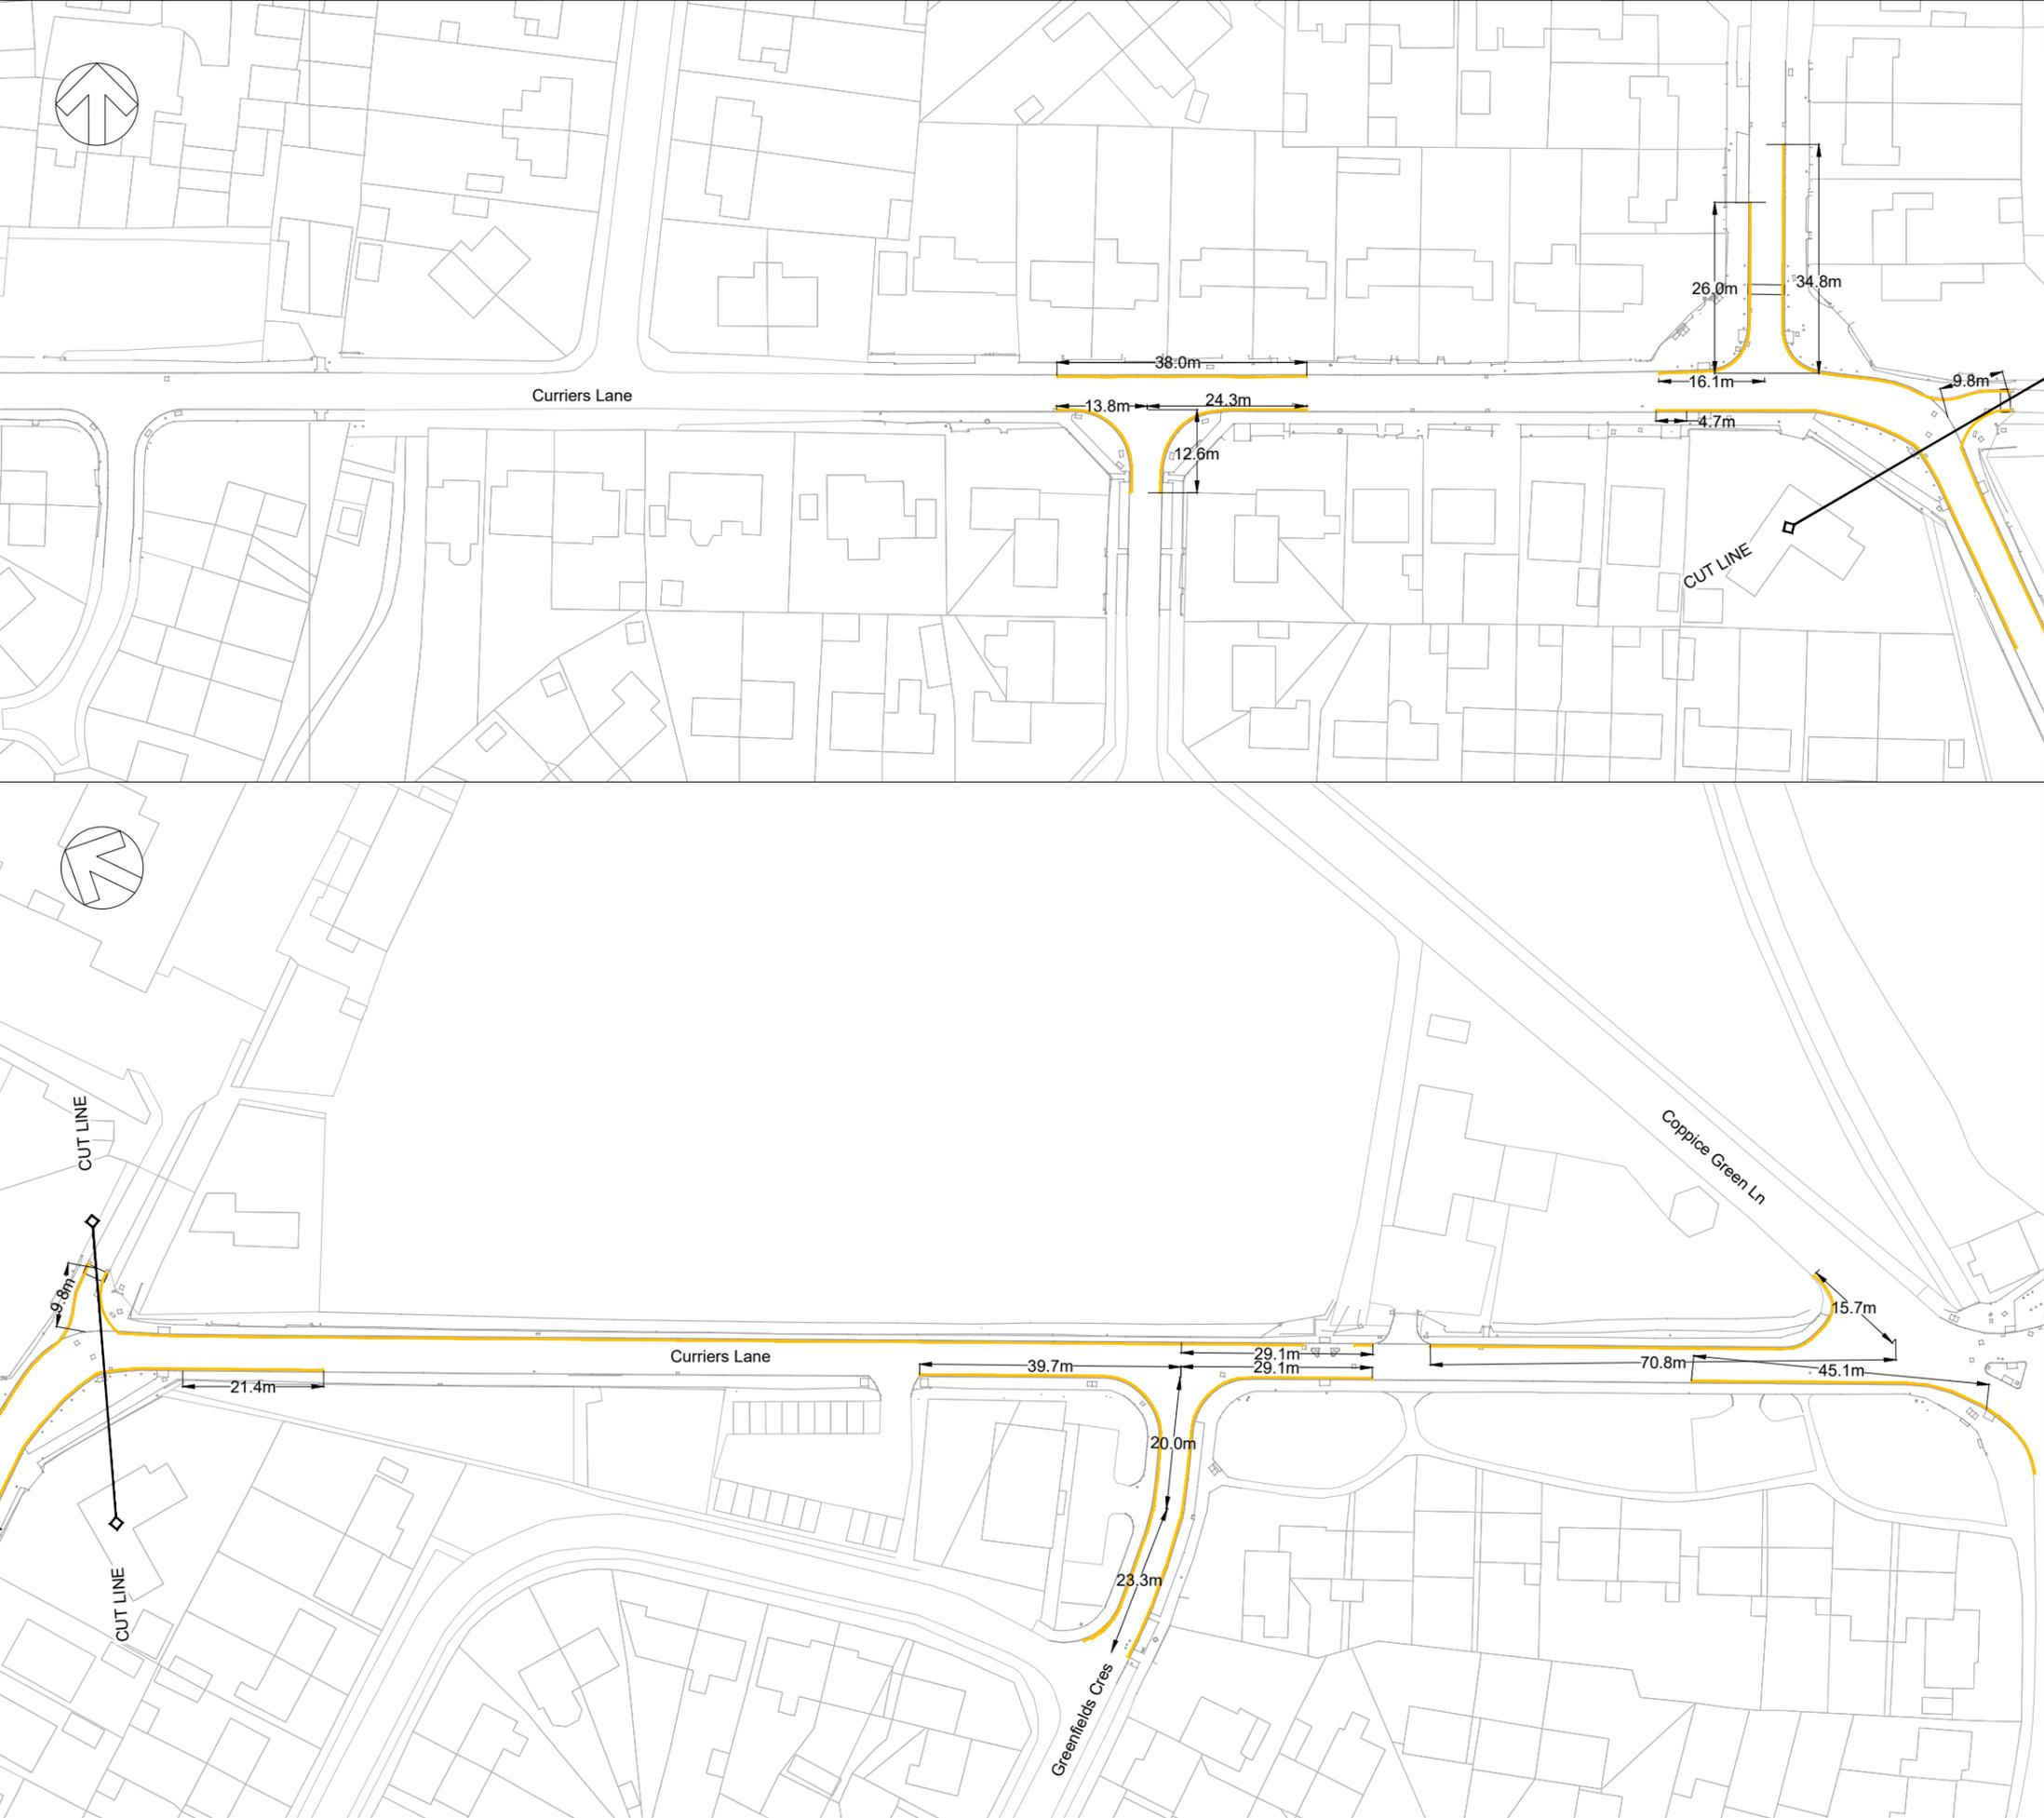

DO NOT SCALE

© Crown copyright and database rights 2024 OS AC0000808715. You are permitted to use this data solely to enable you to respond to, or interact with, the organisation that provided you with the data. You are not permitted to copy, sub-licence, distribute or sell any of this data to third parties in any form.

Key:  
 Proposed Double Yellow Lines

P01	22/02/24	AP	FIRST ISSUE	AP	DD
REV	DATE	BY	DESCRIPTION	CHK	APP

DRAWING STATUS: **S2 - FOR INFORMATION**

2nd Floor Shirehall, Abbey Foregate, Shrewsbury, SY2 6ND, UK  
 T+ 44 (0) 1743 276300  
 wsp.com

CLIENT:

PROJECT: **Shifnal Safer Routes to School  
Curriers Lane**

TITLE: **Proposed Waiting Restrictions**

SCALE @ A3: 1:1000	CHECKED: A. Polak	APPROVED: D. Davies
PROJECT No: 70063310	DESIGNED: H. Kaul	DRAWN: A. Prakash
DRAWING No: 70063310-WSP-AS_PR-DR-CH-1200-1205		REV: P01

© WSP UK Ltd