
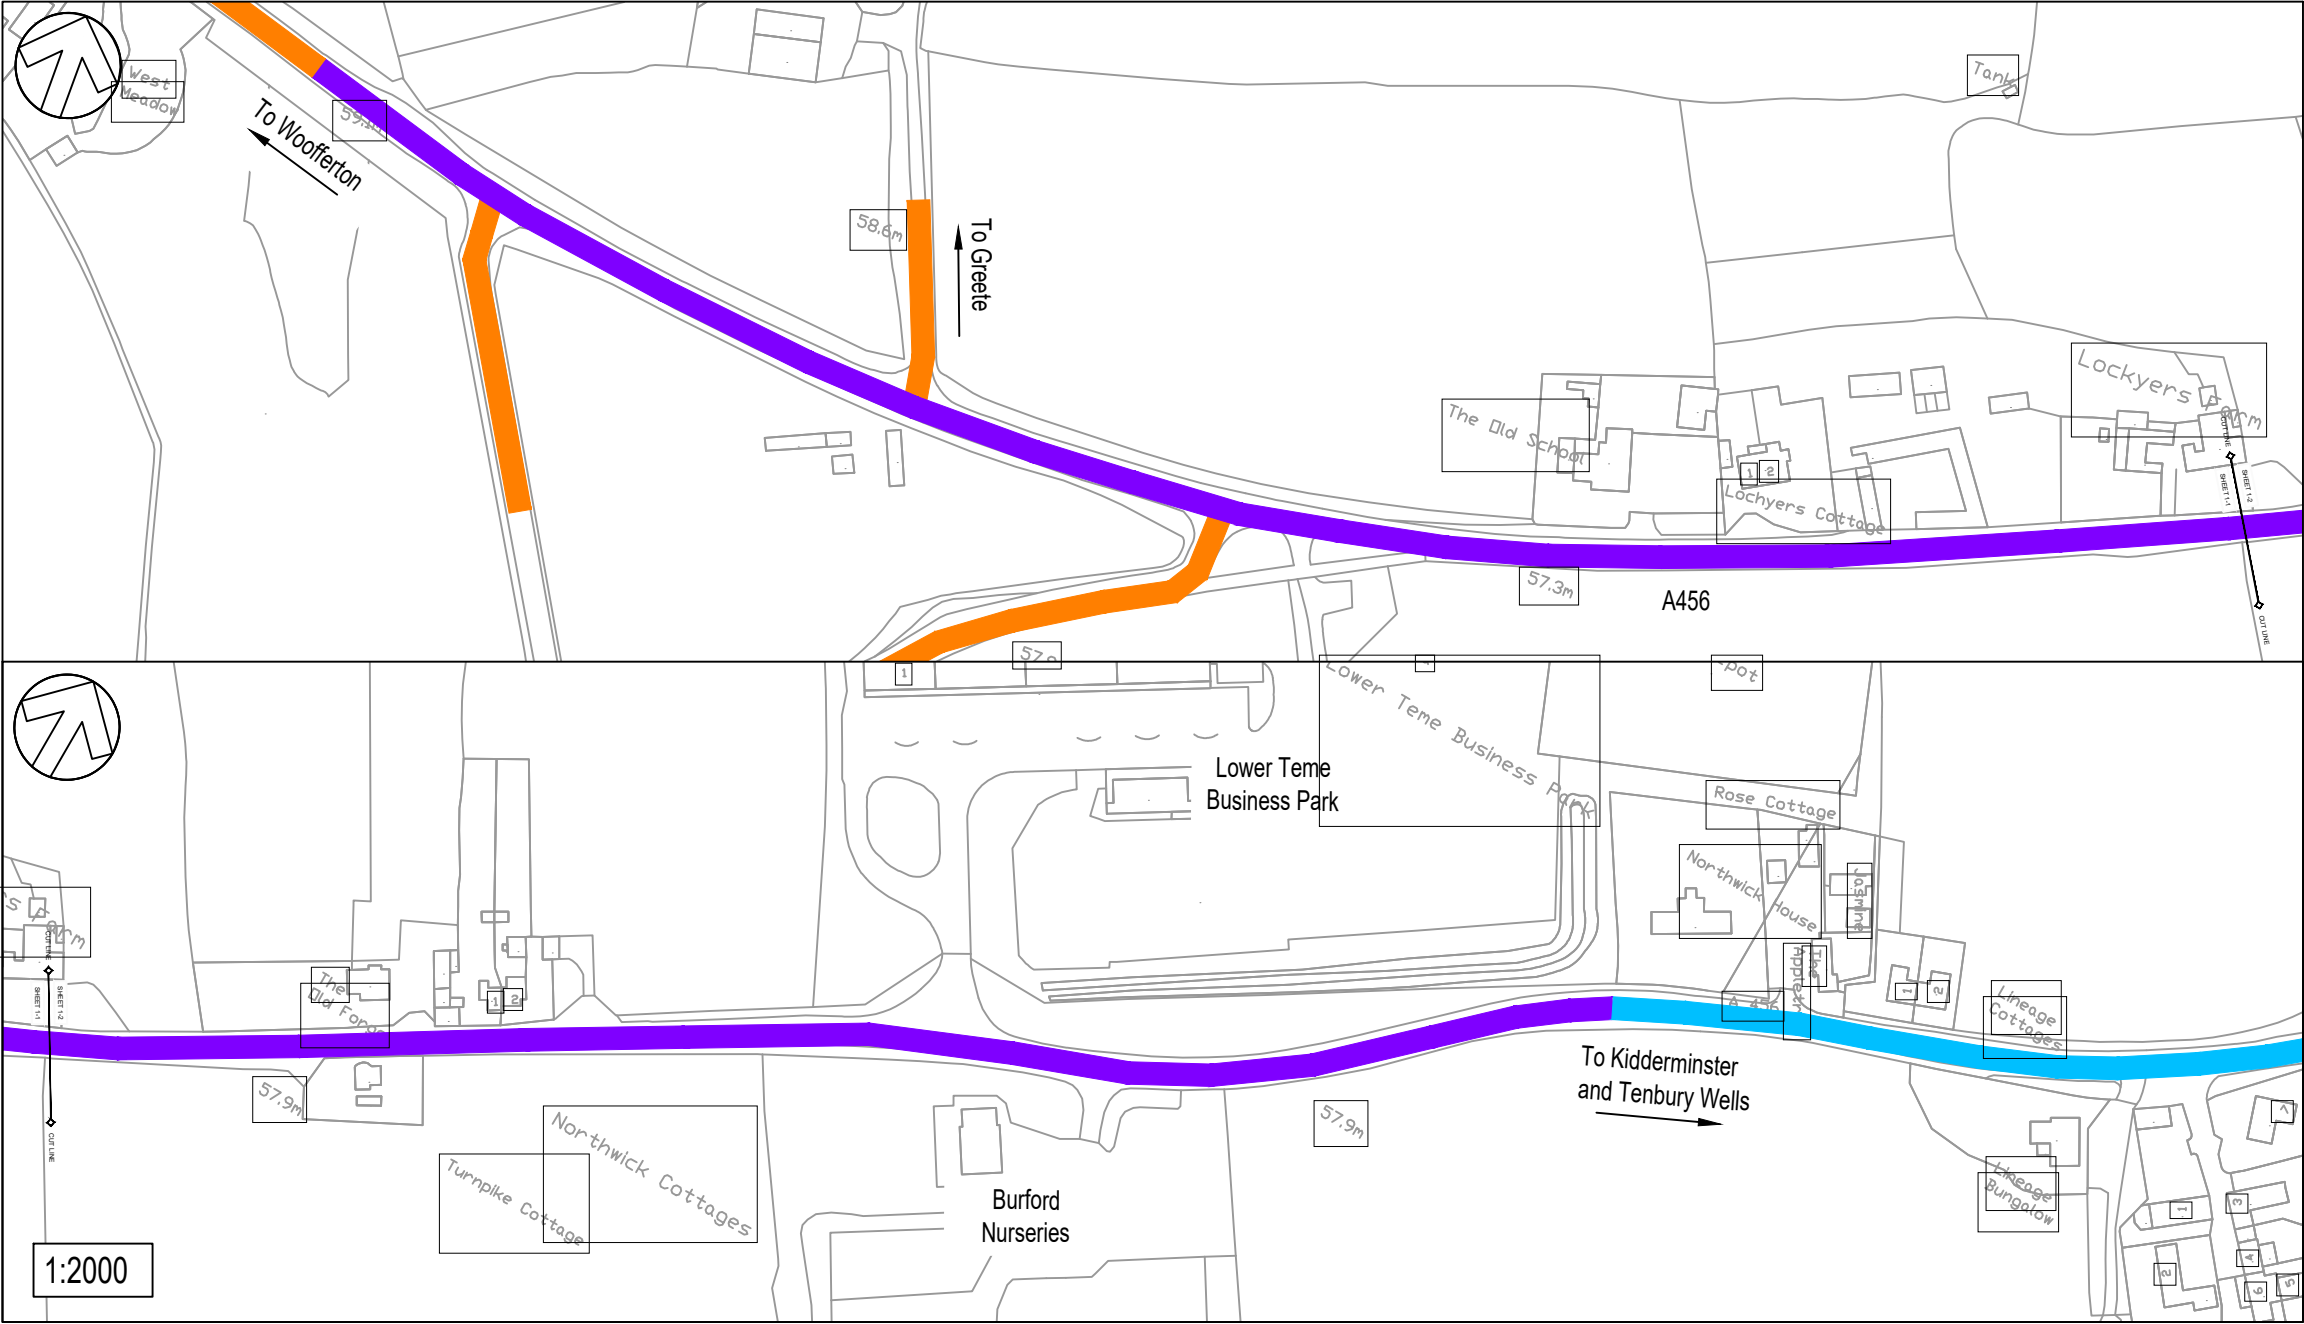


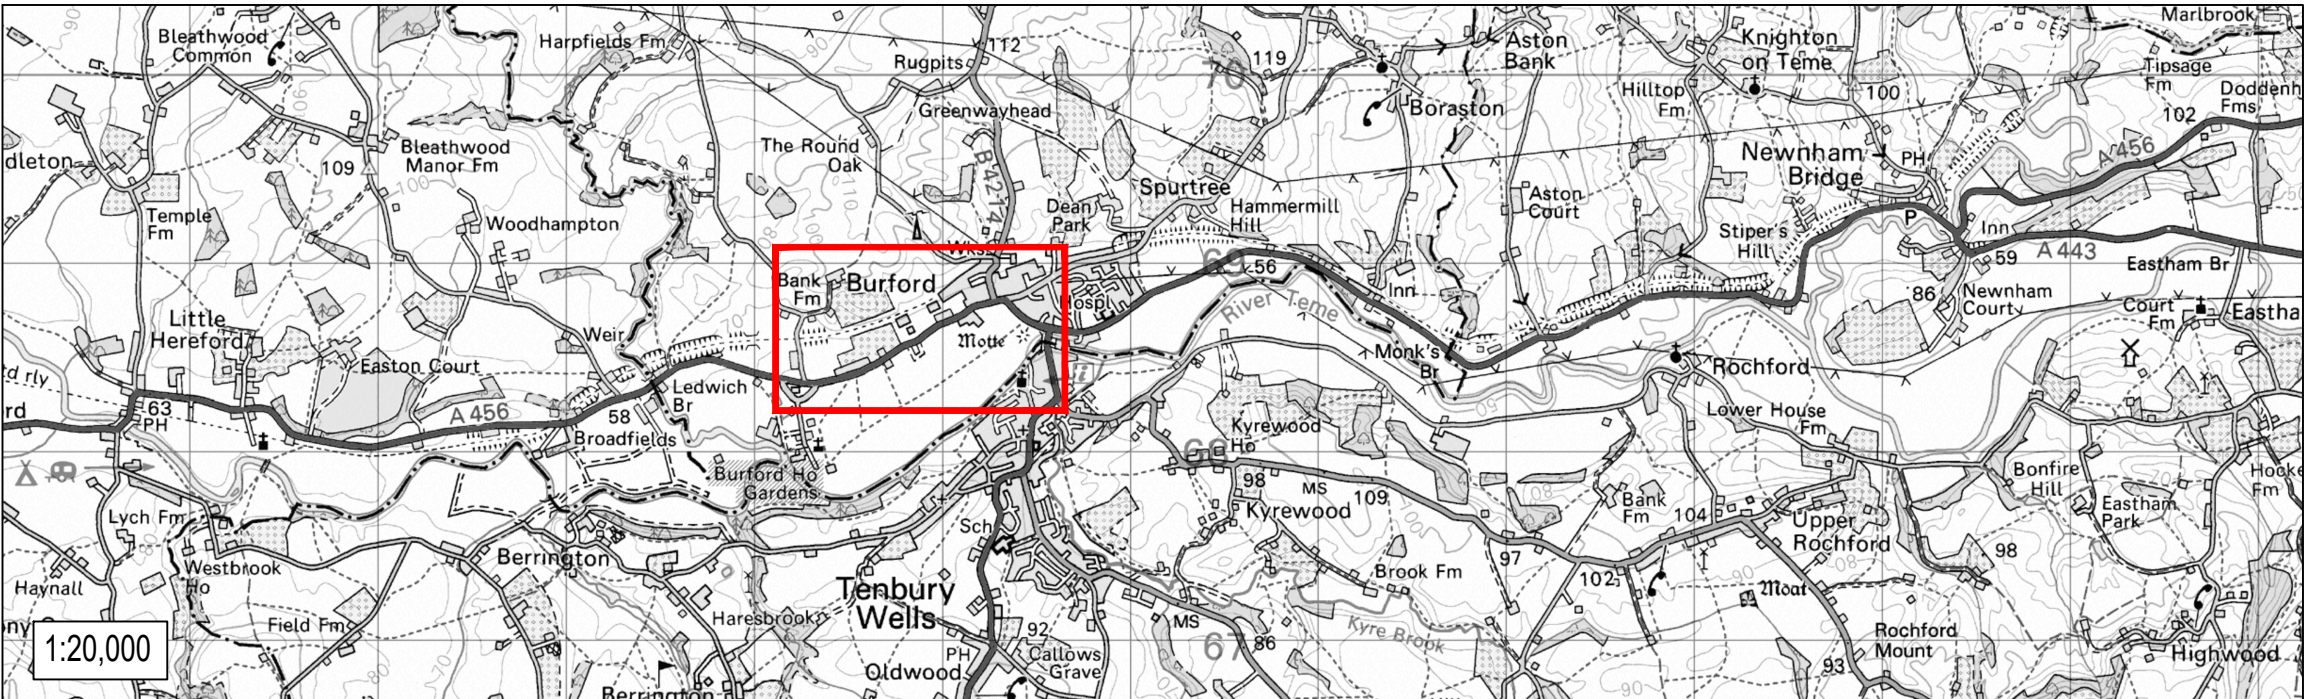

DO NOT SCALE

© Crown copyright and database rights 2019 OS 100049049.  
You are permitted to use this data solely to enable you to respond to, or interact with, the organisation that provided you with the data. You are not permitted to copy, sub-licence, distribute or sell any of this data to third parties in any form.

- Key
- Existing National Speed Limit
  - Existing 40mph speed limit
  - Proposed 50mph speed limit

|     |            |    |                                     |     |     |
|-----|------------|----|-------------------------------------|-----|-----|
| P02 |            | HW | EXTENSION OF 50MPH ZONE AT WEST END |     |     |
| P01 | 10/02/2019 | AP | FIRST ISSUE                         | DD  | PFW |
| REV | DATE       | BY | DESCRIPTION                         | CHK | APP |

DRAWING STATUS: S2 - FOR INFORMATION



2nd Floor Shirehall, Abbey Foregate, Shrewsbury, SY2 6ND, UK  
T+ 44 (0) 1743 501060  
wsp.com



PROJECT: Local Transport Plan 2019-2020  
Package 1- Burford

TITLE: TRO Plan  
Proposed 50mph speed limit

|                                             |                      |                 |
|---------------------------------------------|----------------------|-----------------|
| SCALE @ A3:<br>As shown                     | CHECKED:<br>PFW      | APPROVED:<br>DD |
| PROJECT No:<br>70059810                     | DESIGNED:<br>N/A     | DRAWN:<br>AP    |
| DRAWING No:<br>62240647-C-SK01 P02 TRO PLAN | DATE:<br>December 19 | REV:<br>P02     |

© WSP UK Ltd