
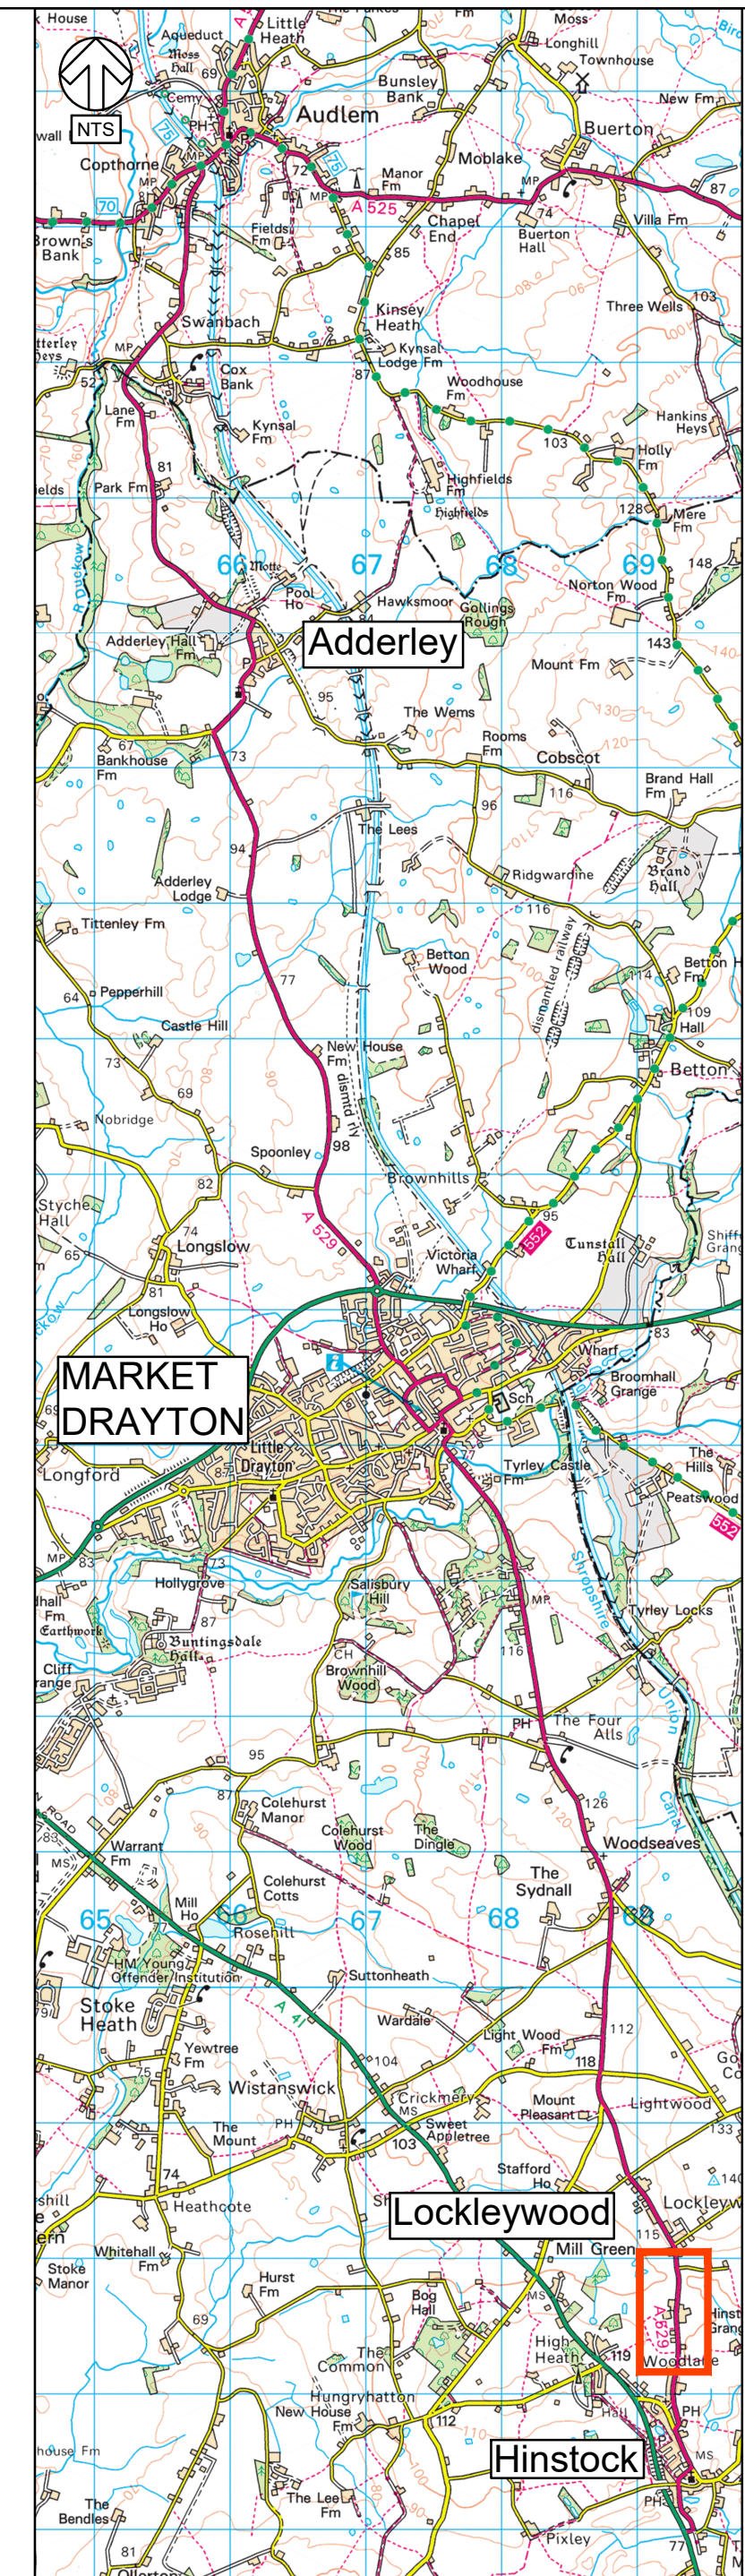


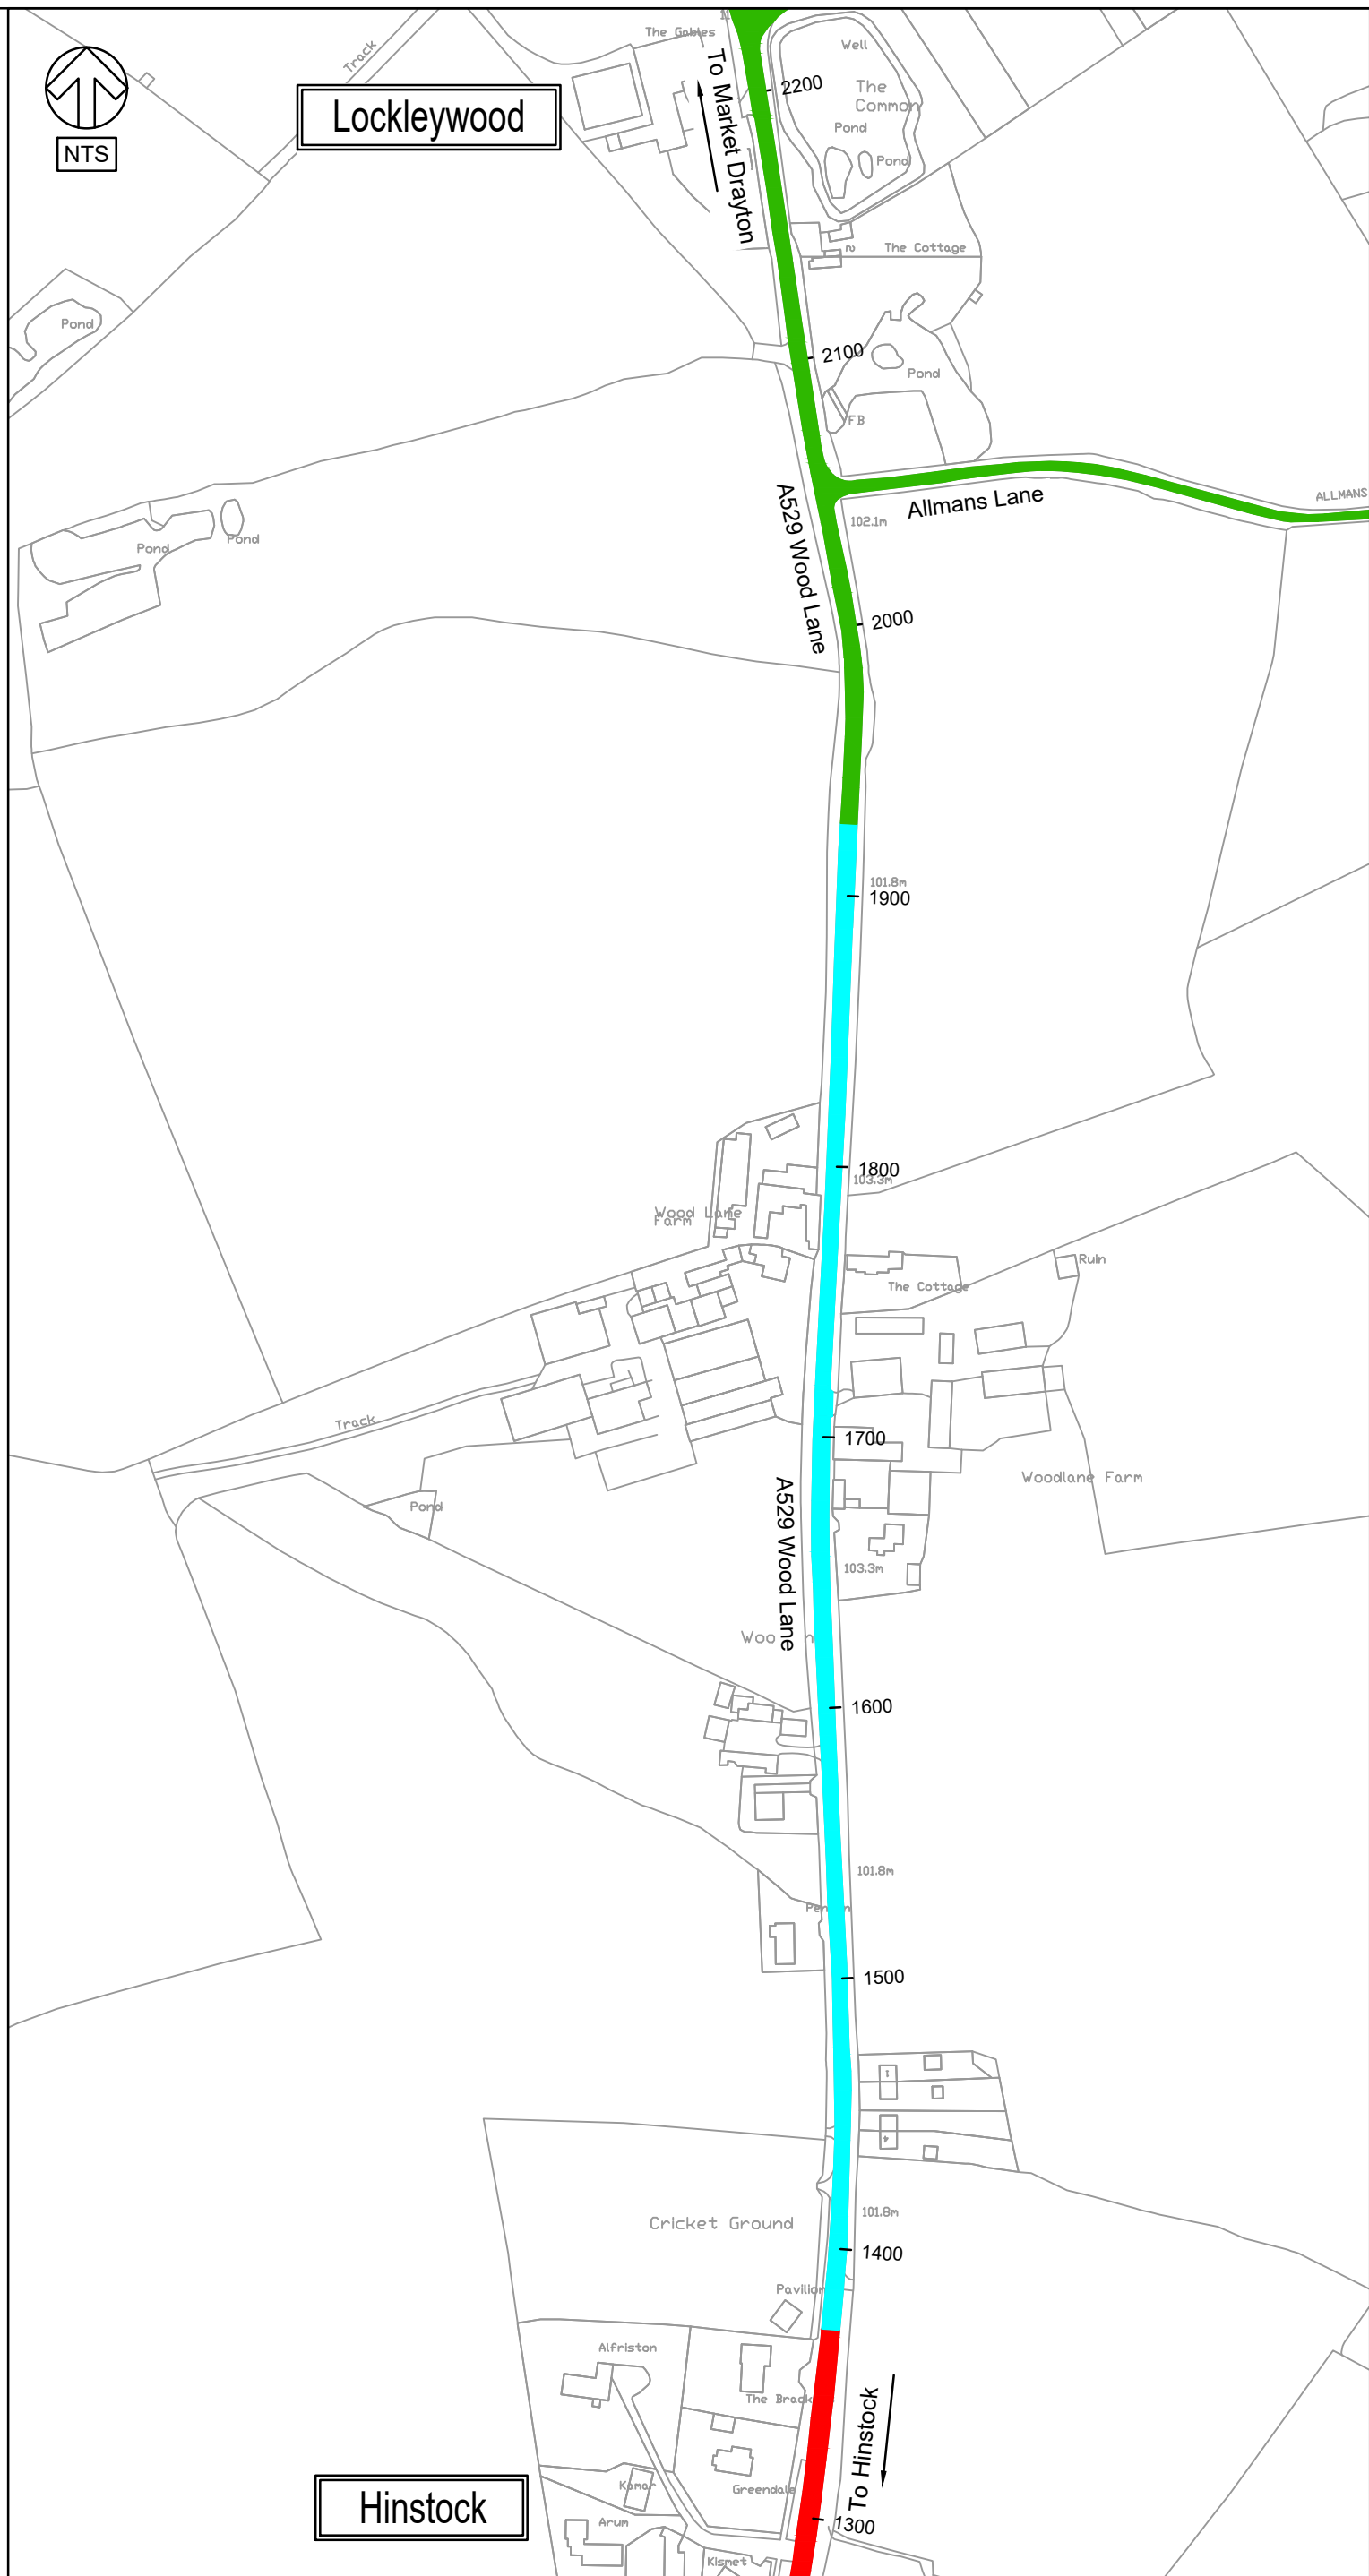

DO NOT SCALE

© Crown copyright and database rights 2020 OS 100049049. You are permitted to use this data solely to enable you to respond to, or interact with, the organisation that provided you with the data. You are not permitted to copy, sub-licence, distribute or sell any of this data to third parties in any form.

Key

- Existing 30mph speed limit to remain
- Existing 40mph speed limit to remain
- Proposed 50mph speed limit (currently national speed limit (60mph))

P01	16/07/2020	DR	FIRST ISSUE	PS	DD
REV	DATE	BY	DESCRIPTION	CHK	APP

DRAWING STATUS: S2 - FOR INFORMATION



2nd Floor Shirehall, Abbey Foregate, Shrewsbury, SY2 6ND, UK
T+ 44 (0) 1743 501060
wsp.com

CLIENT:

PROJECT: A529 Safer Roads Fund
Hinstock to Audlem

TITLE: TRO Consultation Plan - Package C
Proposed Speed Limits
Wood Lane

SCALE @ A2:	NTS	CHECKED:	P. Savill	APPROVED:	D. Davies
PROJECT No:	70050867	DESIGNED:	PS/DR	DRAWN:	D. Ross
				DATE:	July 2020
DRAWING No:	70050867-WSP-GEN-PKG_C-SK-CH-0100				REV:
					P01