


416.10377.00001.13.04.0_Process_Flow_Diagram.dwg

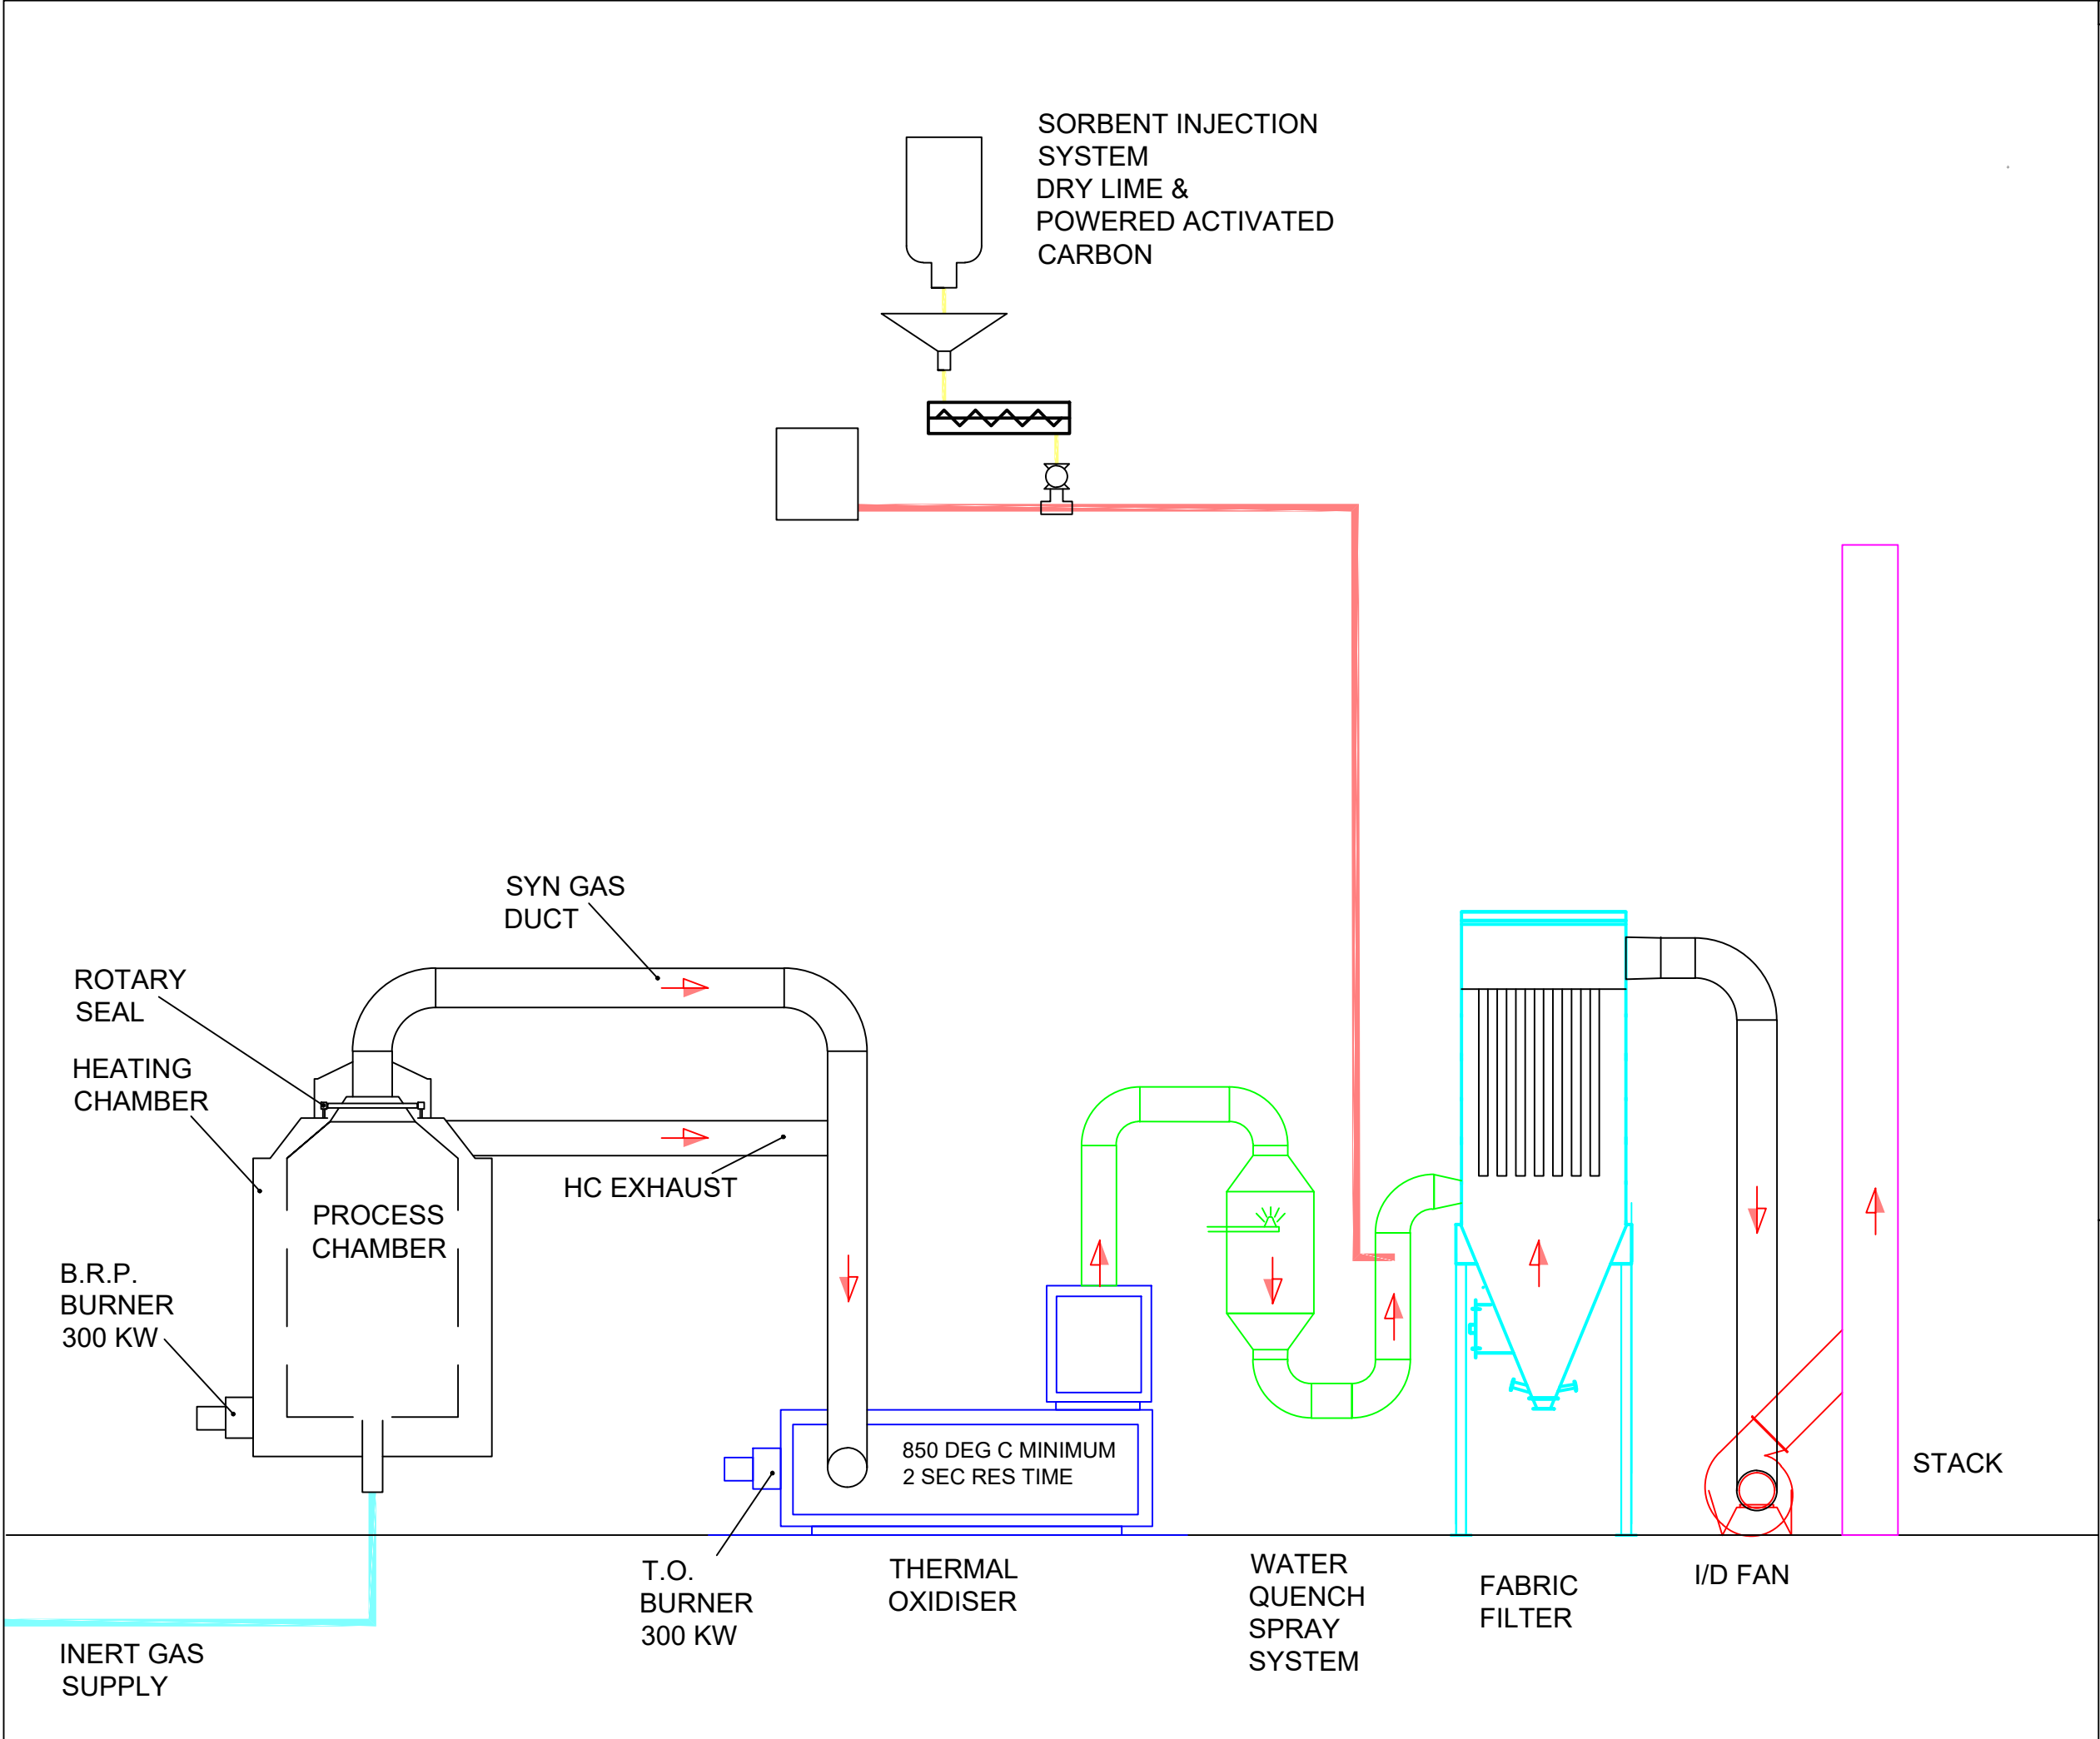

NOTES

1. DRAWING INFORMATION SUPPLIED BY CIRCULAR RESOURCES (UK) LTD, REF: PROCESS FLOW DIAGRAM.

CIRCULAR RESOURCES

SLR
global environmental solutions

3RD FLOOR
THE BREW HOUSE
JACOB STREET
BRISTOL, BS2 0EQ
T: 01179 064280
www.slrconsulting.com

BRIDGENORTH WEEE PROCESSING PLANT

ENVIRONMENTAL PERMIT APPLICATION

PROCESS FLOW DIAGRAM

DRAWING 04

Scale

N.T.S. @ A3

Date

MARCH 2022

© This drawing and its content are the copyright of SLR Consulting Ltd and may not be reproduced or amended except by prior written permission. SLR Consulting Ltd accepts no liability for any amendments made by other persons.