


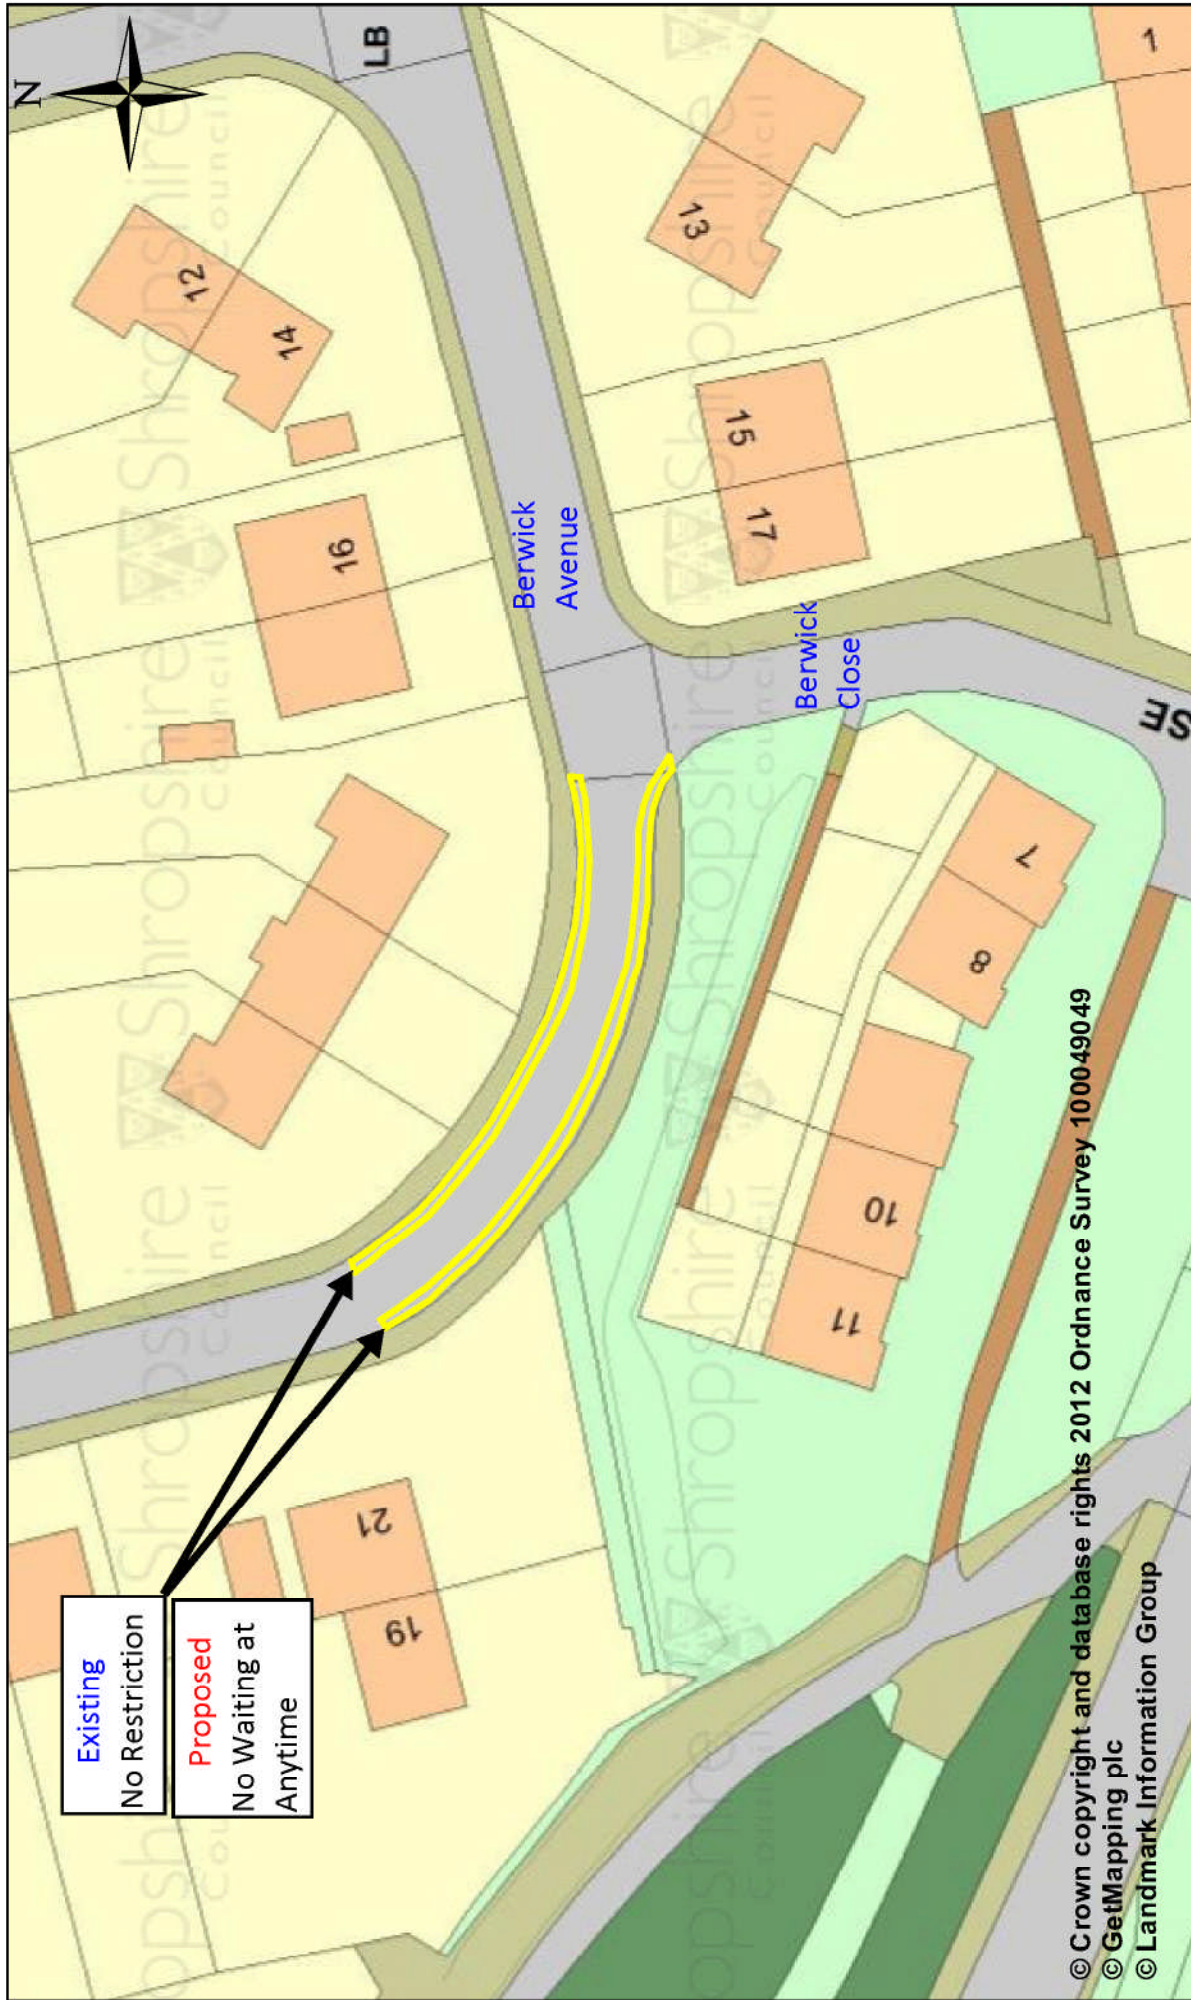

SCALE: 1:500
DATE: 14/01/2014
DRAWING No: CPE2013/27/04/105a
DRAWN BY: PJD

CPE2013 Review
Berwick Avenue
Proposal