
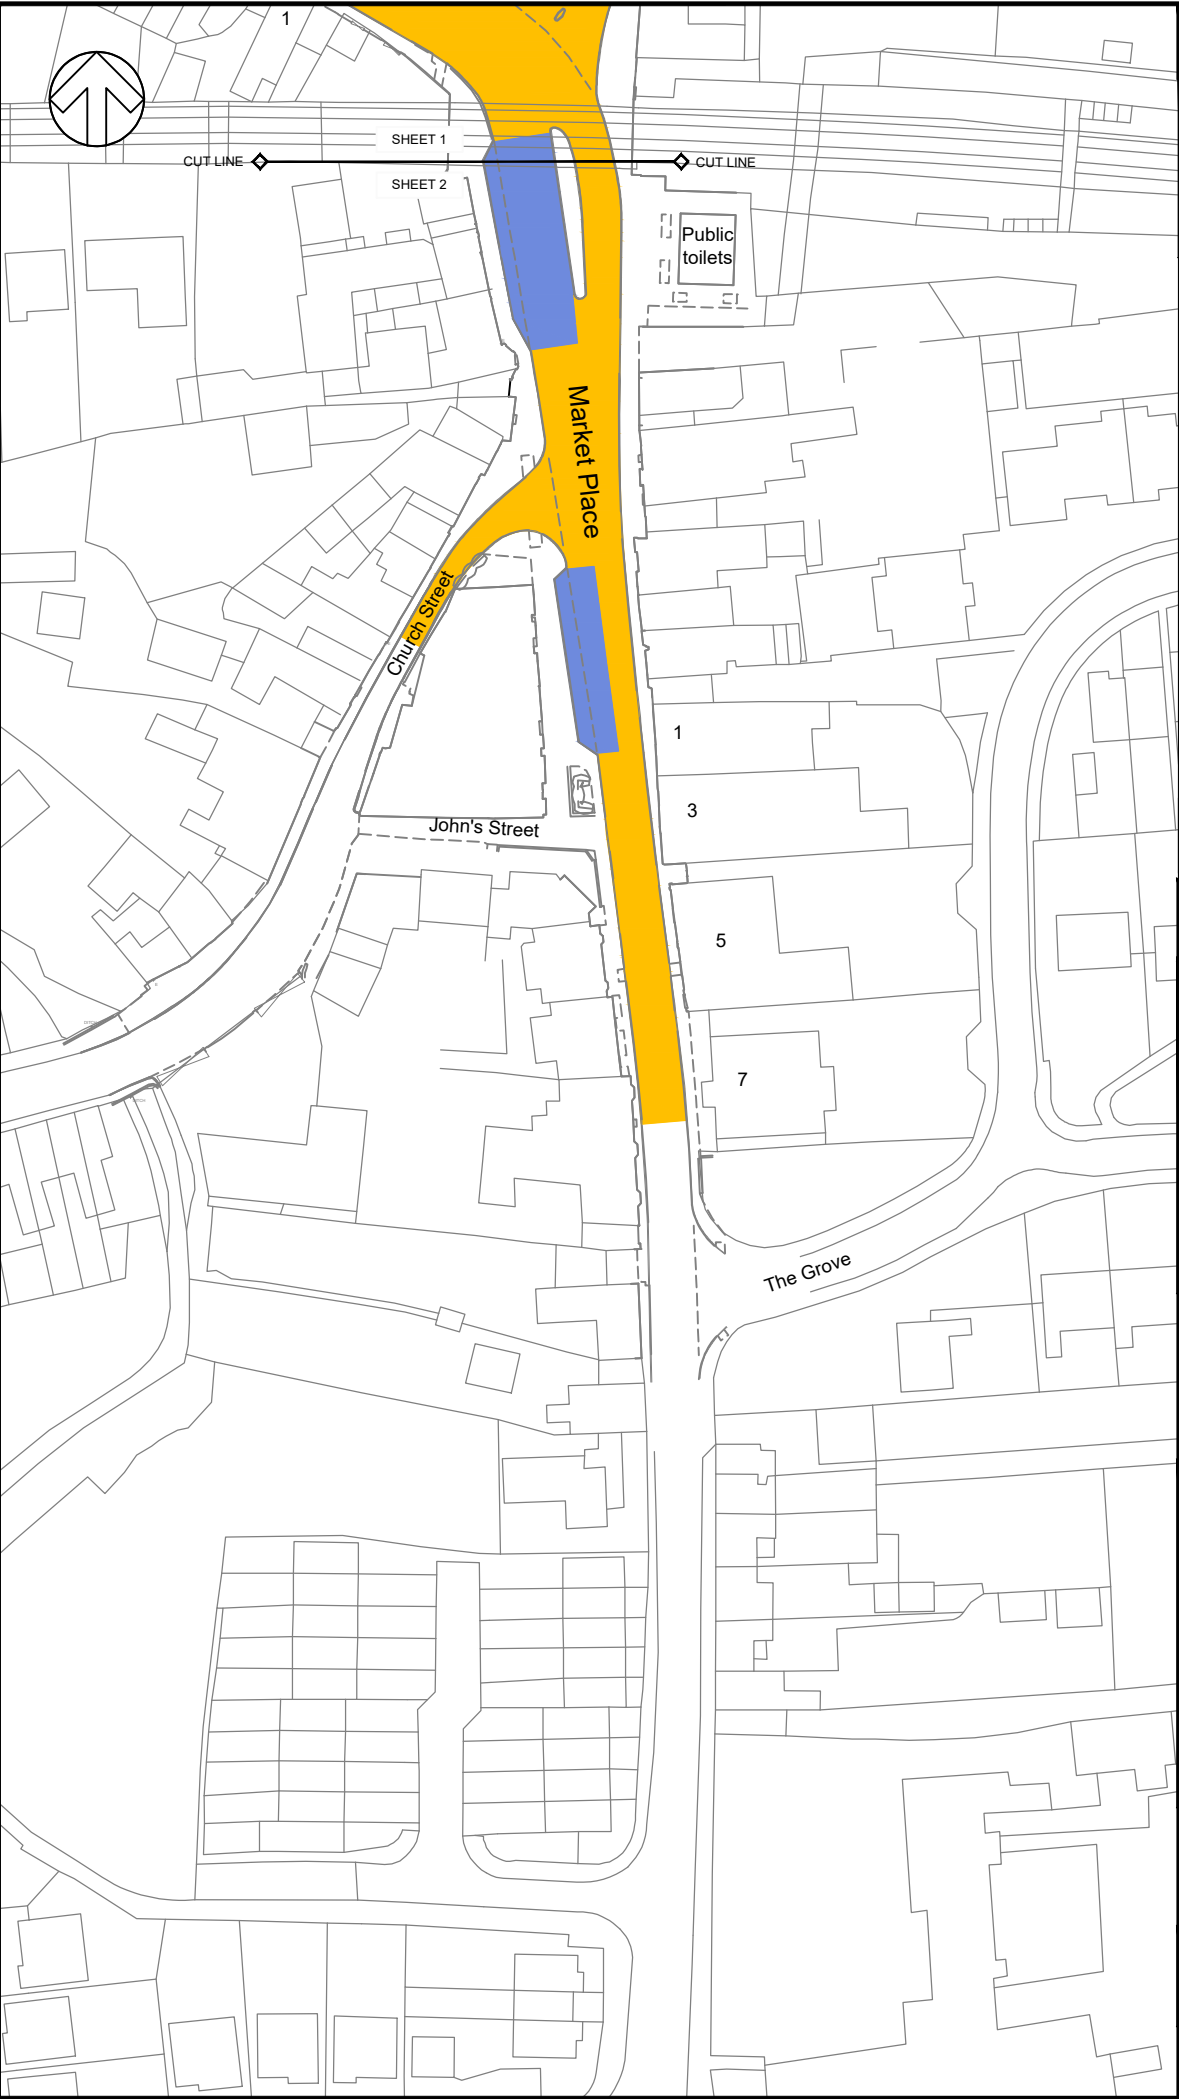


File name \\UK.WSPGROUP.COM\CENTRAL DATA\PROJECTS\62240659 - SHIFNAL TOWN CENTRE ROAD SCHEME\04 WIP\DRAWINGS\62240659-WSP-HSN-AS-DR-SK-004 (EXISTING WAITING RESTRICTIONS TRO PLAN).DWG, printed on 29 June 2022 14:31:24, by Polak, Anette

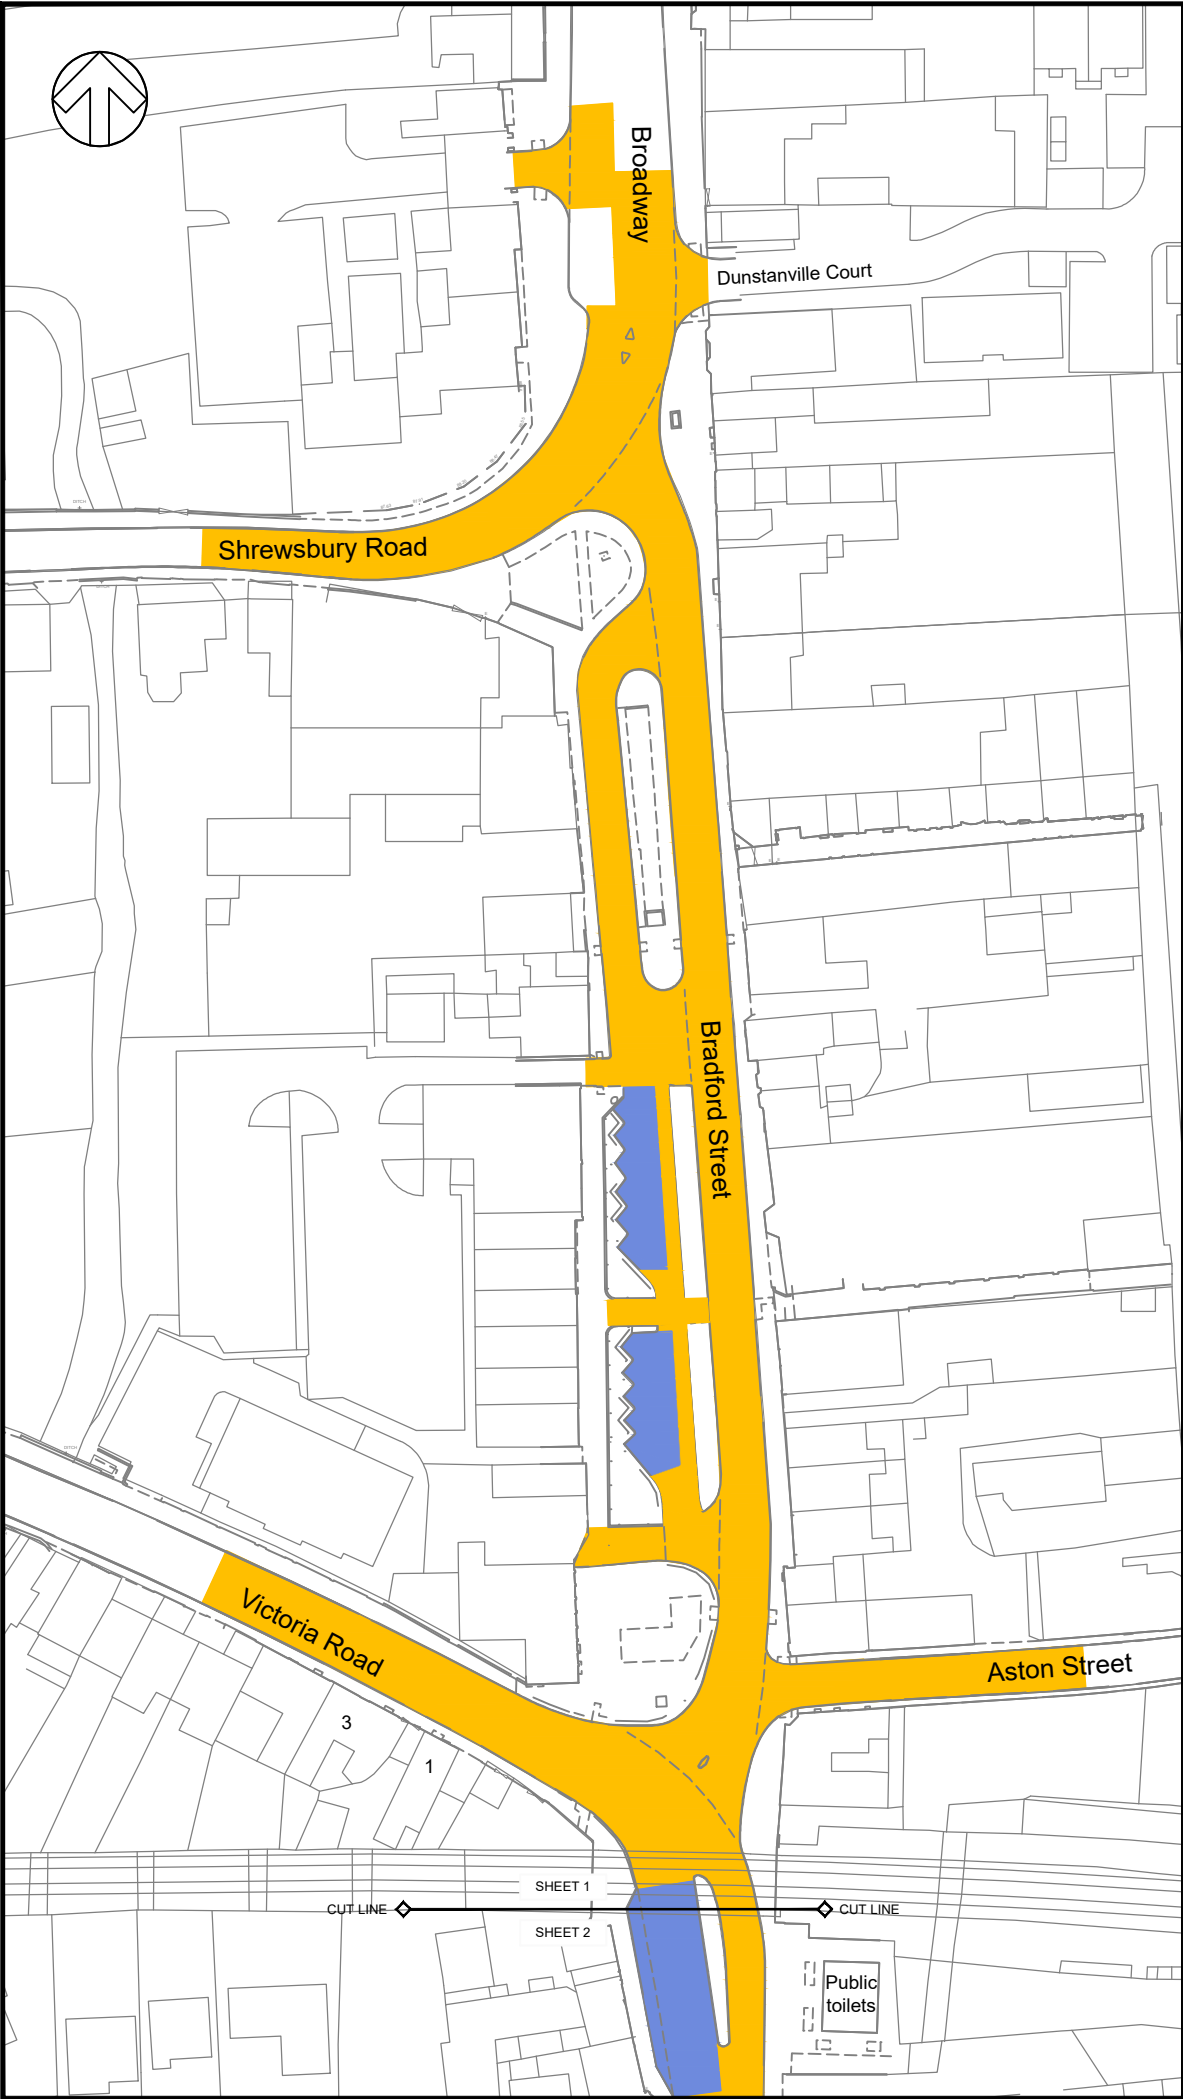

DO NOT SCALE

© Crown copyright and database rights 2022 OS 100049049.
You are permitted to use this data solely to enable you to respond to, or interact with, the organisation that provided you with the data. You are not permitted to copy, sub-licence, distribute or sell any of this data to third parties in any form.

Key:

Existing 'No waiting at any time'

Existing Limited Waiting Mon-Sat
8am-6pm 30 Mins No Return 1 Hour

P01	29/06/2022	AP	FIRST ISSUE	KH	DD
REV	DATE	BY	DESCRIPTION	CHK	APP

DRAWING STATUS:

S2 - FOR INFORMATION

wsp

2nd Floor Shirehall, Abbey Foregate, Shrewsbury, SY2 6ND, UK
T+ 44 (0) 1743 501 060
wsp.com

CLIENT:

Shropshire Council

PROJECT:

Shifnal Town Centre

TITLE:

Existing Waiting Restrictions
TRO Plan

SCALE @ A3:	CHECKED:	APPROVED:	
1:1000	KH	DD	
PROJECT No:	DESIGNED:	DRAWN:	DATE:
62240659	AP	AP	June 22
DRAWING No:			REV:
62240659-WSP-HSN-AS-DR-SK-002			P01

© WSP UK Ltd